




EXISTING SOUTH EAST ELEVATION



EXISTING NORTH WEST ELEVATION

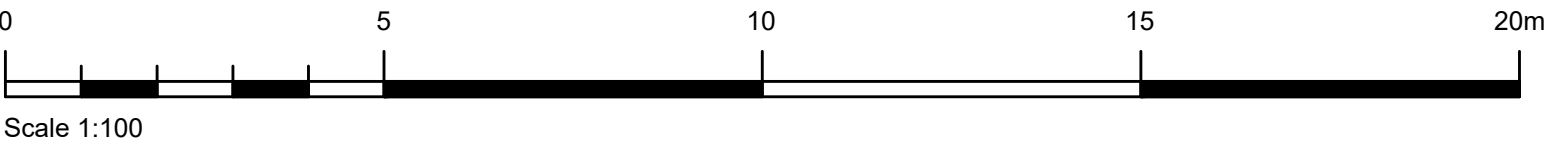

This Drawing is Copyright. ©
Note: All dimensions to be checked on site

AMENDMENTS:	
Revision	Date
A Drawings developed and external finishes shown.	25.03.25

BUCKMASTERBATCUP
Architects Ltd.

CLIENT:
Reliant Care Ltd

PROJECT TITLE:
Mead House, Hayes End Road, Hayes, UB4 8EW -
Proposed Ground, First and Second Floor Internal
Alterations and Refurbishment and Rear Infill
Extension to Ground, First and Second Floor

DRAWING TITLE:
Existing SE and NW Elevations

SCALE: 1:100 @ A1 | DATE: February 2025

SWANSEA 70 Walter Road Swansea, SA1 4QA T - 01792 466060 F - 01792 644646 www.bbarch.co.uk info@bbarch.co.uk	LONDON One Kingdom Street Paddington Central London, W2 6BD
---	---

BBA 951.P.30.A