

AMENDMENTS:

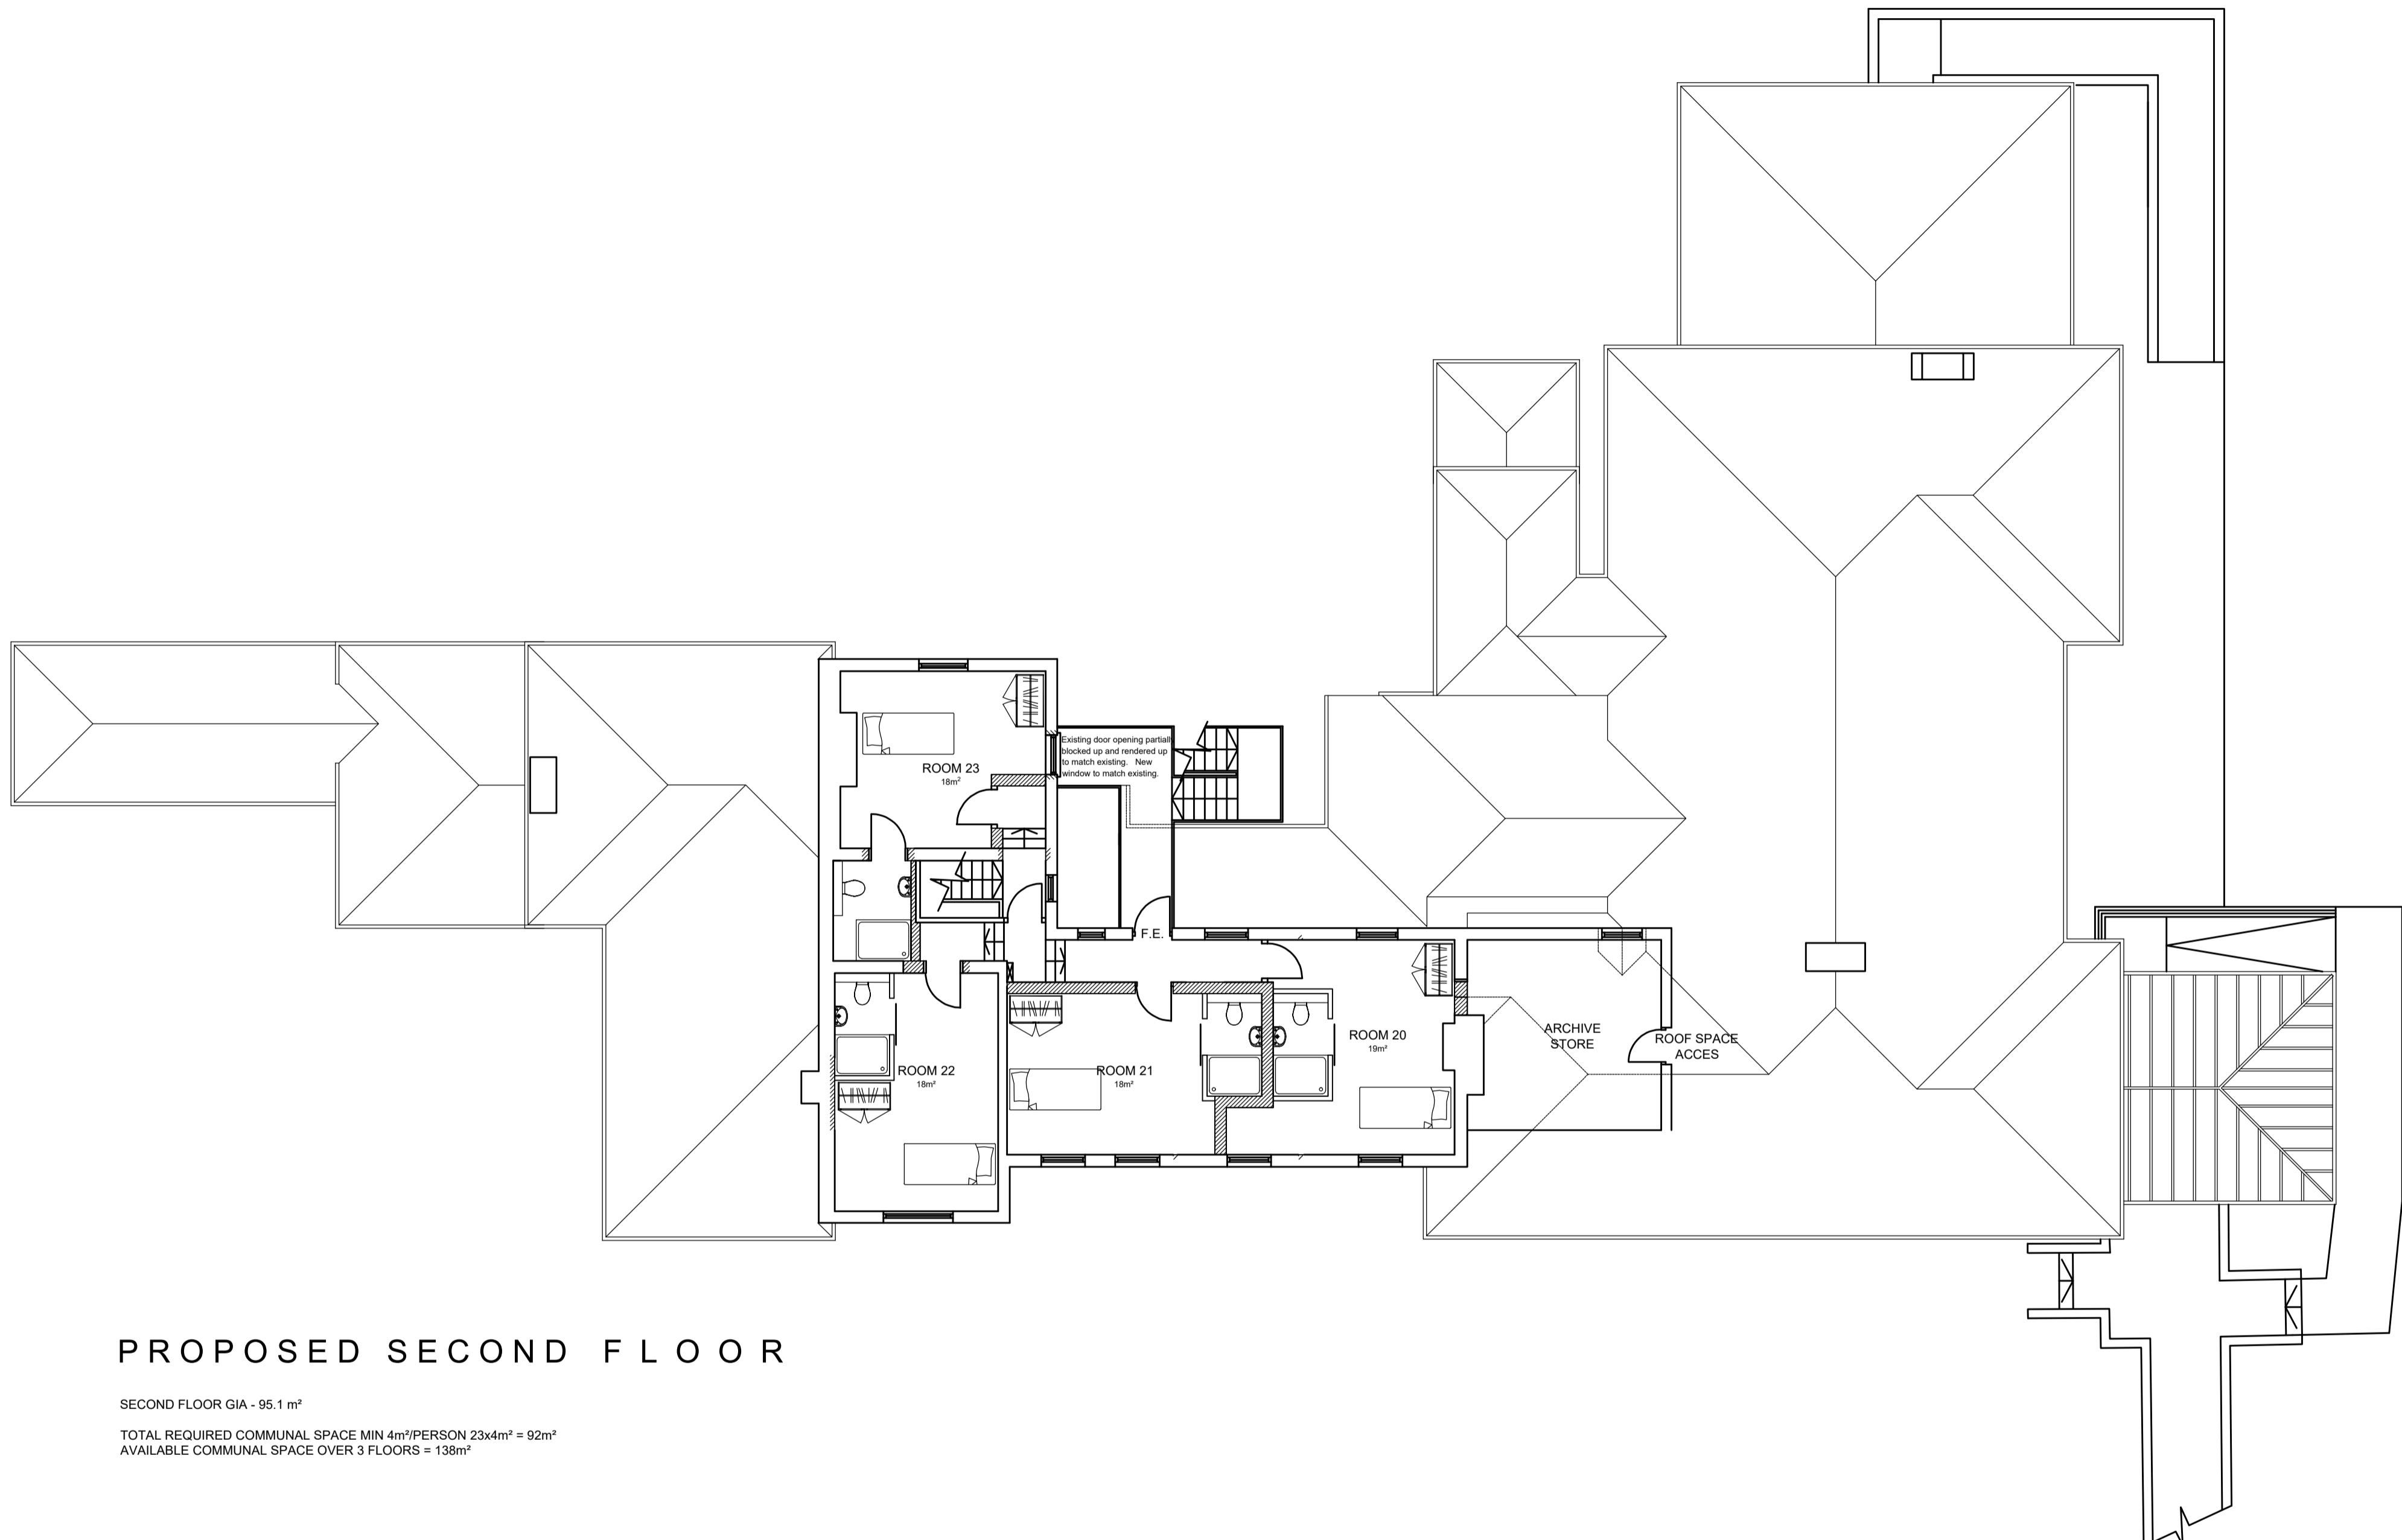
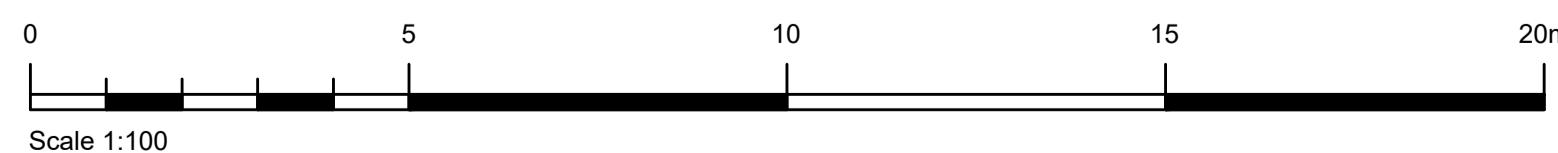
Revision Date

A Proposals amended following meeting with Peter Kandola (11.03.25) and discussion with Subz 14.03.25

B Proposals amended following info from Peter Kandola (24.03.25) on extent of proposed demolitions. 24.03.25

C Minor amendments following email from Peter Kandola (25.03.25) 25.03.25

D Room 23 access and ensuite arrangements amended following site visit. Window shown in existing door opening 27.03.25

SECOND FLOOR GIA - 95.1 m²TOTAL REQUIRED COMMUNAL SPACE MIN 4m²/PERSON 23x4m² = 92m²
AVAILABLE COMMUNAL SPACE OVER 3 FLOORS = 138m²

BBA951.P.35.D

BUCKMASTERBATCUP
Architects Ltd.

CLIENT:

Reliant Care Ltd

PROJECT TITLE:

Mead House, Hayes End Road, Hayes, UB4 8EW -
Proposed Ground, First and Second Floor Internal
Alterations and Refurbishment and Rear Infill
Extension to Ground, First and Second Floor

DRAWING TITLE:

Proposed Second Floor Plan

SCALE: 1:100 @ A1 DATE: February 2025

SWANSEA	LONDON
70 Walter Road	One Kingdom Street
Swansea, SA1 4QA	Paddington Central
T - 01792 466060	London, W2 6BD
F - 01792 646466	
www.bbarch.co.uk	
info@bbarch.co.uk	