
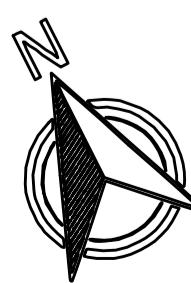


PROPOSED ROOF PLAN
(NO CHANGE)

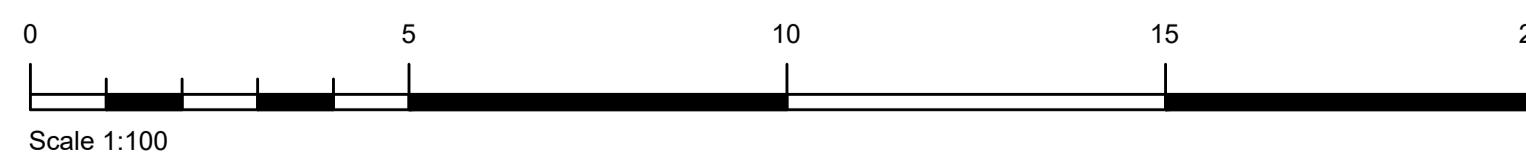

BBA951.P36

BUCKMASTERBATCUP
Architects Ltd.

CLIENT:
Reliant Care Ltd

PROJECT TITLE:
Mead House, Hayes End Road, Hayes, UB4 8EW -
Proposed Ground, First and Second Floor Internal
Alterations and Refurbishment and Rear Infill
Extension to Ground, First and Second Floor

DRAWING TITLE:
Proposed Roof Plan

SCALE: 1:100 @ A1 DATE: February 2025

SWANSEA LONDON
70 Walter Road One Kingdom Street
Swansea, SA1 4QA Paddington Central
T - 01792 466060 London, W2 6BD
F - 01792 644646
www.bbarch.co.uk
info@bbarch.co.uk