




This drawing was produced using CAD and on no account should be amended by hand.
This drawing should not be scaled from.
All dimensions shown are for reference and should be checked on site prior to commencement of work.

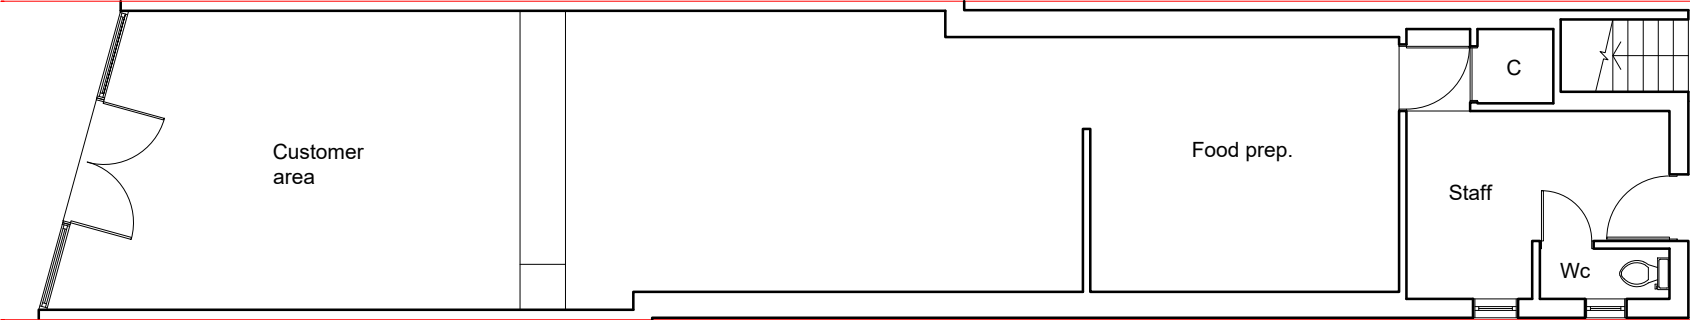

Pre Existing Ground Floor Plan
Scale 1:100

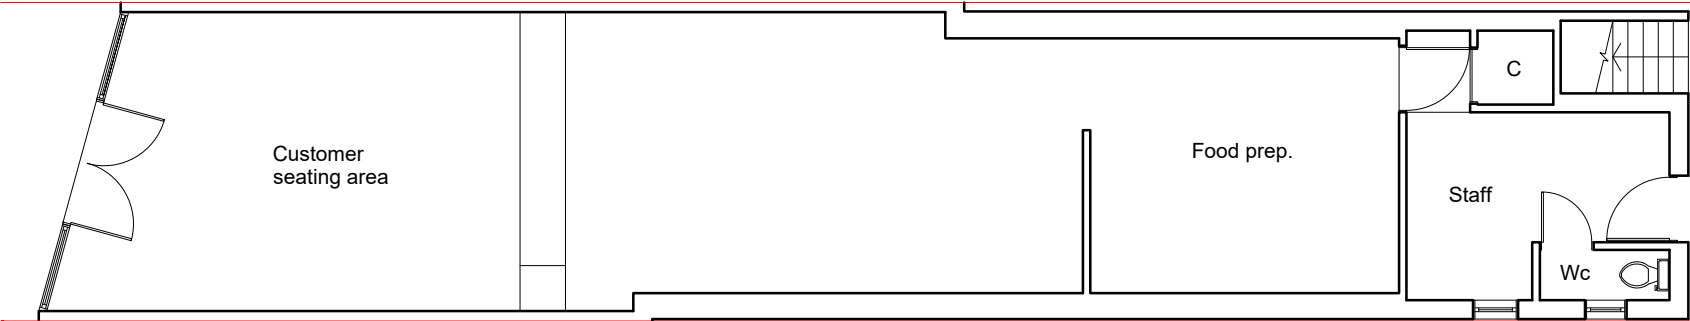

Existing Ground Floor Plan
Scale 1:100

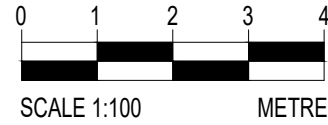

REV	DATE	DRAWN	CHK'D	APPR'D
-----	------	-------	-------	--------

Planners & Architects
Professional Planning & Architectural Services
plannersandarchitects@gmail.com

PROJECT:
21 BOTWELL LANE, HAYES, UB3 2AB
CLIENT:
—

DRAWING TITLE:
PRE EXISTING AND EXISTING FLOOR
PLANS

Status	Scale & Paper Size	Issue date
PLANNING	1:100@A3	JULY 2026
Drawing Number	Revision	
BL/01	—	