



PRE-EXISTING REAR ELEVATION

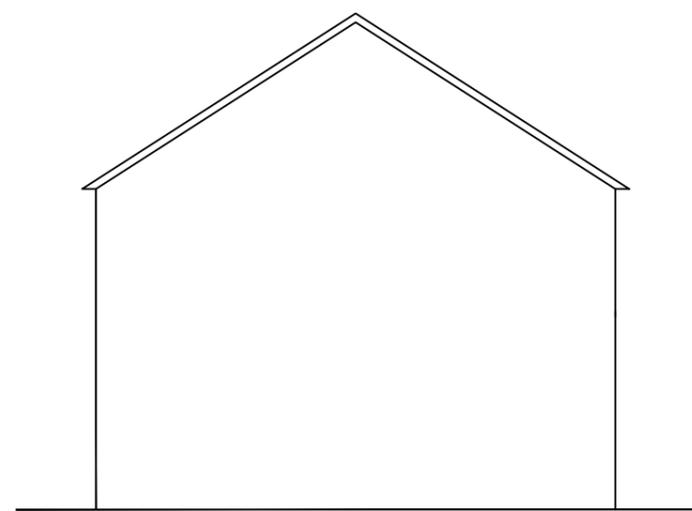

PRE-EXISTING SIDE ELEVATION

 

SCALE :1:100

Gill & Associates Ltd.		PRE-EXISTING ELEVATIONS			
 SUITE 7, EALING HOUSE 33 HANGER LANE LONDON, W5 - 3HJ		115 Collingwood Road UB8 3EN			
DRAWN	DATE	SIZE	FSCM NO.	DWG NO.	REV
CHECKED		A3			0
DESIGN	BSG	SCALE	1:100		