




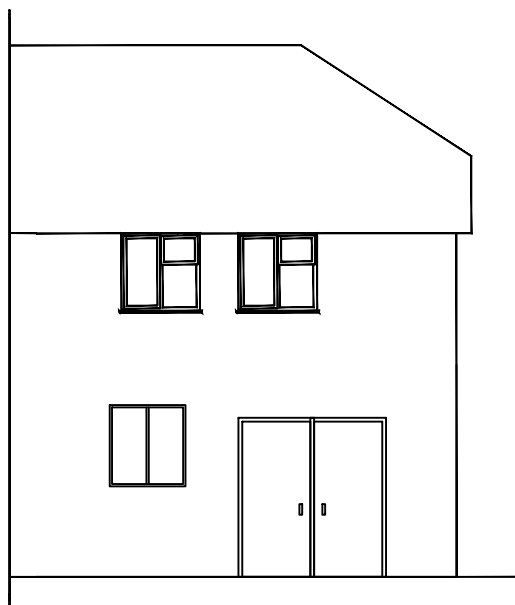

PRE-EXISTING REAR ELEVATION

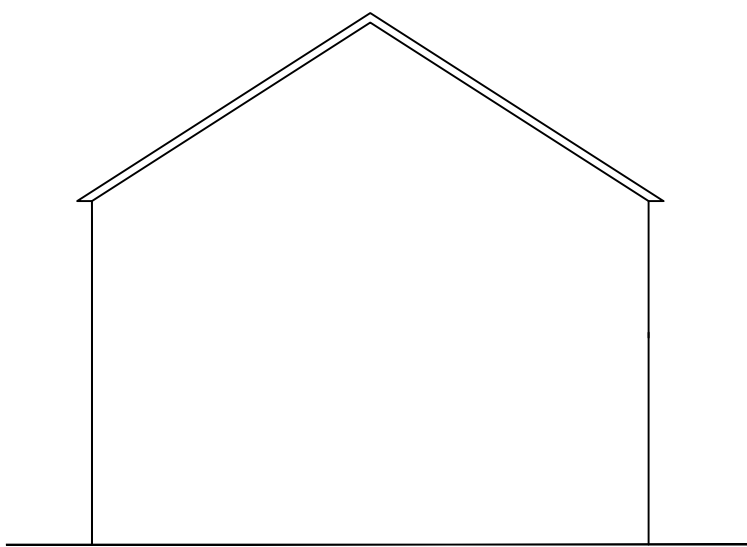

PRE-EXISTING SIDE ELEVATION

 

SCALE :1:100

Gill & Associates Ltd.		PRE-EXISTING ELEVATIONS			
 SUITE 7, EALING HOUSE 33 HANGER LANE LONDON, W5 - 3HJ		115 Collingwood Road UB8 3EN			
		DRAWN	DATE		
CHECKED		SIZE A3	FSCM NO.	DWG NO.AR 4	REV 0
DESIGN BSG		SCALE	1:100		