



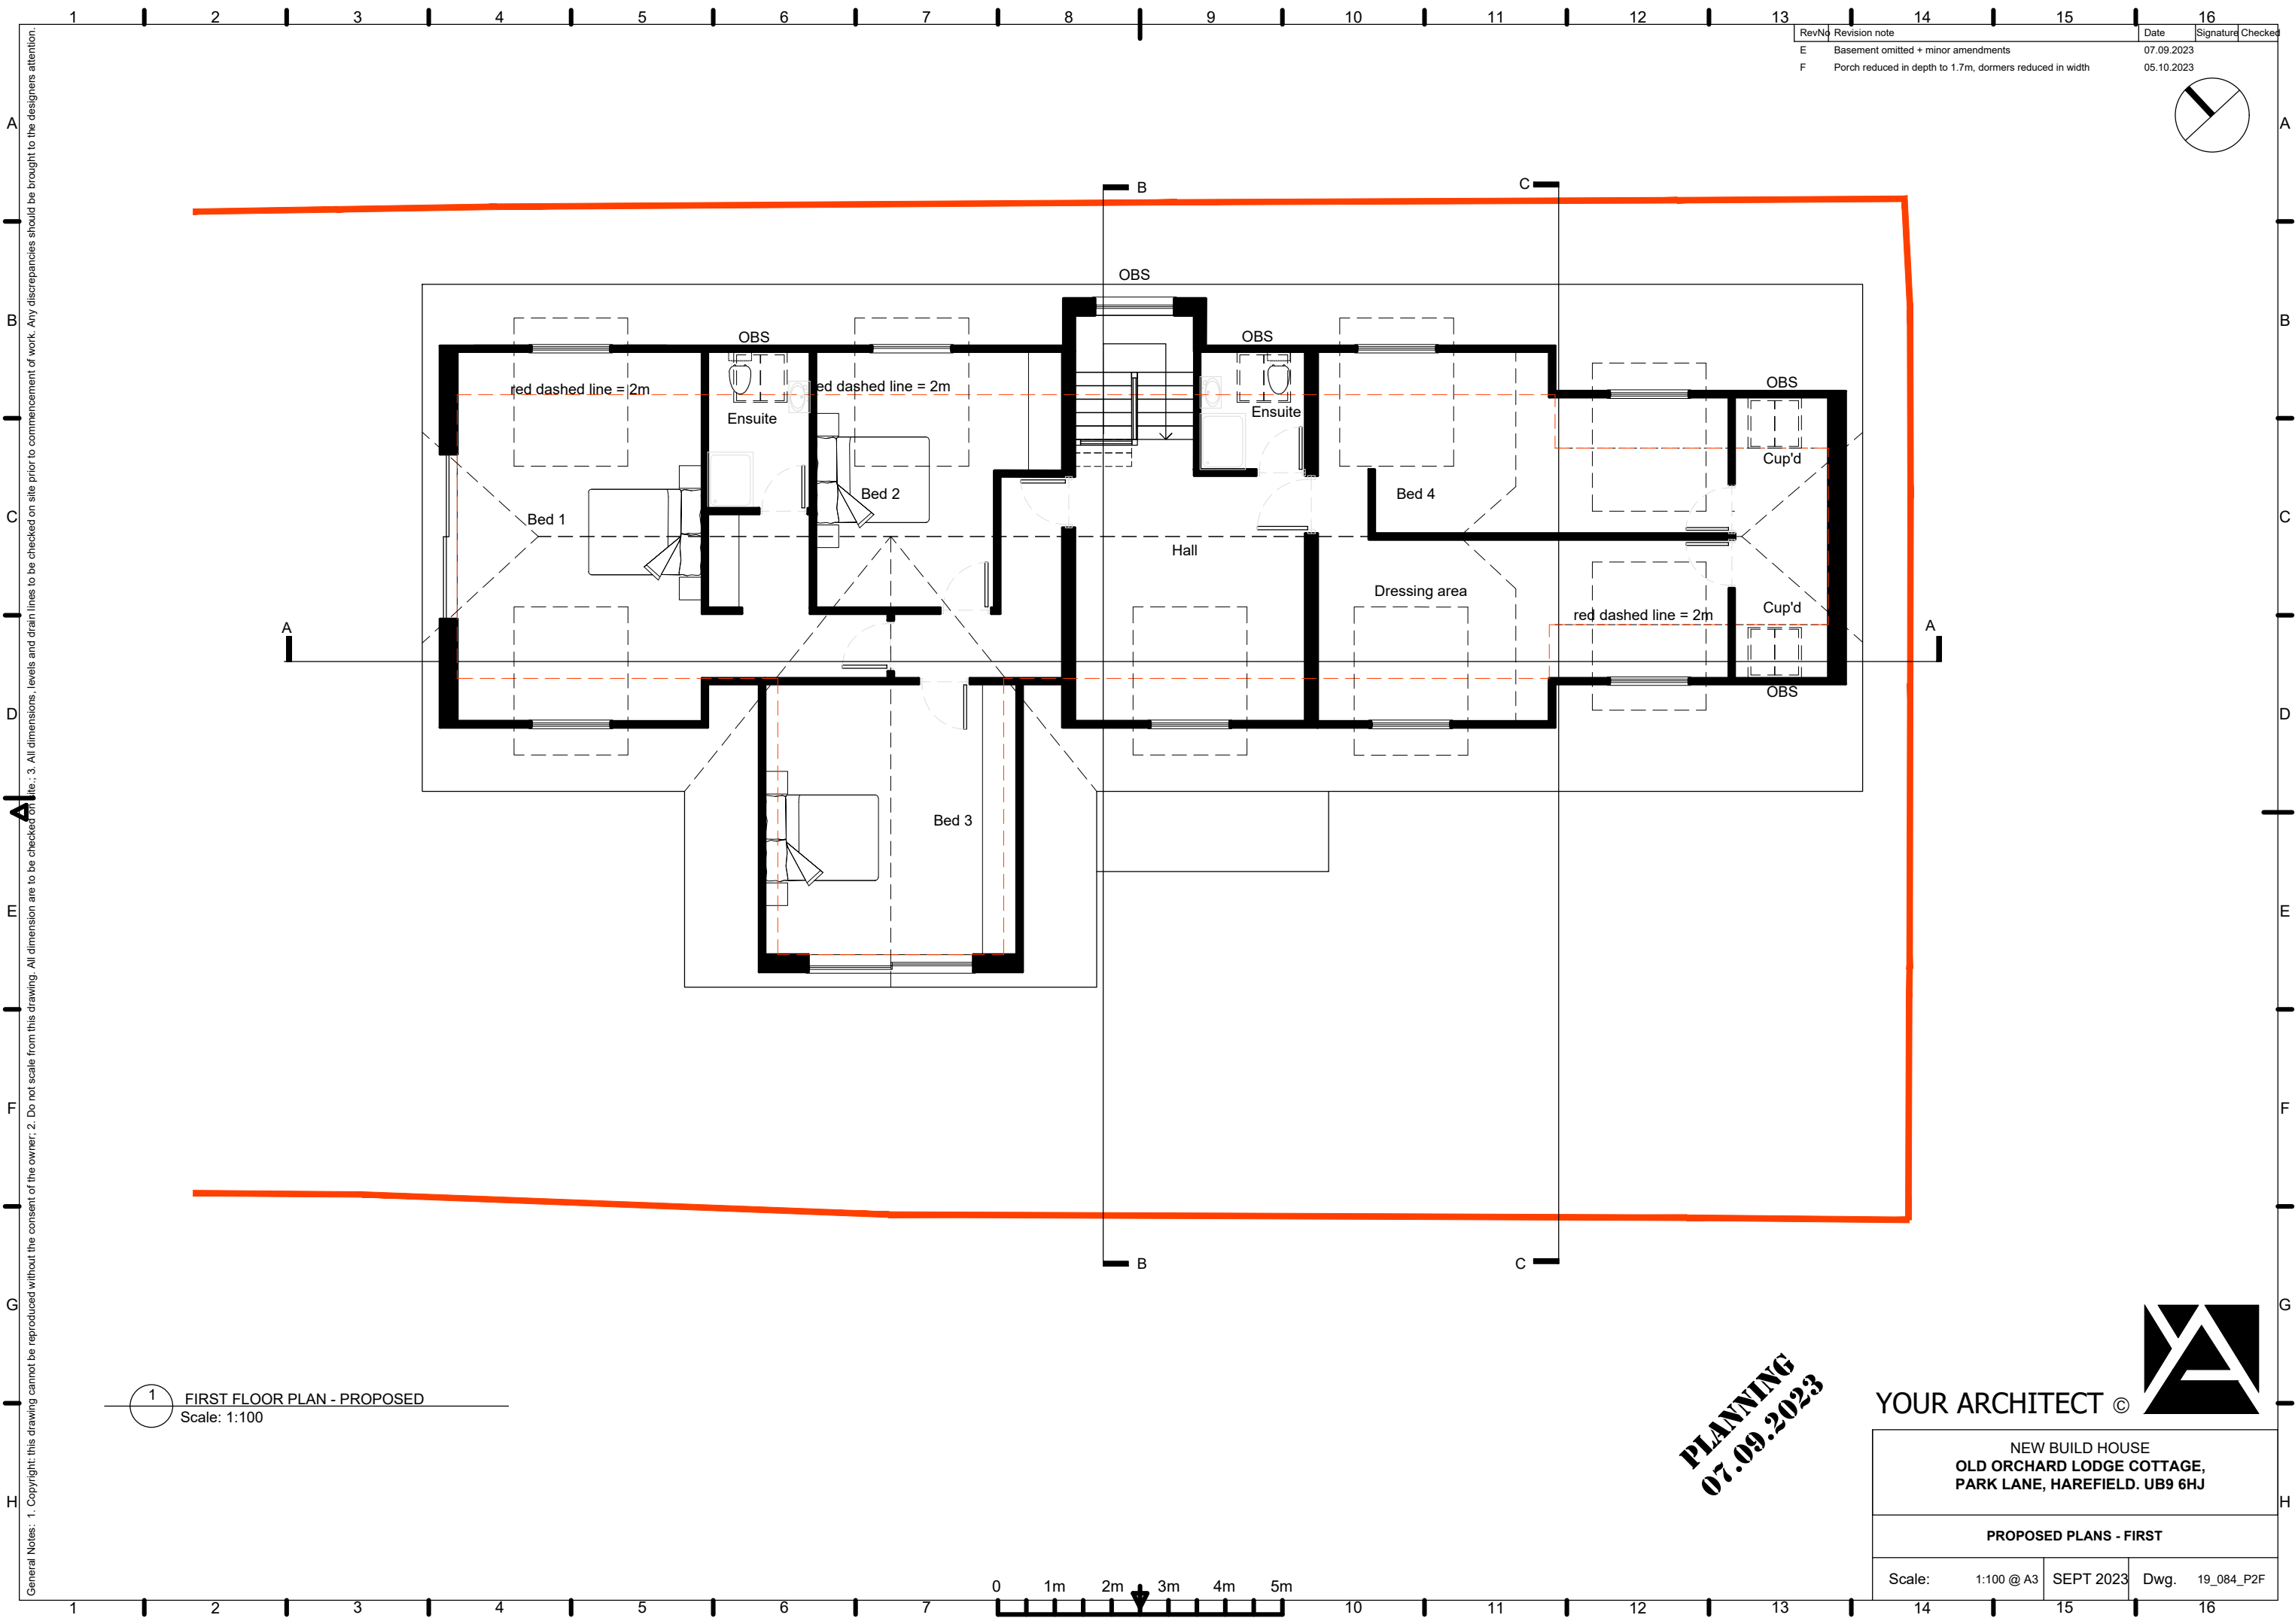

Rev	No	Revision note	Date	Signature	Checked
E		Basement omitted + minor amendments	07.09.2023		
F		Porch reduced in depth to 1.7m, dormers reduced in width	05.10.2023		

General Notes: 1. Copyright: this drawing cannot be reproduced without the consent of the owner. 2. Do not scale from this drawing. All dimensions are to be checked on site. 3. All dimensions, levels and drain lines to be checked on site prior to commencement of work. Any discrepancies should be brought to the designers attention.

1 FIRST FLOOR PLAN - PROPOSED
Scale: 1:100

 

PLANNING
07.09.2023

**YOUR ARCHITECT ©**

NEW BUILD HOUSE
OLD ORCHARD LODGE COTTAGE,
PARK LANE, HAREFIELD. UB9 6HJ

PROPOSED PLANS - FIRST

Scale: 1:100 @ A3	SEPT 2023	Dwg. 19_084_P2F
-------------------	-----------	-----------------