



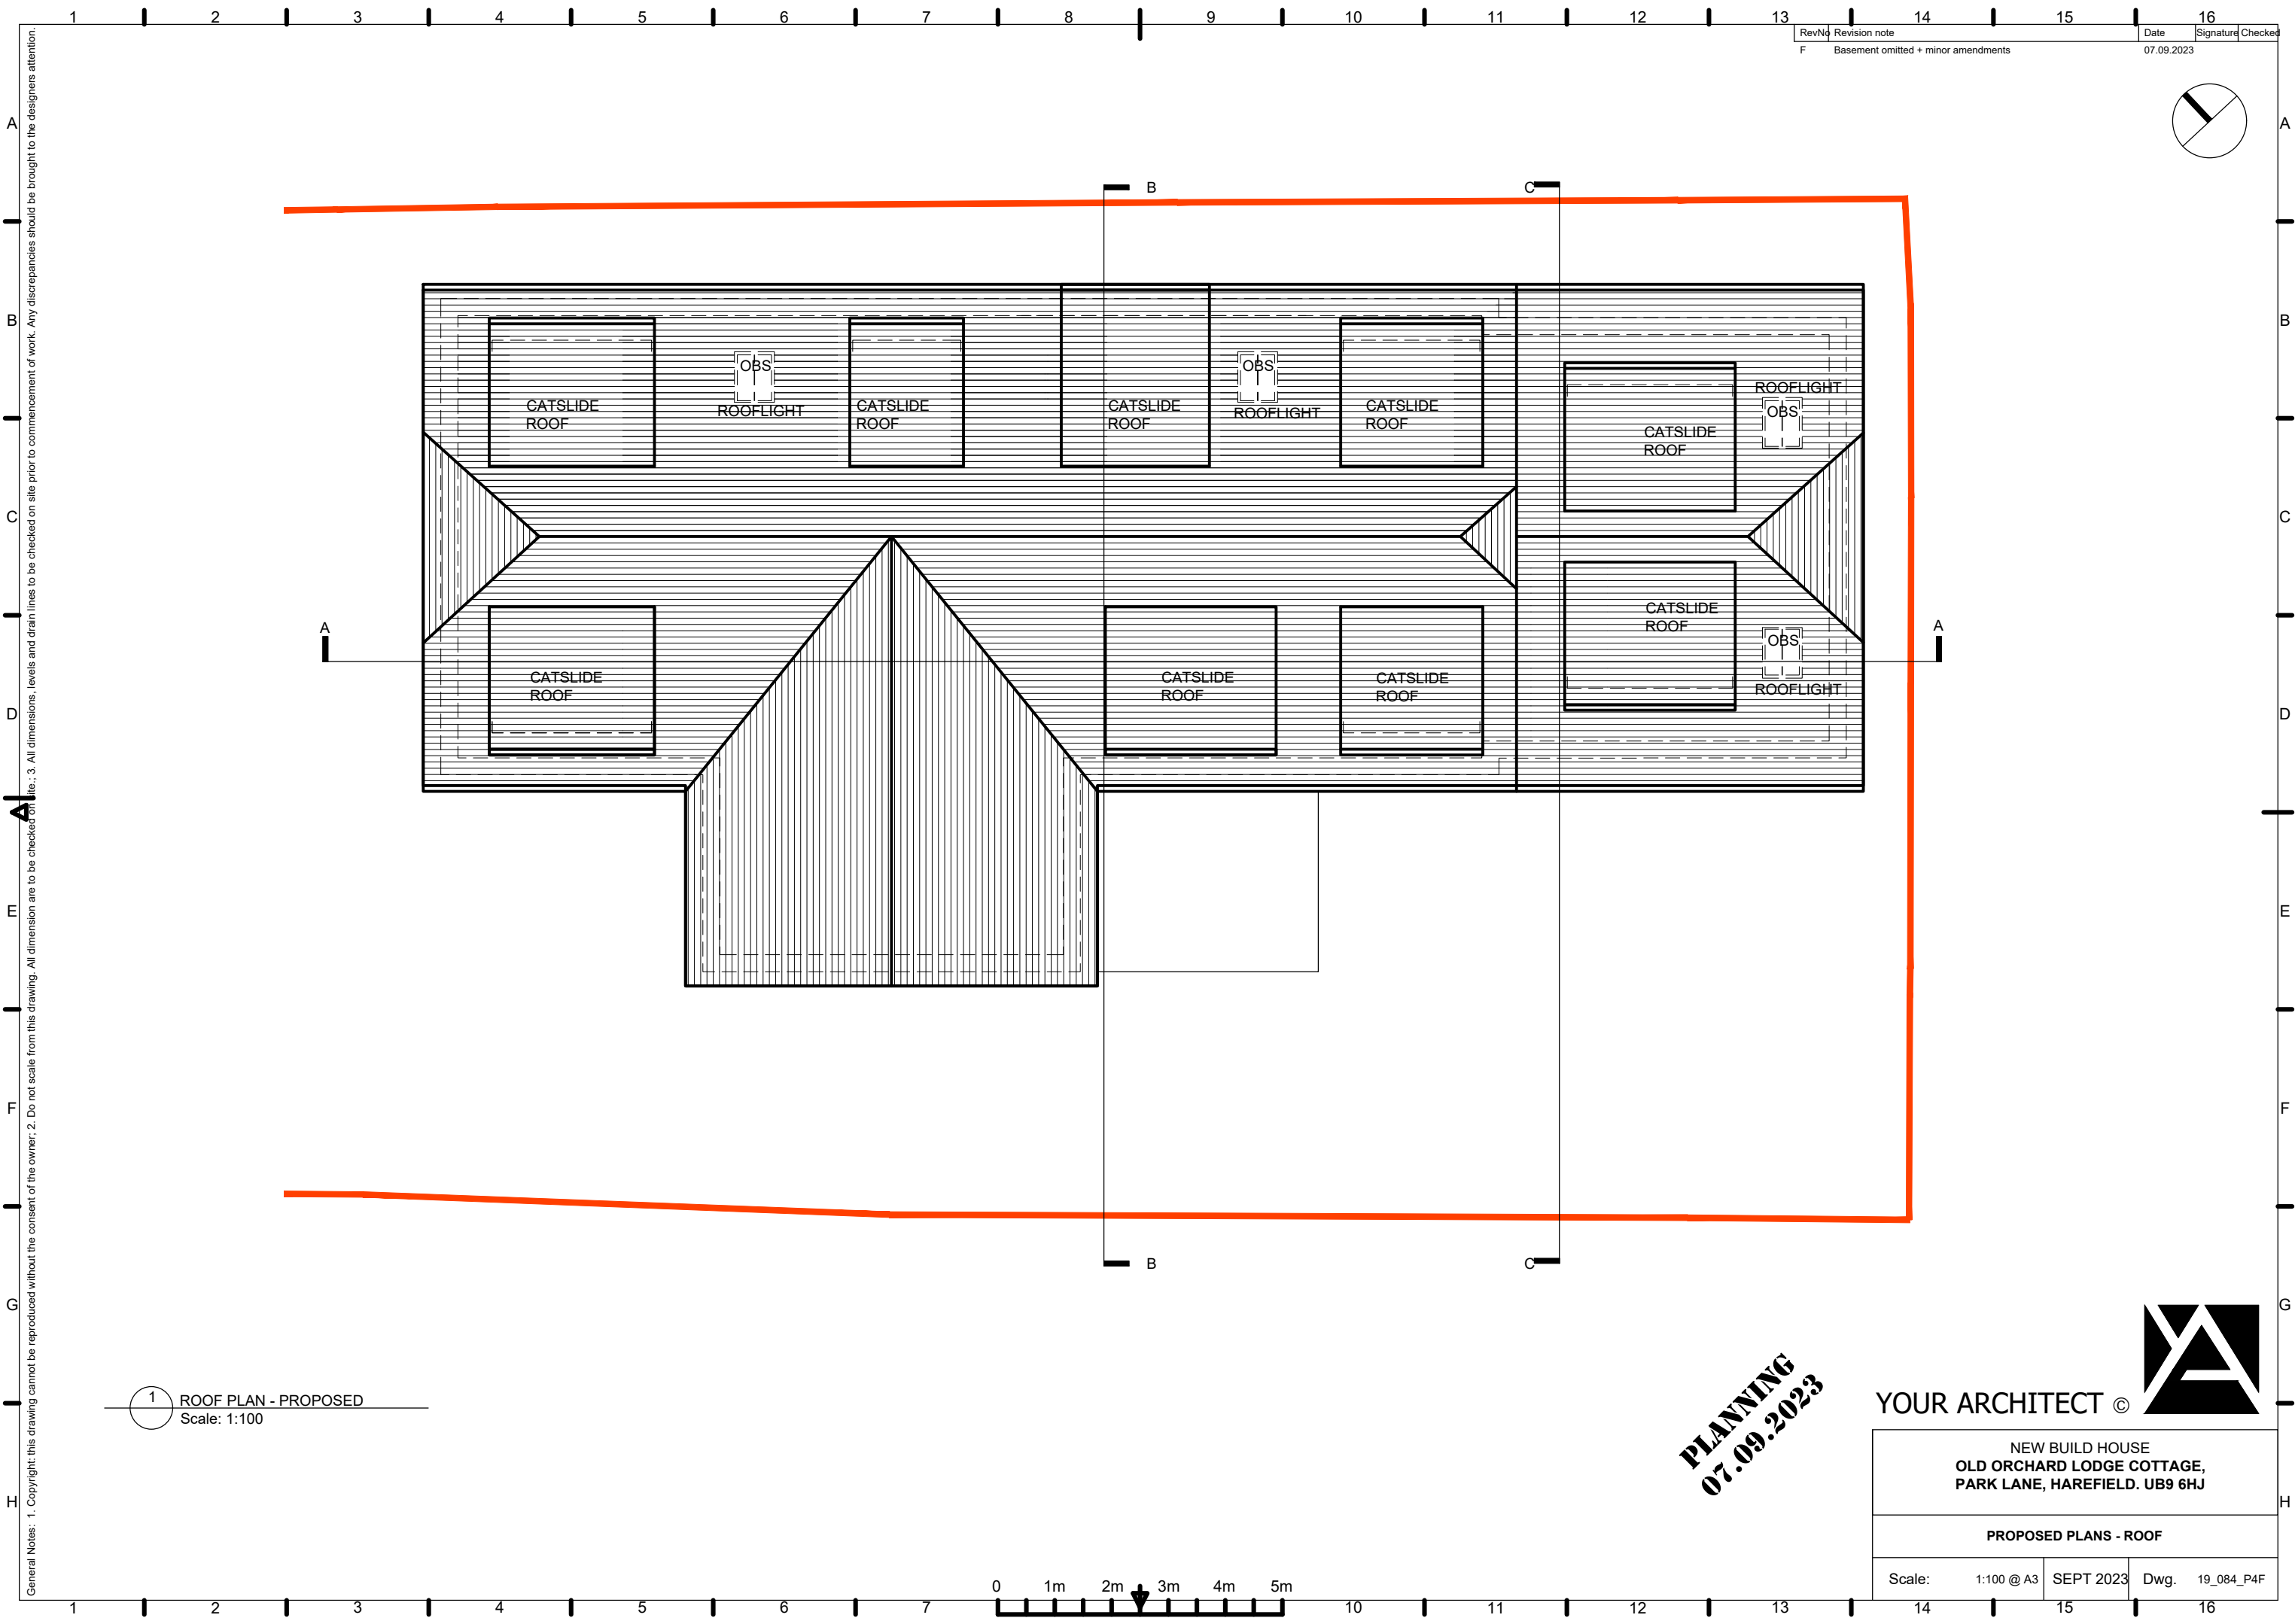

General Notes: 1. Copyright: this drawing cannot be reproduced without the consent of the owner, 2. Do not scale from this drawing. All dimension are to be checked on site prior to commencement of work. Any discrepancies should be brought to the designers attention.

Rev	Nd	Revision note	Date	Signature	Checked
F		Basement omitted + minor amendments	07.09.2023		

1 ROOF PLAN - PROPOSED
Scale: 1:100

 

PLANNING
07.09.2023

YOUR ARCHITECT ©

NEW BUILD HOUSE
OLD ORCHARD LODGE COTTAGE,
PARK LANE, HAREFIELD. UB9 6HJ

PROPOSED PLANS - ROOF

Scale: 1:100 @ A3	SEPT 2023	Dwg. 19_084_P4F
-------------------	-----------	-----------------

General Notes: 1. Copyright: this drawing cannot be reproduced without the consent of the owner, 2. Do not scale from this drawing. All dimension are to be checked on site prior to commencement of work. Any discrepancies should be brought to the designers attention.