



General Notes: 1. Copyright: this drawing cannot be reproduced without the consent of the owner. 2. Do not scale from this drawing. 3. All dimensions, levels and drain lines to be checked on site prior to commencement of work. Any discrepancies should be brought to the designers attention.

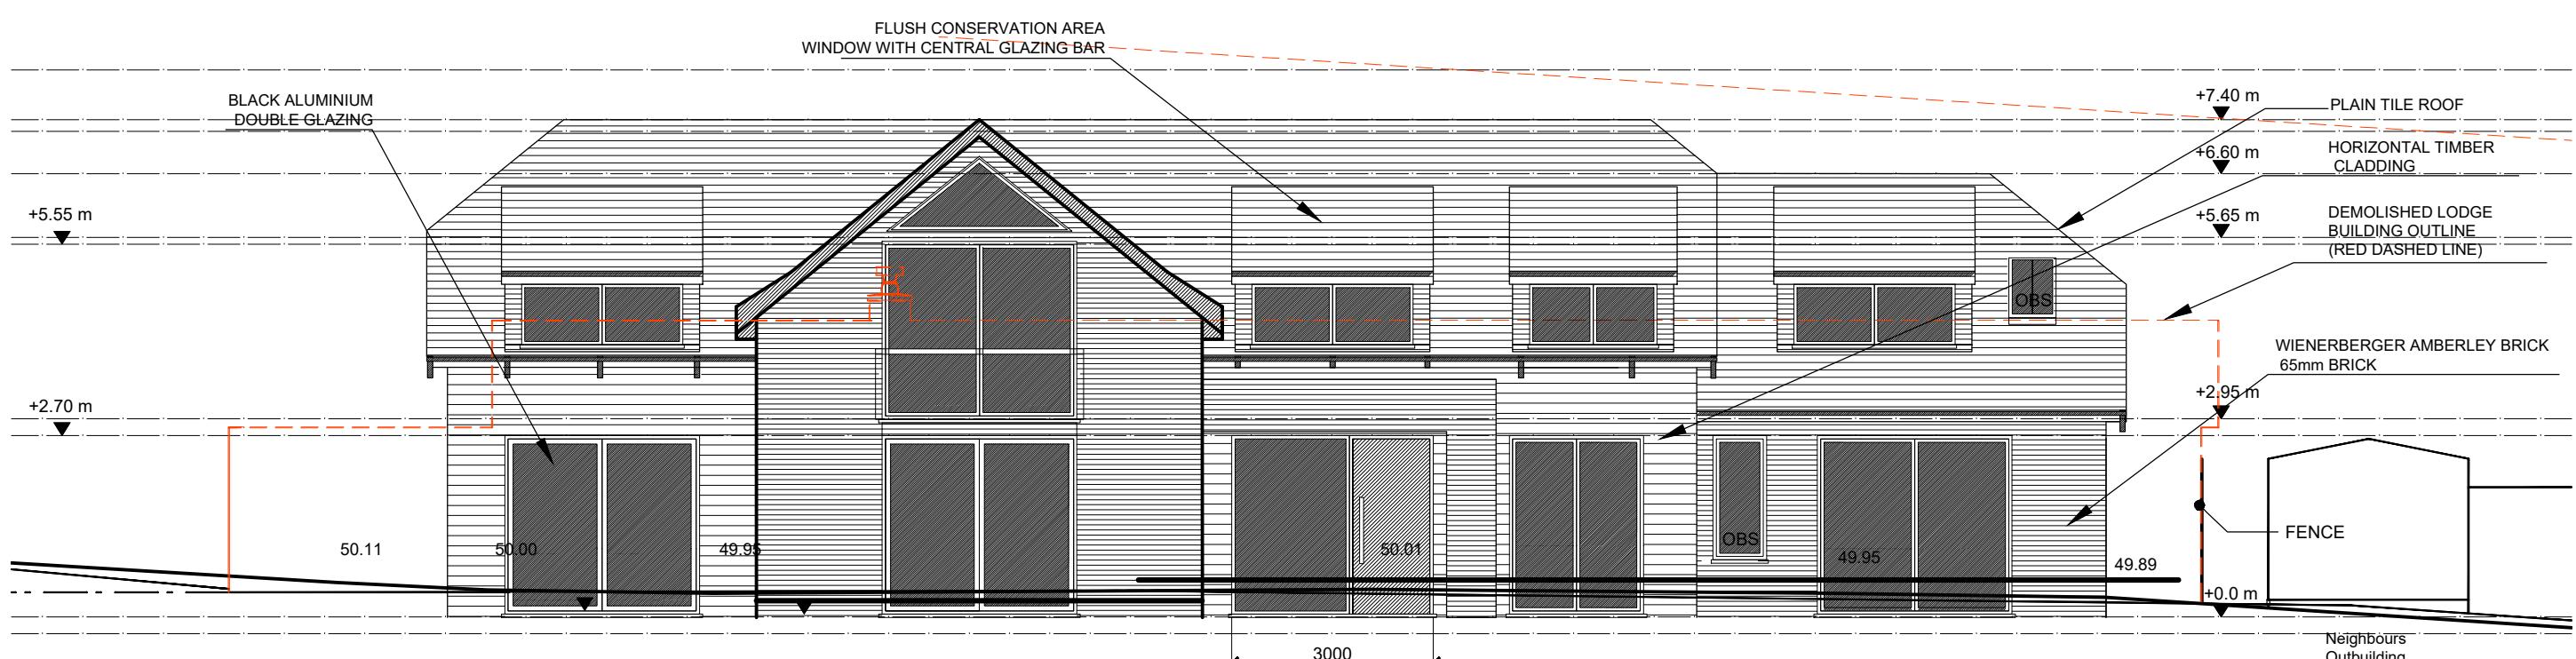

1 FRONT ELEVATION - PROPOSED  
Scale: 1:100

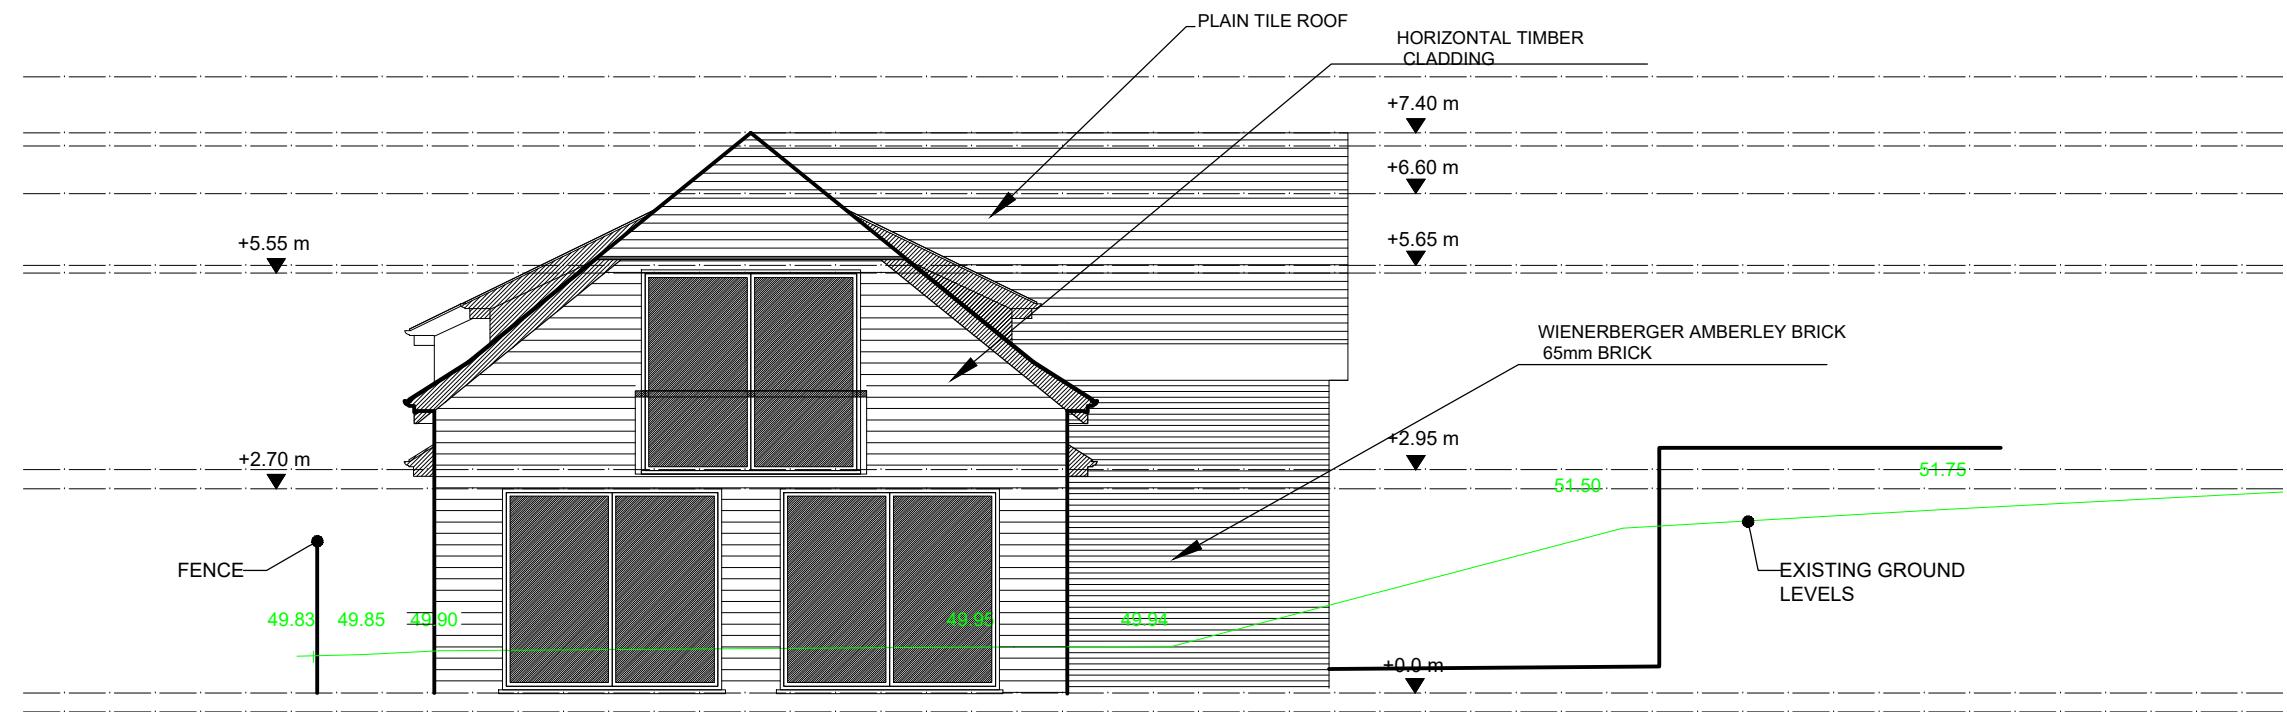

2 SIDE ELEVATION - PROPOSED  
Scale: 1:100

PLANNING  
07.09.2023

YOUR ARCHITECT ©

NEW BUILD HOUSE OLD ORCHARD LODGE COTTAGE, PARK LANE, HAREFIELD. UB9 6HJ		
PROPOSED ELEVATION		
Scale:	1:100 @ A3	SEPT 2023 Dwg. 19_084_P5G