


General Notes: 1. Copyright this drawing cannot be reproduced without the consent of the owner; 2. Do not scale from this drawing. All dimension are to be checked on site; 3. All dimensions, levels and drain lines to be checked on site prior to commencement of work. Any discrepancies should be brought to the designers attention.




3 REAR ELEVATION - PROPOSED
Scale: 1:100

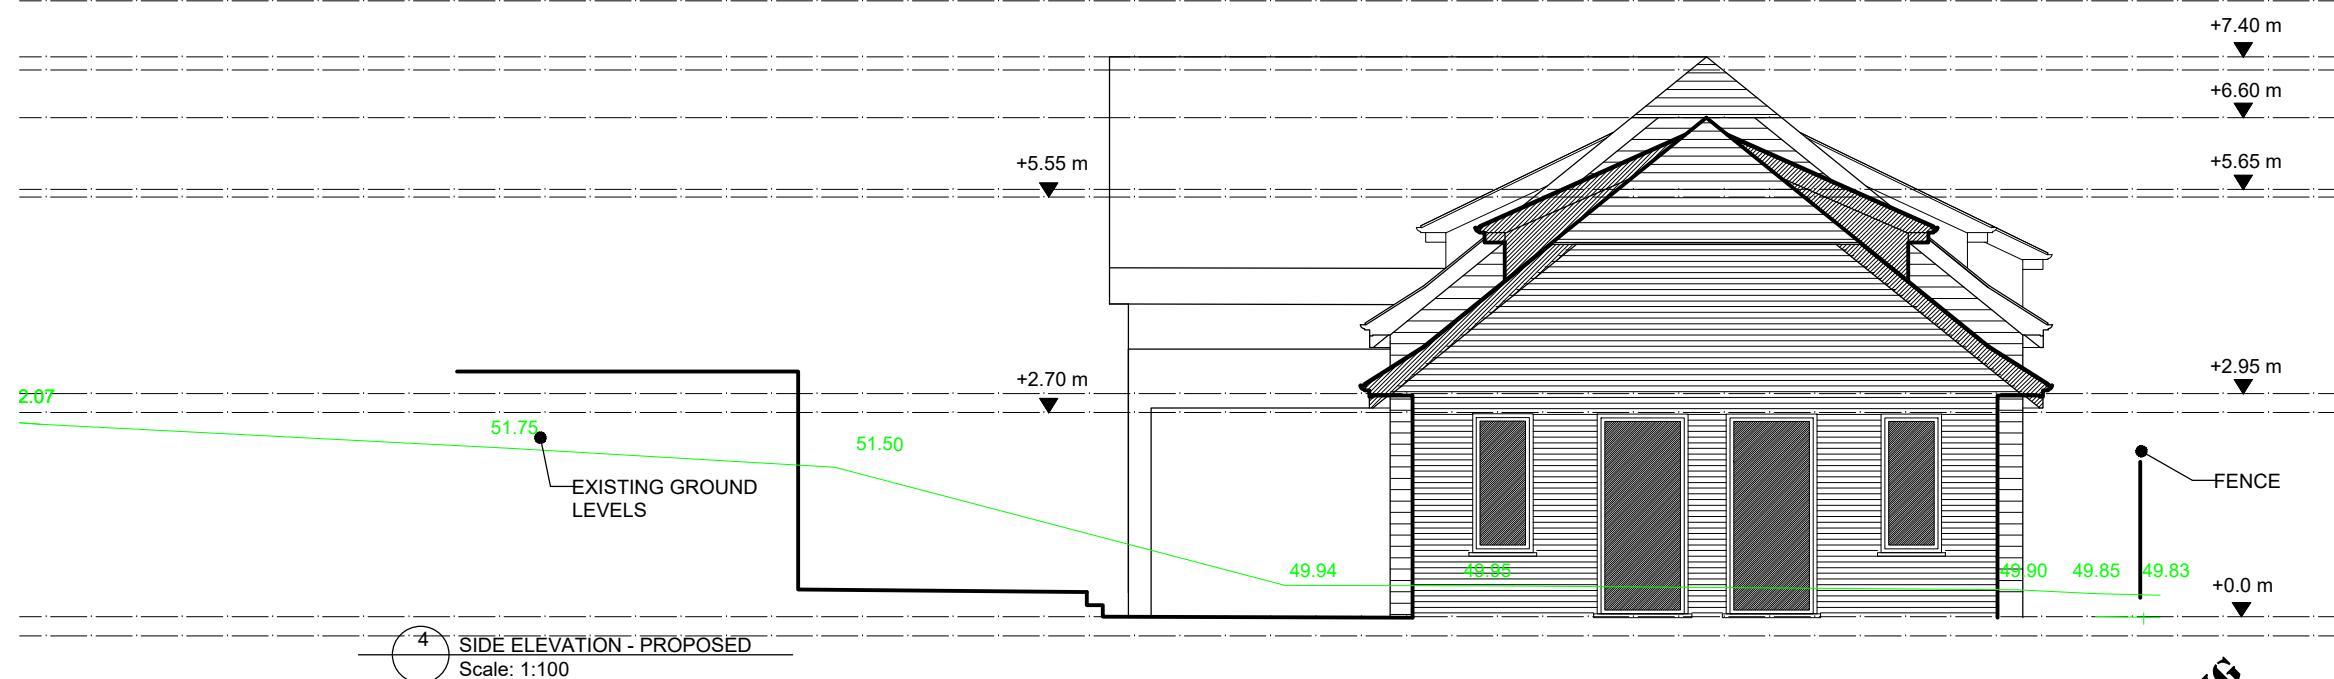

4 SIDE ELEVATION - PROPOSAL
Scale: 1:100

**PLANNING
07.09.2023**

YOUR ARCHITECT ©

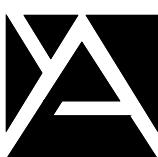

**NEW BUILD HOUSE
OLD ORCHARD LODGE COTTAGE,
PARK LANE, HAREFIELD. UB9 6HJ**

PROPOSED ELEVATION

Scale: 1:100 @ A3 SEPT 2023 Dwg. 19_084_P7