



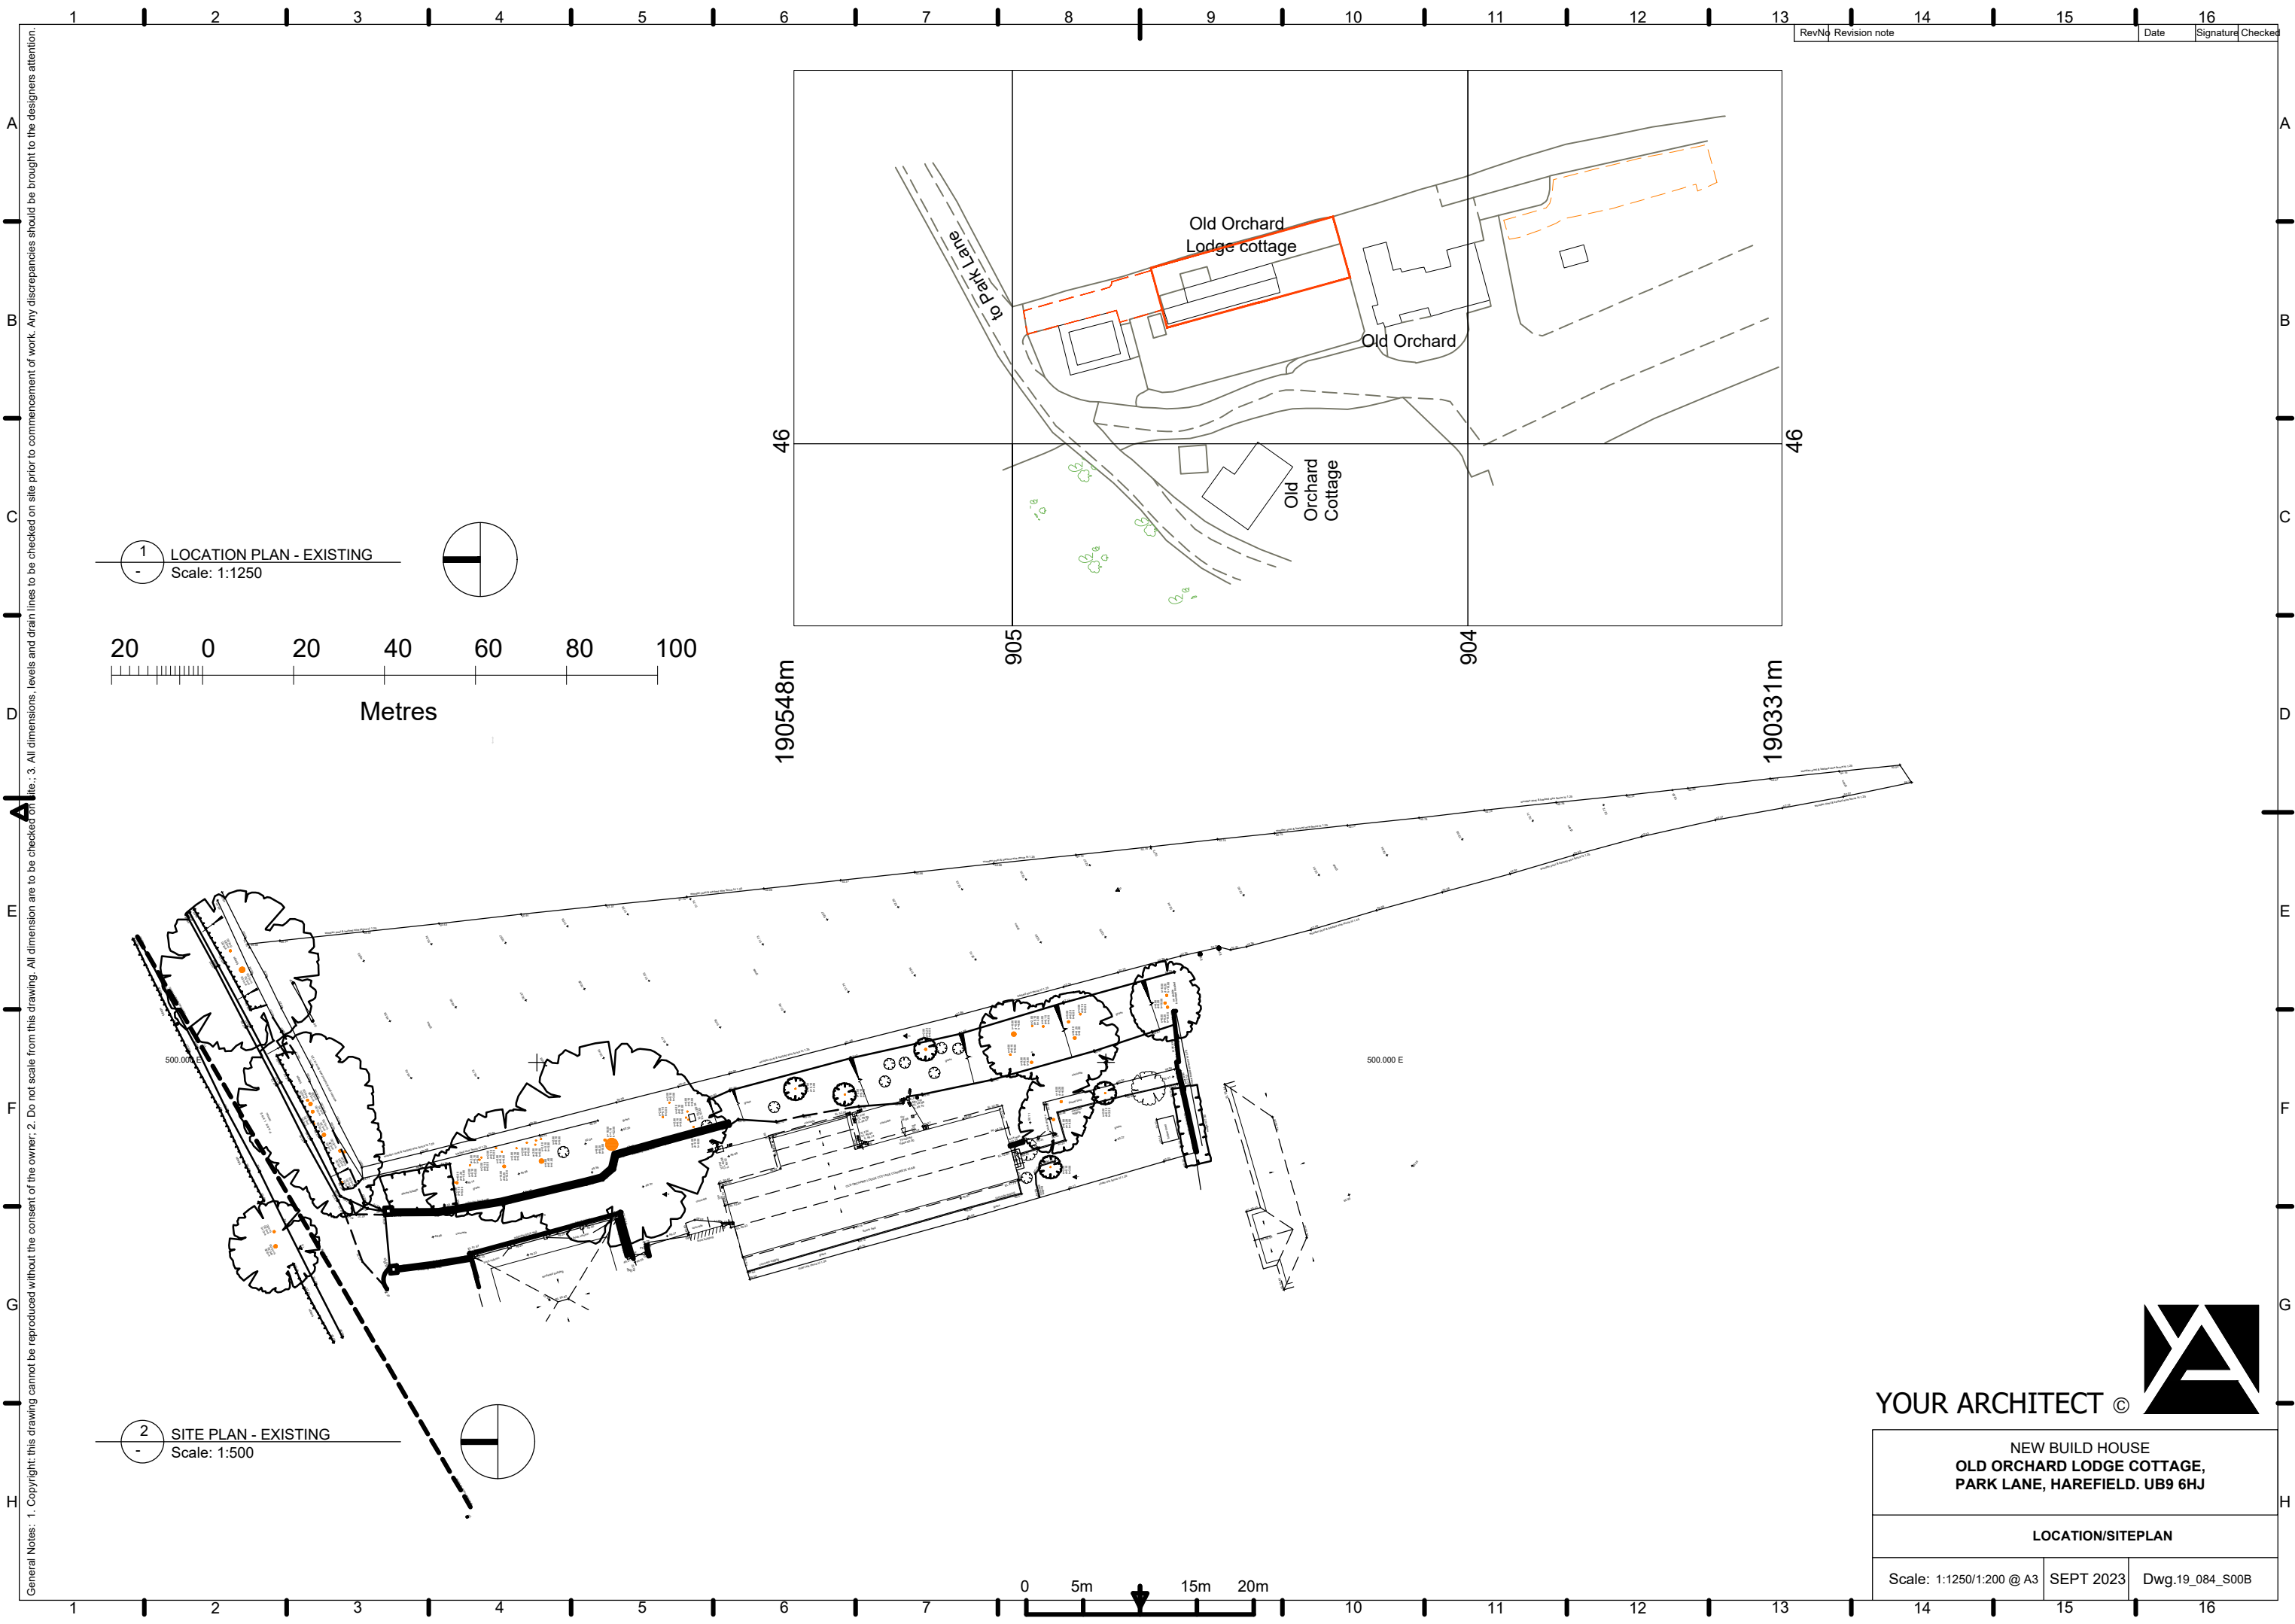

1 LOCATION PLAN - EXISTING
Scale: 1:1250

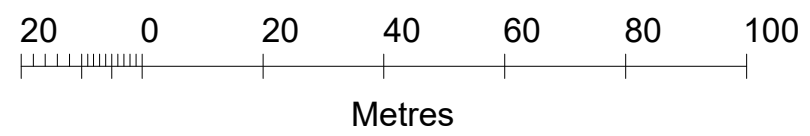

2 SITE PLAN - EXISTING
Scale: 1:500



Rev	Nd	Revision note	Date	Signature	Checked
-----	----	---------------	------	-----------	---------

General Notes: 1. Copyright: this drawing cannot be reproduced without the consent of the owner. 2. Do not scale from this drawing. All dimensions are to be checked on site. 3. All dimensions, levels and drain lines to be checked on site prior to commencement of work. Any discrepancies should be brought to the designers attention.



YOUR ARCHITECT ©

NEW BUILD HOUSE
OLD ORCHARD LODGE COTTAGE,
PARK LANE, HAREFIELD. UB9 6HJ

LOCATION/SITEPLAN

Scale: 1:1250/1:200 @ A3	SEPT 2023	Dwg.19_084_S00B
--------------------------	-----------	-----------------