


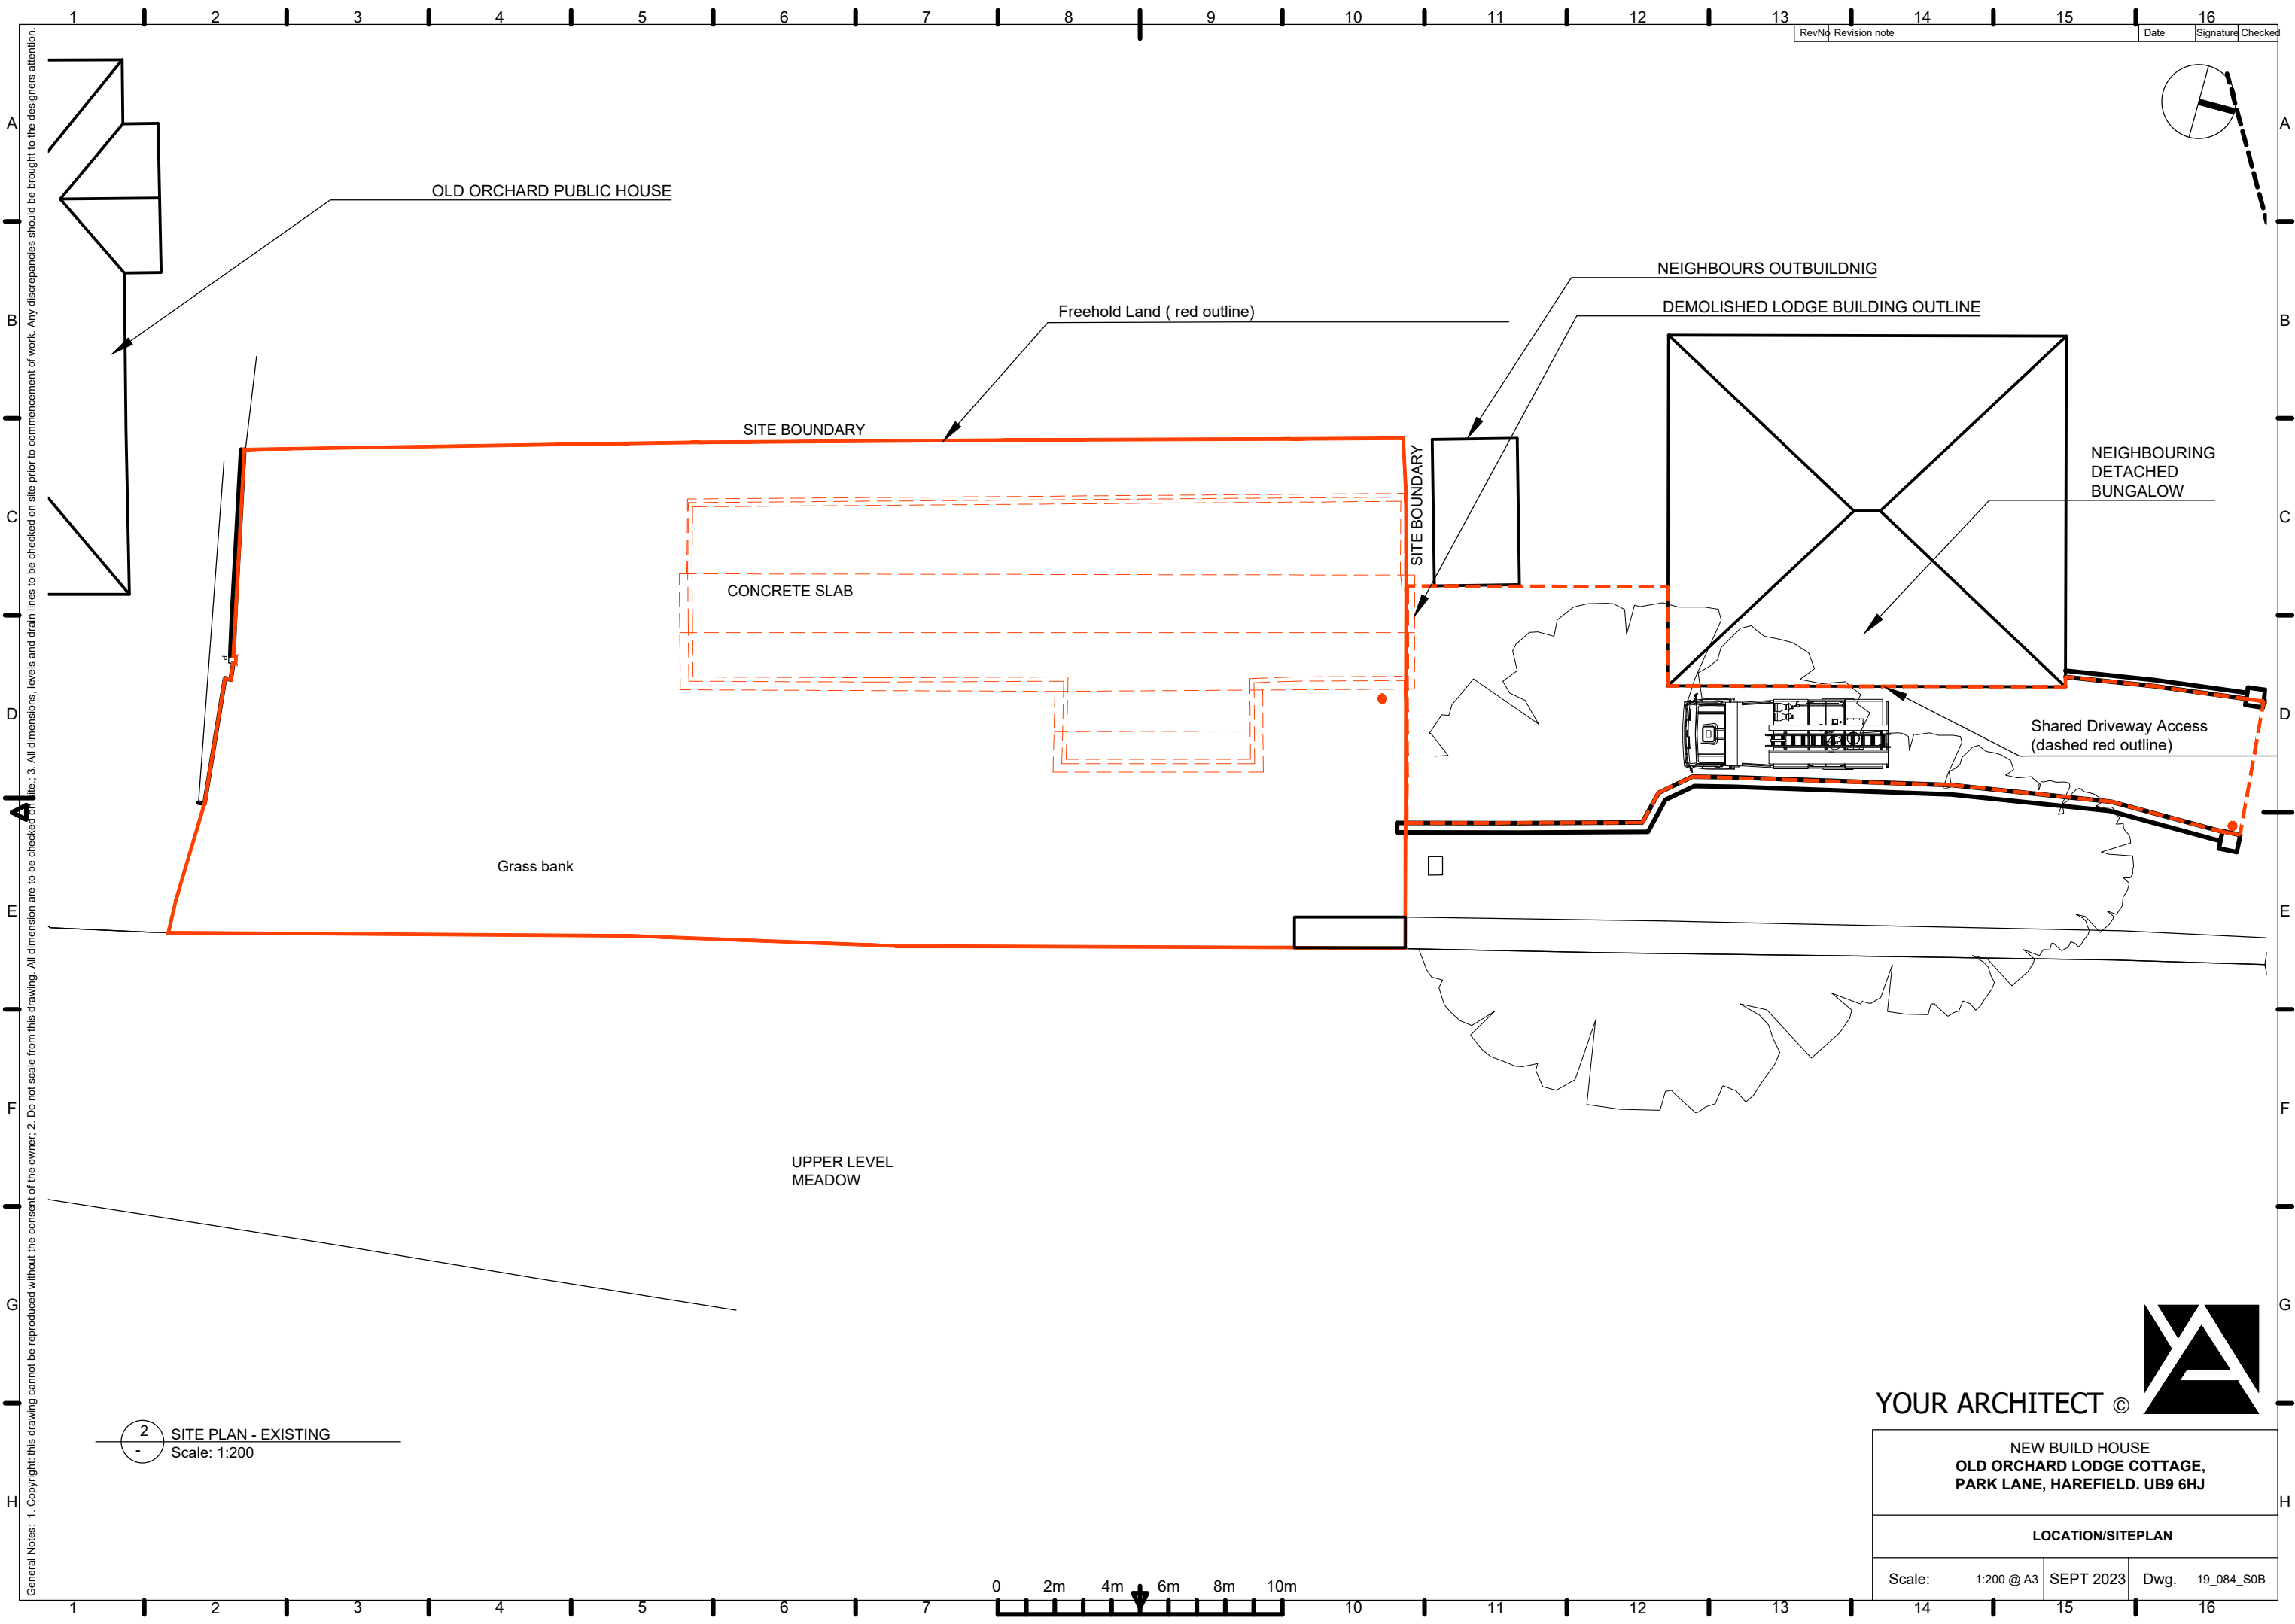

General Notes: 1. Copyright: this drawing cannot be reproduced without the consent of the owner; 2. Do not scale from this drawing. All dimensions are to be checked on site.; 3. All dimensions, levels and drain lines to be checked on site prior to commencement of work. Any discrepancies should be brought to the designers attention.

Rev	N	Revision note	Date	Signature	Checked
-----	---	---------------	------	-----------	---------

2 SITE PLAN - EXISTING
Scale: 1:200



YOUR ARCHITECT ©

NEW BUILD HOUSE
OLD ORCHARD LODGE COTTAGE,
PARK LANE, HAREFIELD. UB9 6HJ

LOCATION/SITEPLAN

Scale: 1:200 @ A3	SEPT 2023	Dwg. 19_084_S0B
-------------------	-----------	-----------------