



General Notes: 1. Copyright: this drawing cannot be reproduced without the consent of the owner; 2. Do not scale from this drawing. All dimension are to be checked on site prior to commencement of work. Any discrepancies should be brought to the designers attention.

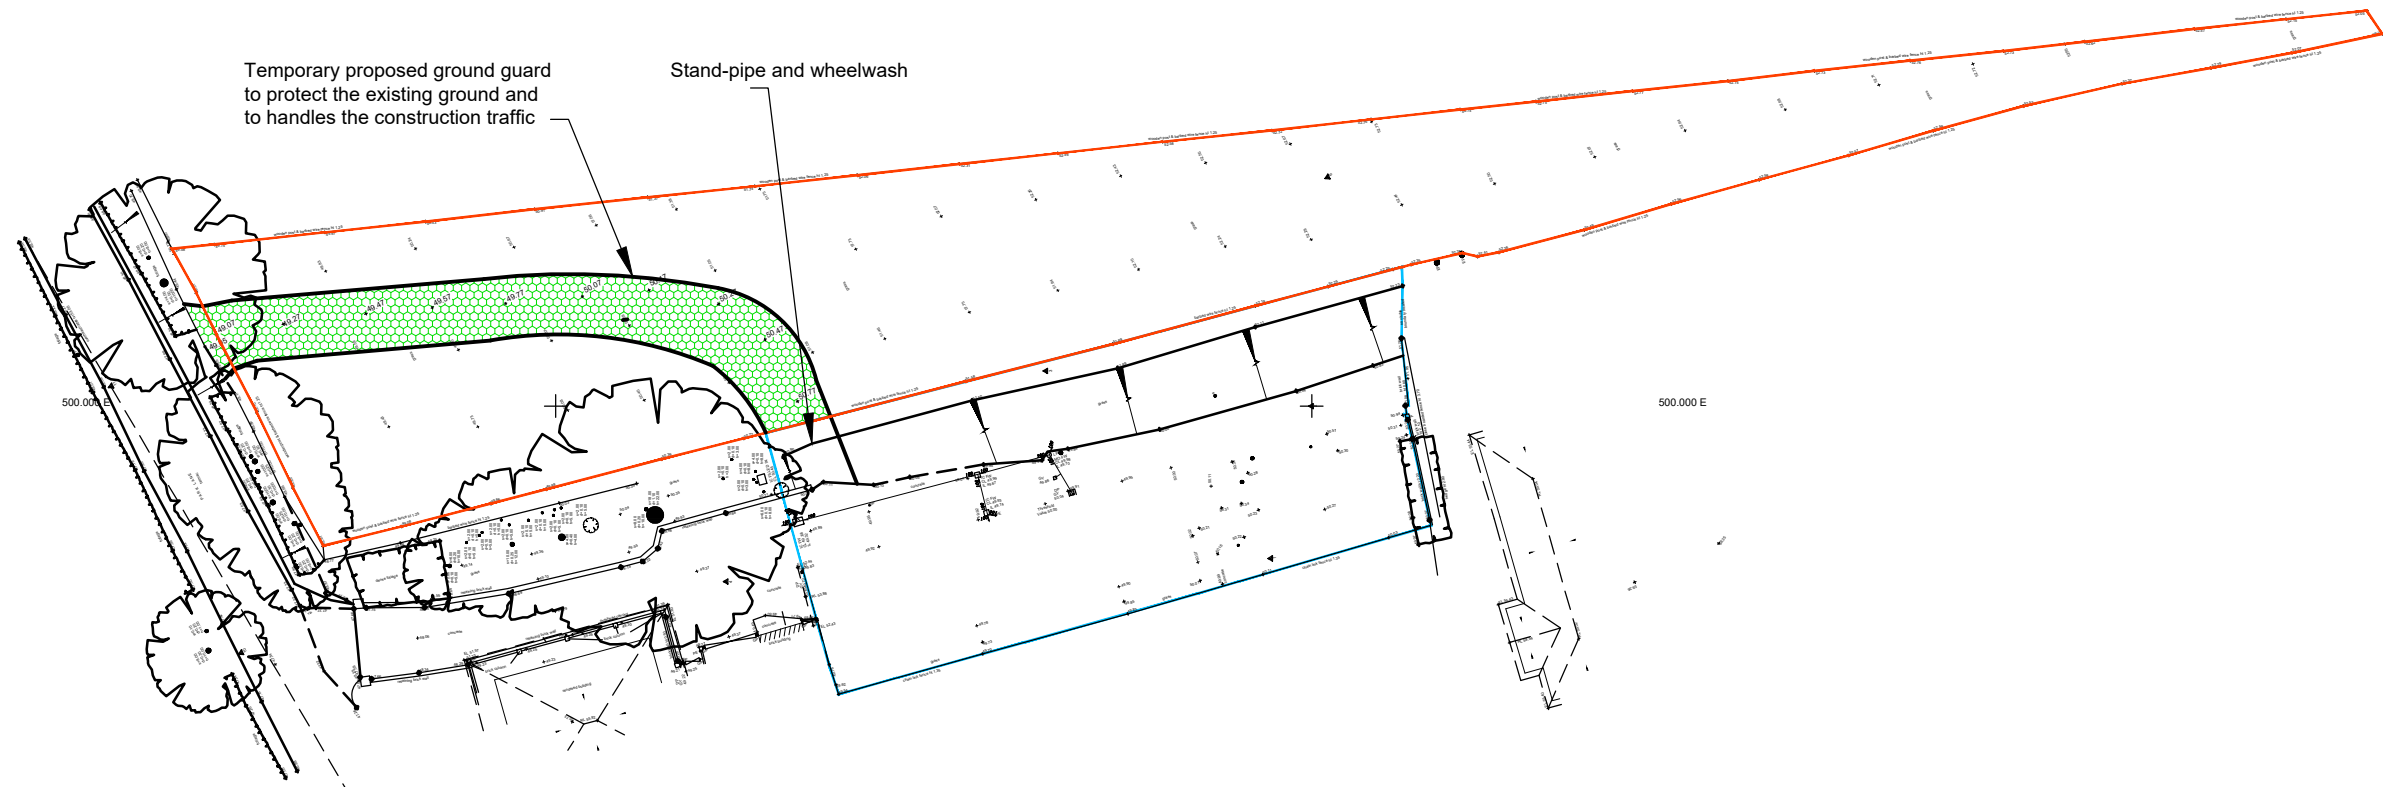

1 SITE PLAN - PROPOSED  
Scale: 1:500

**TrueGrid Porous Ground Paving Grid**

- Each grid = 473mm x 473mm x 40mm
- Colour: Black
- **Load Bearing Capacity 400t/m2**
- Interlocking design - no clips required
- Tough, flexible and easy to install - (up to 100m<sup>2</sup> per person, per hour)
- 35mm ground spikes resist lateral forces caused by vehicles
- Manufactured from 100% recycled material - Sustainable

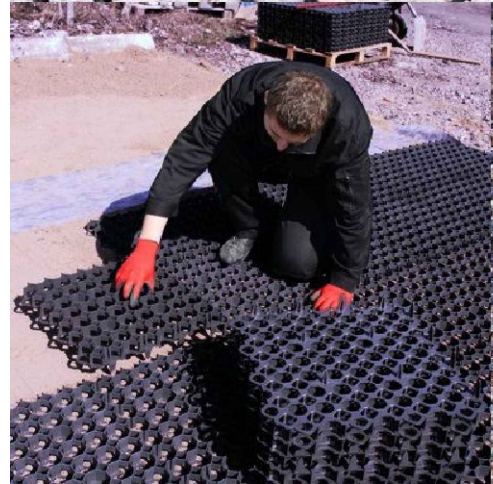

2 PHOTOS - PROPOSED  
Scale: NTS



**YOUR ARCHITECT ©**

PROPOSED TEMPORARY ACCESS TO  
OLD ORCHARD LODGE COTTAGE,  
PARK LANE, HAREFIELD. UB9 6HJ

PROPOSED SITEPLAN

Scale: 1:500 @ A3 | MAR 2024 | Dwg. 19\_084\_PTR\_1