


General Notes: 1. Copyright: this drawing cannot be reproduced without the consent of the owner; 2. Do not scale from this drawing. All dimension are to be checked on site prior to commencement of work. Any discrepancies should be brought to the designers attention.

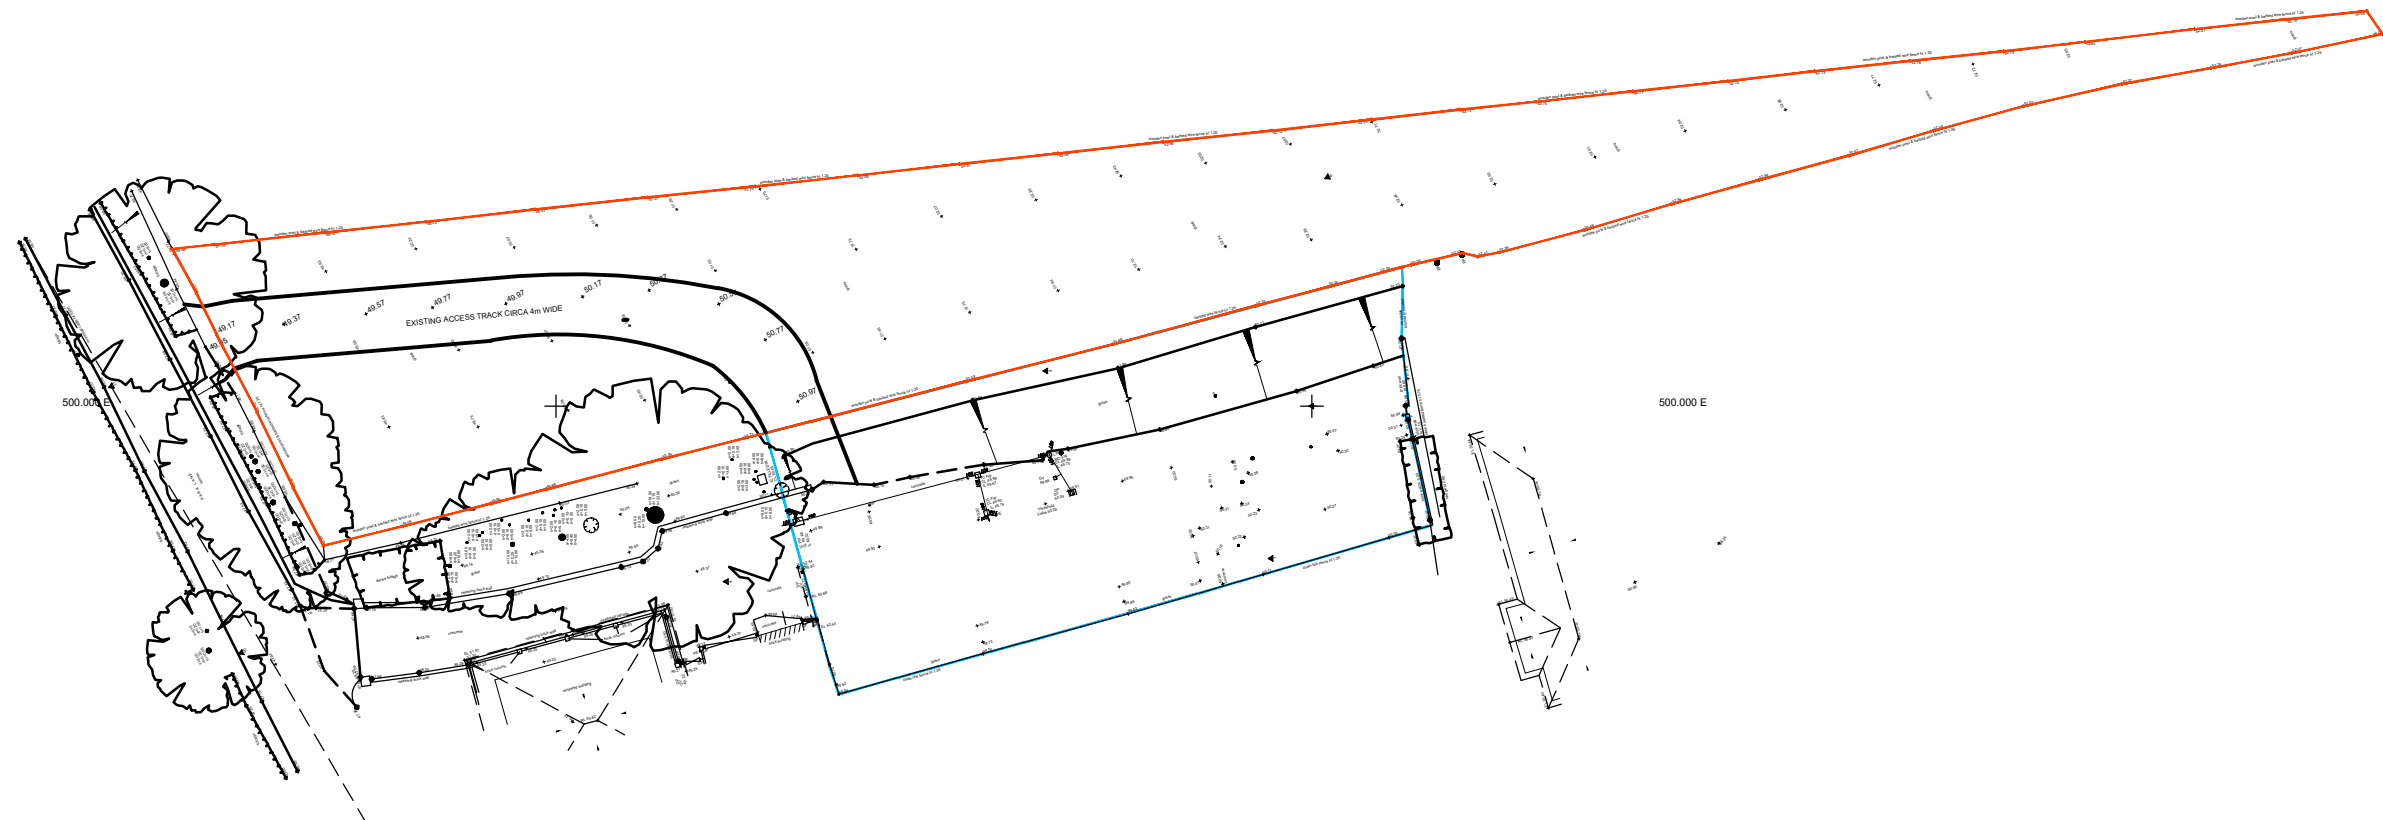

1 SITE PLAN - EXISTING  
Scale: 1:500



2 PHOTOS - EXISTING  
Scale: NTS



**YOUR ARCHITECT ©**

**PROPOSED TEMPORARY ACCESS TO  
OLD ORCHARD LODGE COTTAGE,  
PARK LANE, HAREFIELD. UB9 6HJ**

<b>EXISTING SITEPLAN</b>		
Scale:	1:500 @ A3	MAR 2024
		Dwg. 19_084_STR_1