


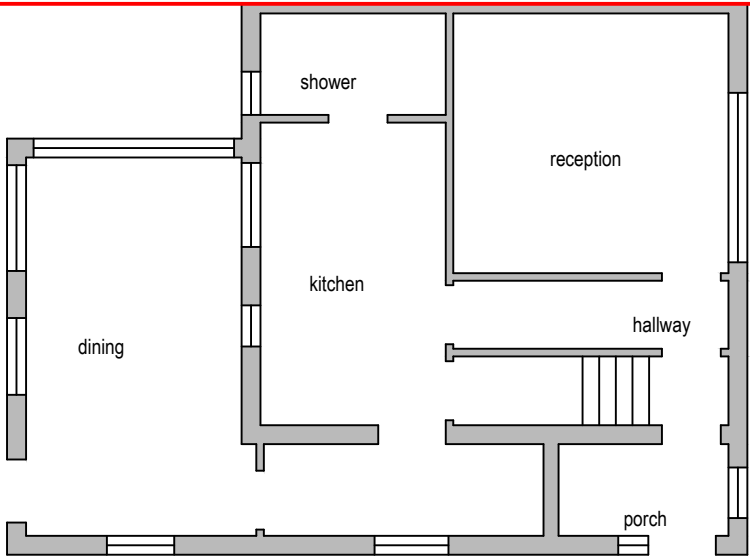


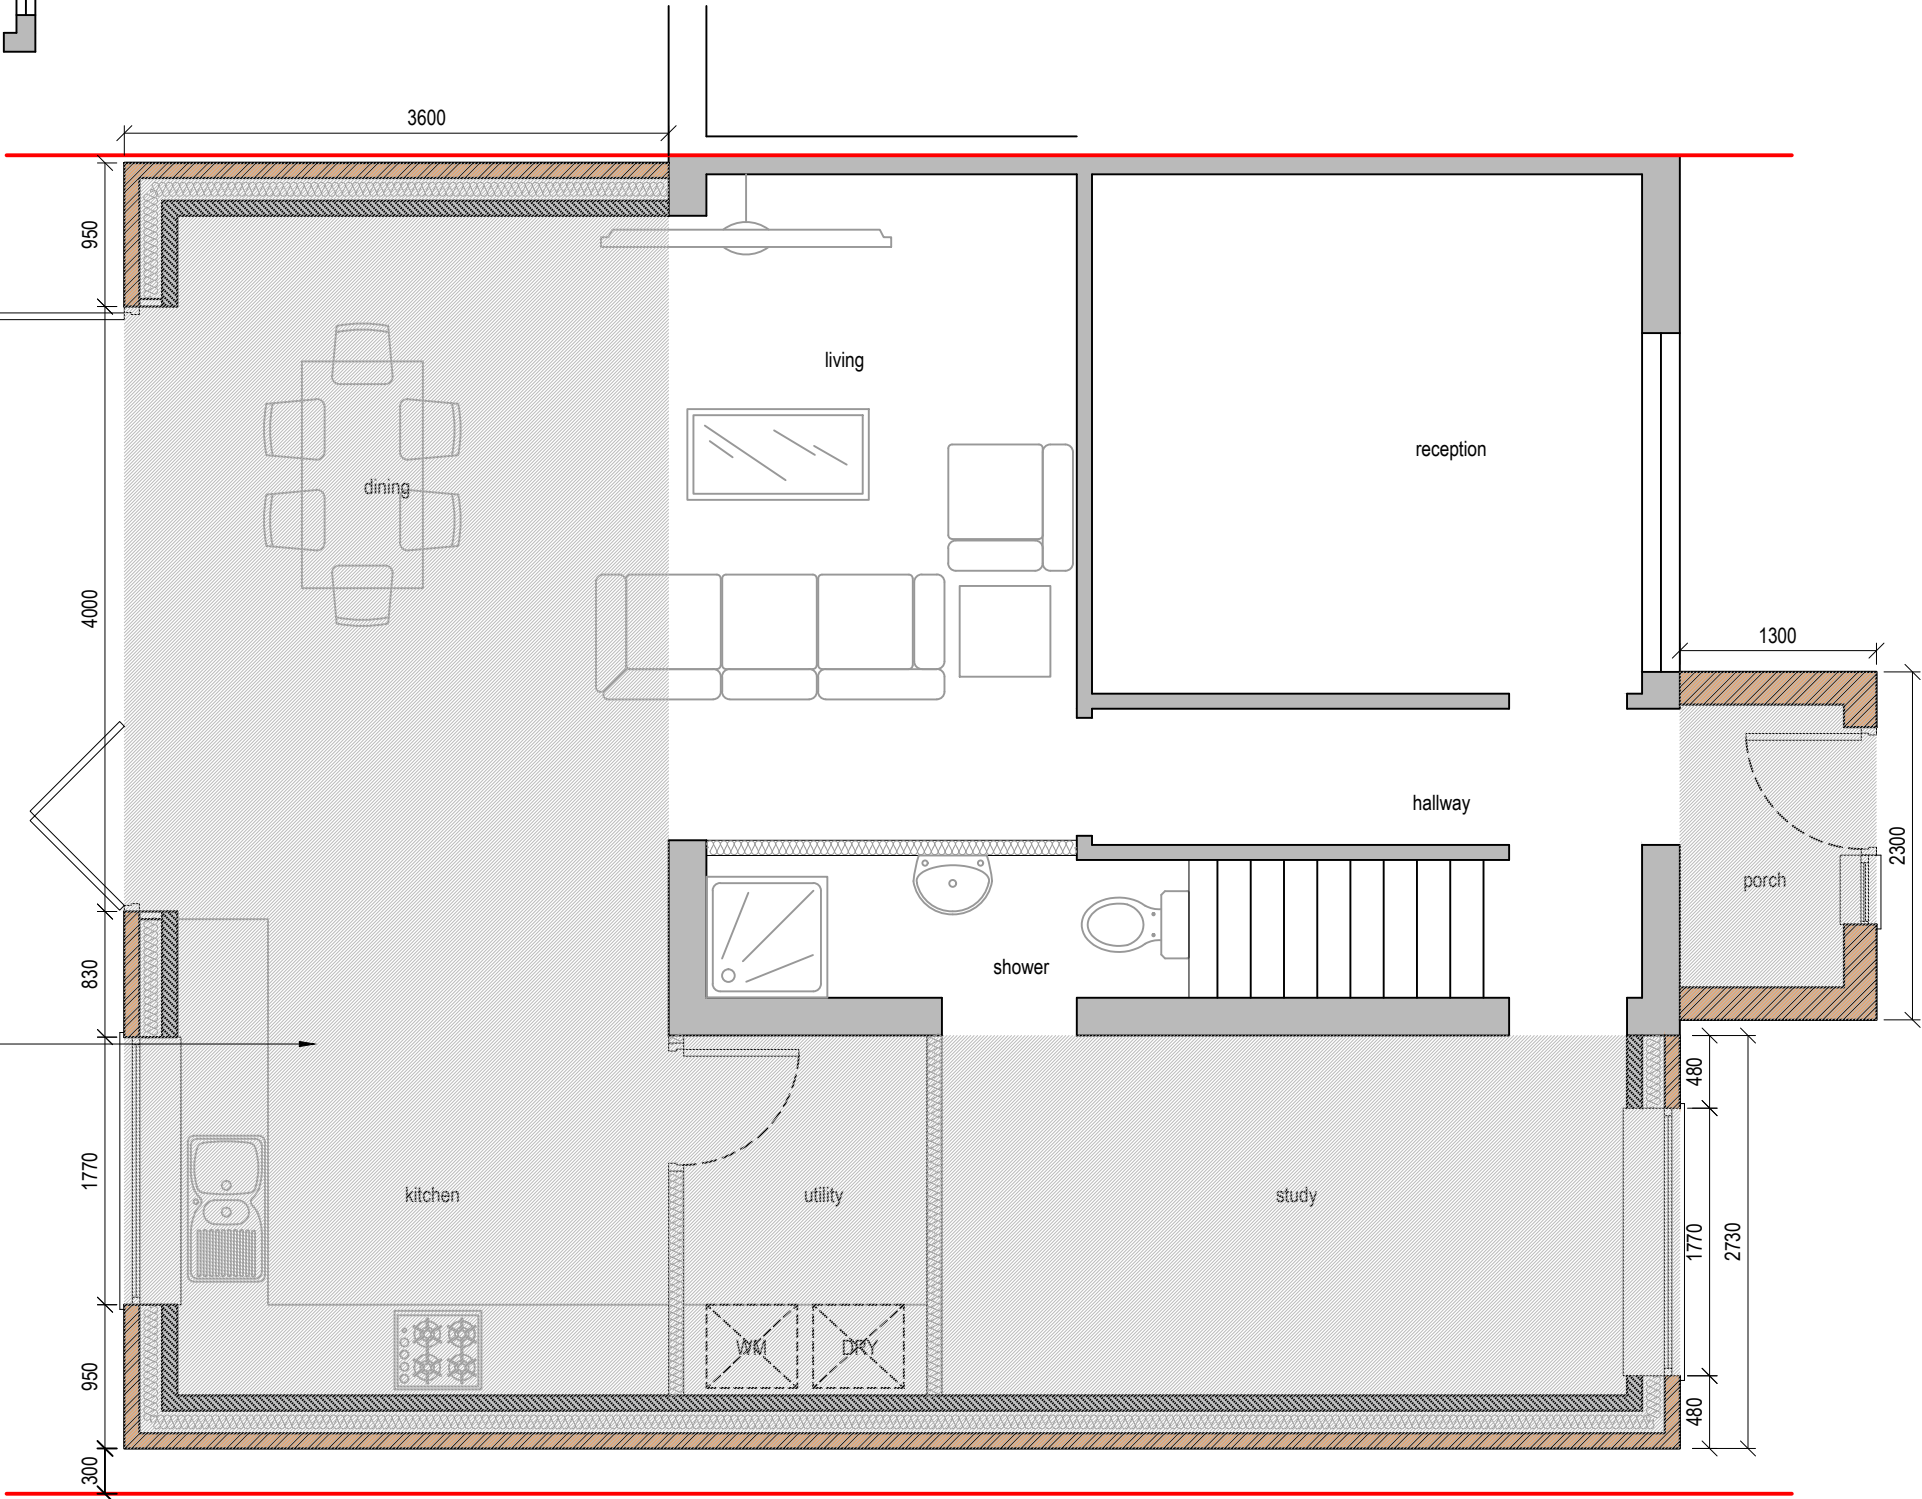

Existing Ground Floor Plan

 

Proposed Ground Floor Plan

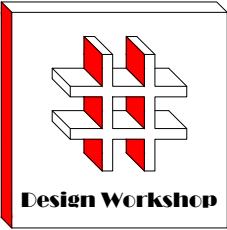

Dimensions to be verified on site
DO NOT SCALE FROM THIS DRAWING.
Any areas indicated on this drawing are for guidance only.No responsibility is taken for their accuracy.

This drawing is the property of **Design Workshop Consultant Ltd** Copyright is reserved by them and the drawing is issued on the condition that it is not copied, reproduced, retained or disclosed to any unauthorized person, either wholly or in part without the consent in writing of **Design Workshop Consultant Ltd**

Site Address:

9, Crossway,
Hayes,
UB3 3JQ

Title:


Existing & Proposed Ground Floor
Plans

Scale: 1:50, 1:100

Paper Size: A3

Rev	Date	Comments
-----	------	----------

Drawn By:	MP
Job Ref:	24017
Date:	Feb 2024
Drawing No.	PL - 06

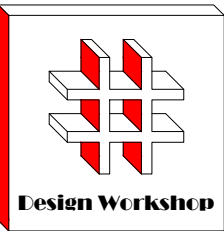

Dimensions to be verified on site
DO NOT SCALE FROM THIS DRAWING.
Any areas indicated on this drawing are for guidance only.No responsibility is taken for their accuracy.

This drawing is the property of **Design Workshop Consultant Ltd** Copyright is reserved by them and the drawing is issued on the condition that it is not copied, reproduced, retained or disclosed to any unauthorized person, either wholly or in part without the consent in writing of **Design Workshop Consultant Ltd**

Site Address:

9, Crossway,
Hayes,
UB3 3JQ

Title:


Proposed Elevations

Scale: 1:100

Paper Size: A3

Rev	Date	Comments
A	21.06.24	drawings amended as per planning officer requested.
B	02.07.24	side and front elevations amended.


Drawn By:	MP
Job Ref:	24017
Date:	Feb 2024
Drawing No.	PL - 05 Rev - B

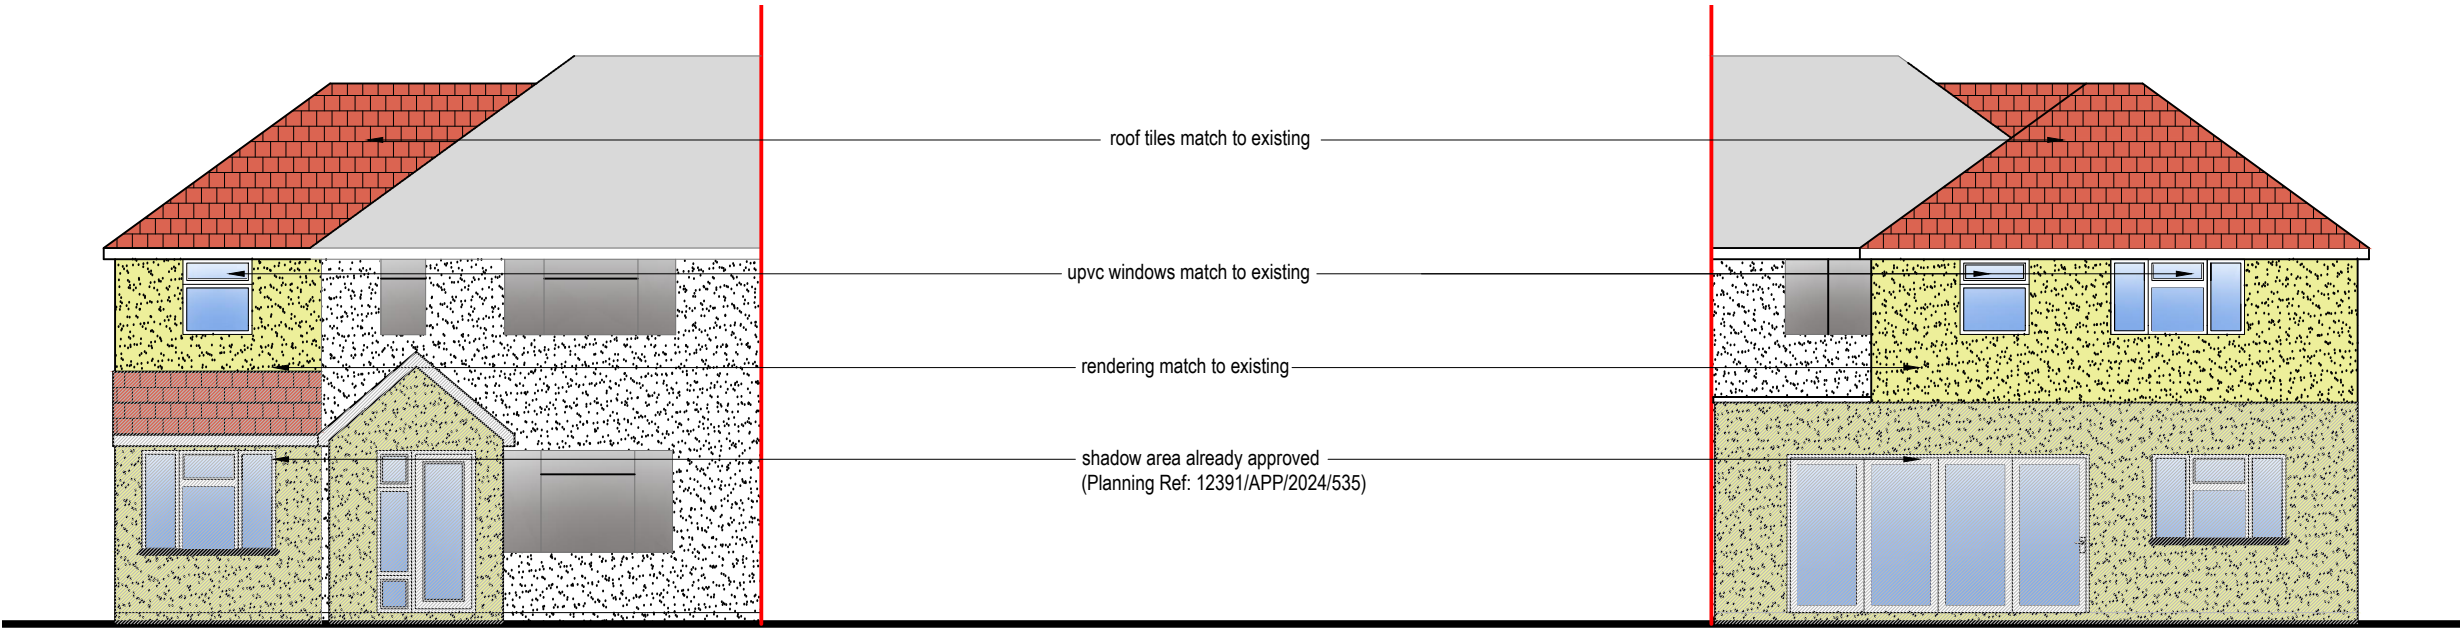

Front Elevation



Rear Elevation

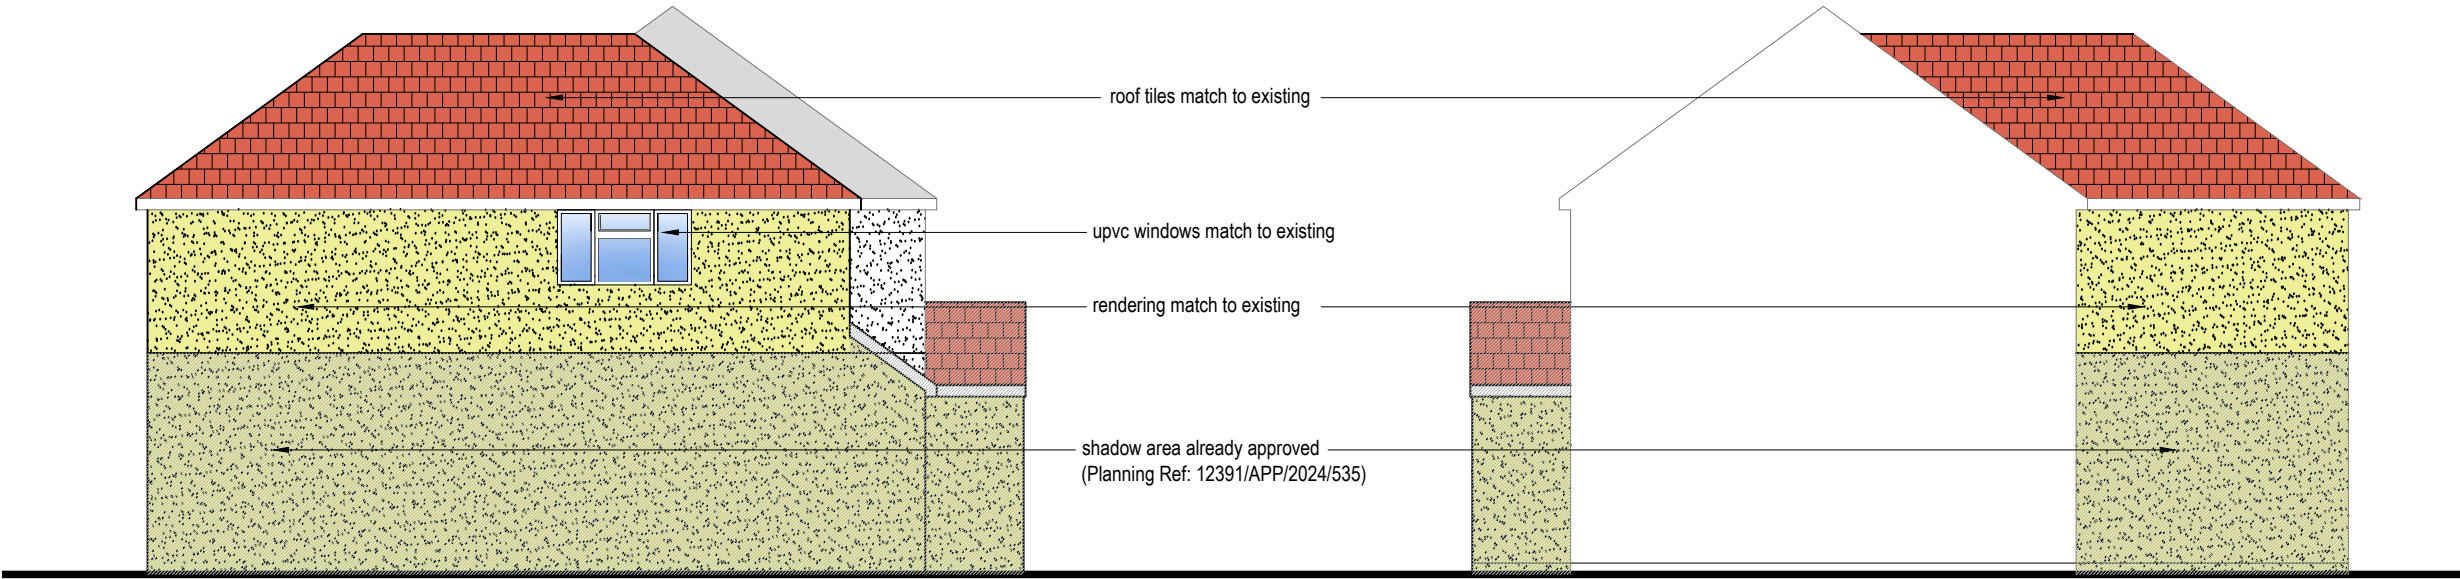


Side Elevation



Side Elevation




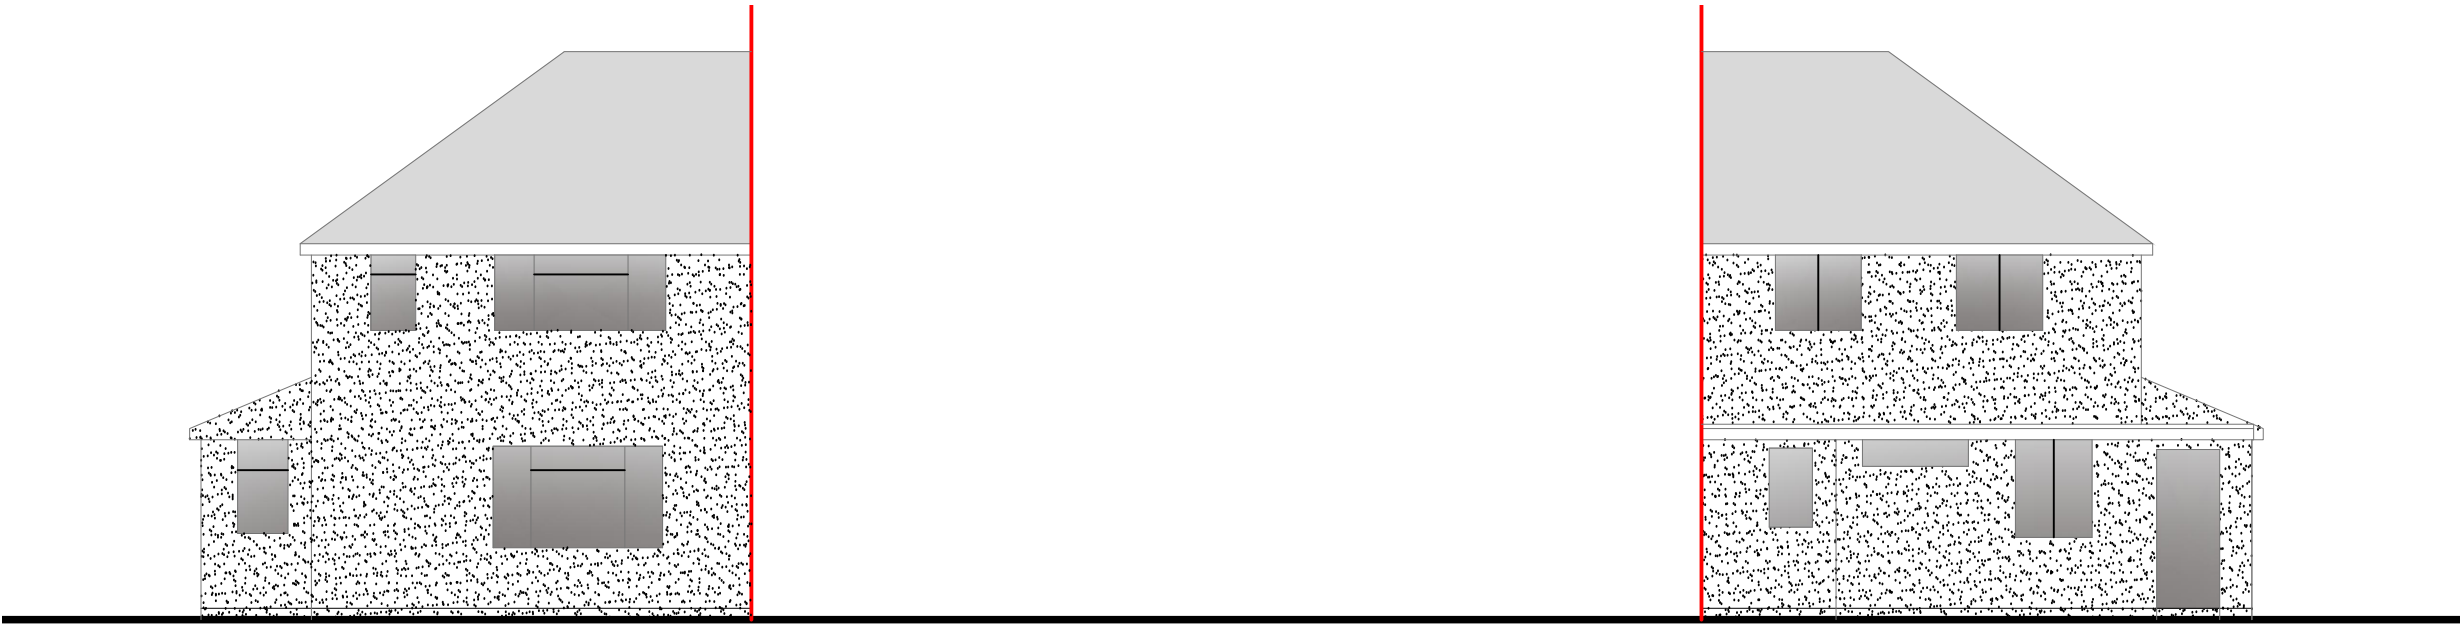

Front Elevation




Rear Elevation

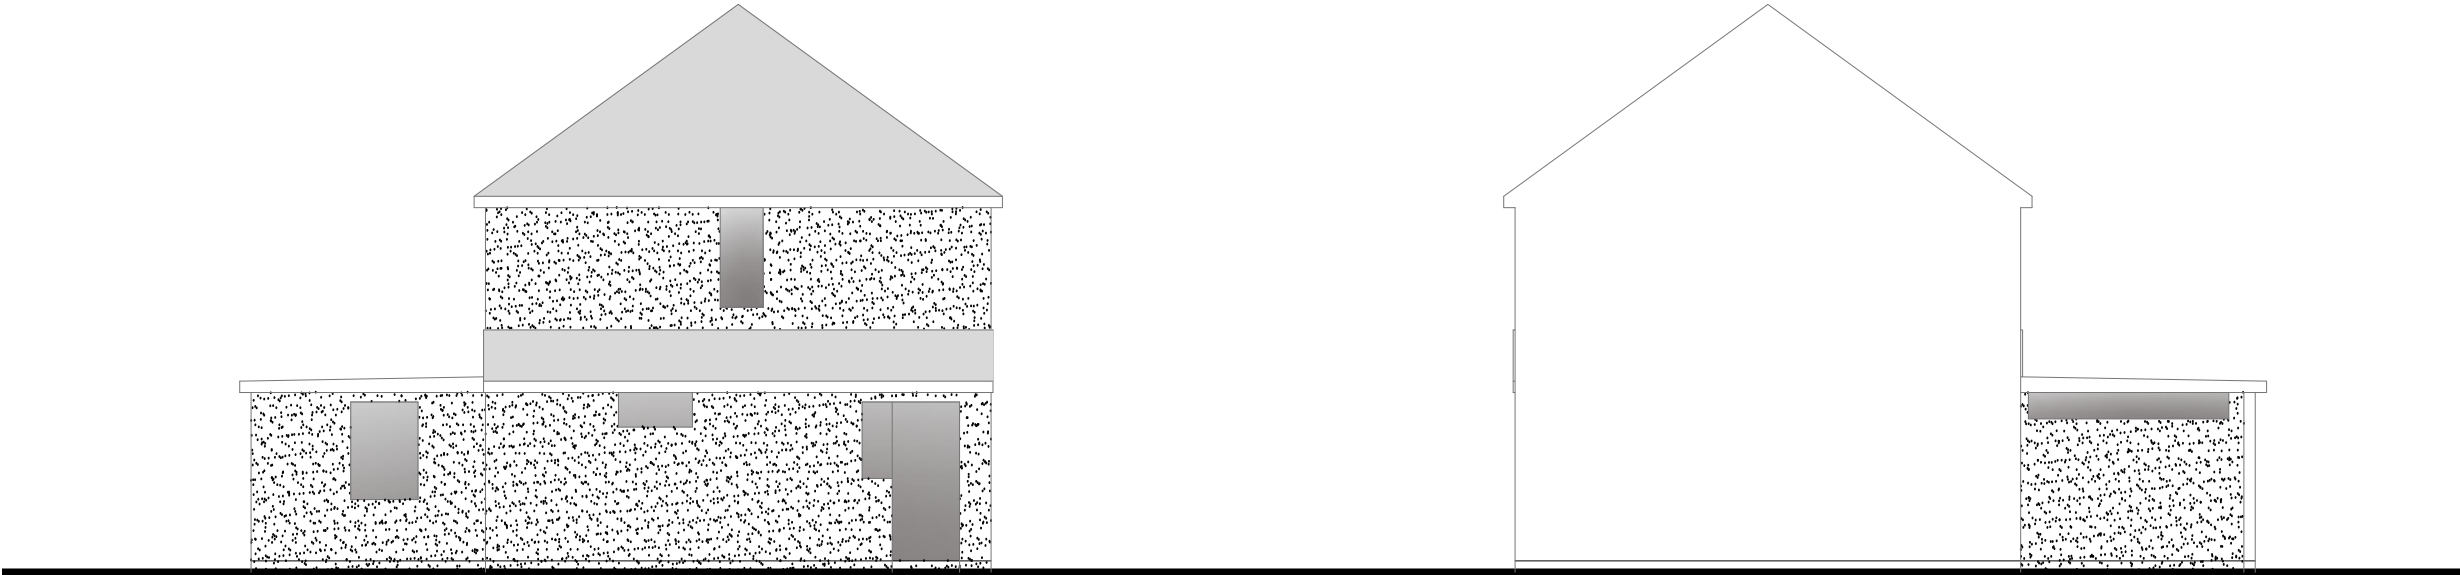

Side Elevation



Side Elevation

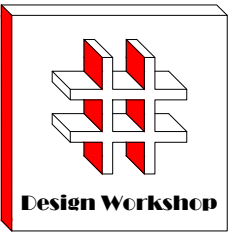

Dimensions to be verified on site
DO NOT SCALE FROM THIS DRAWING.
Any areas indicated on this drawing are for guidance only.No responsibility is taken for their accuracy.

This drawing is the property of **Design Workshop Consultant Ltd** Copyright is reserved by them and the drawing is issued on the condition that it is not copied, reproduced, retained or disclosed to any unauthorized person, either wholly or in part without the consent in writing of **Design Workshop Consultant Ltd**

Site Address:

9, Crossway,
Hayes,
UB3 3JQ

Title:


Existing Elevations

Scale: 1:100


Paper Size: A3

Rev	Date	Comments
-----	------	----------


Drawn By:	MP
Job Ref:	24017
Date:	Feb 2024
Drawing No.	PL - 04

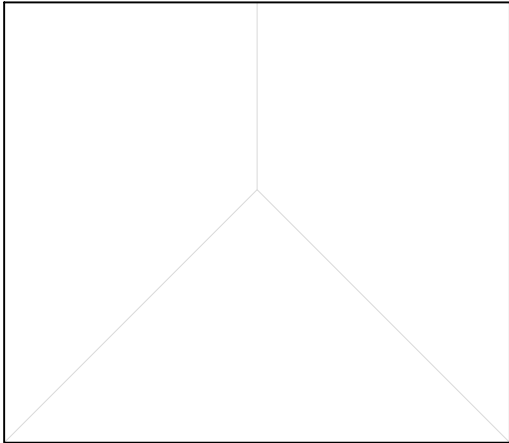

Existing Roof Plan

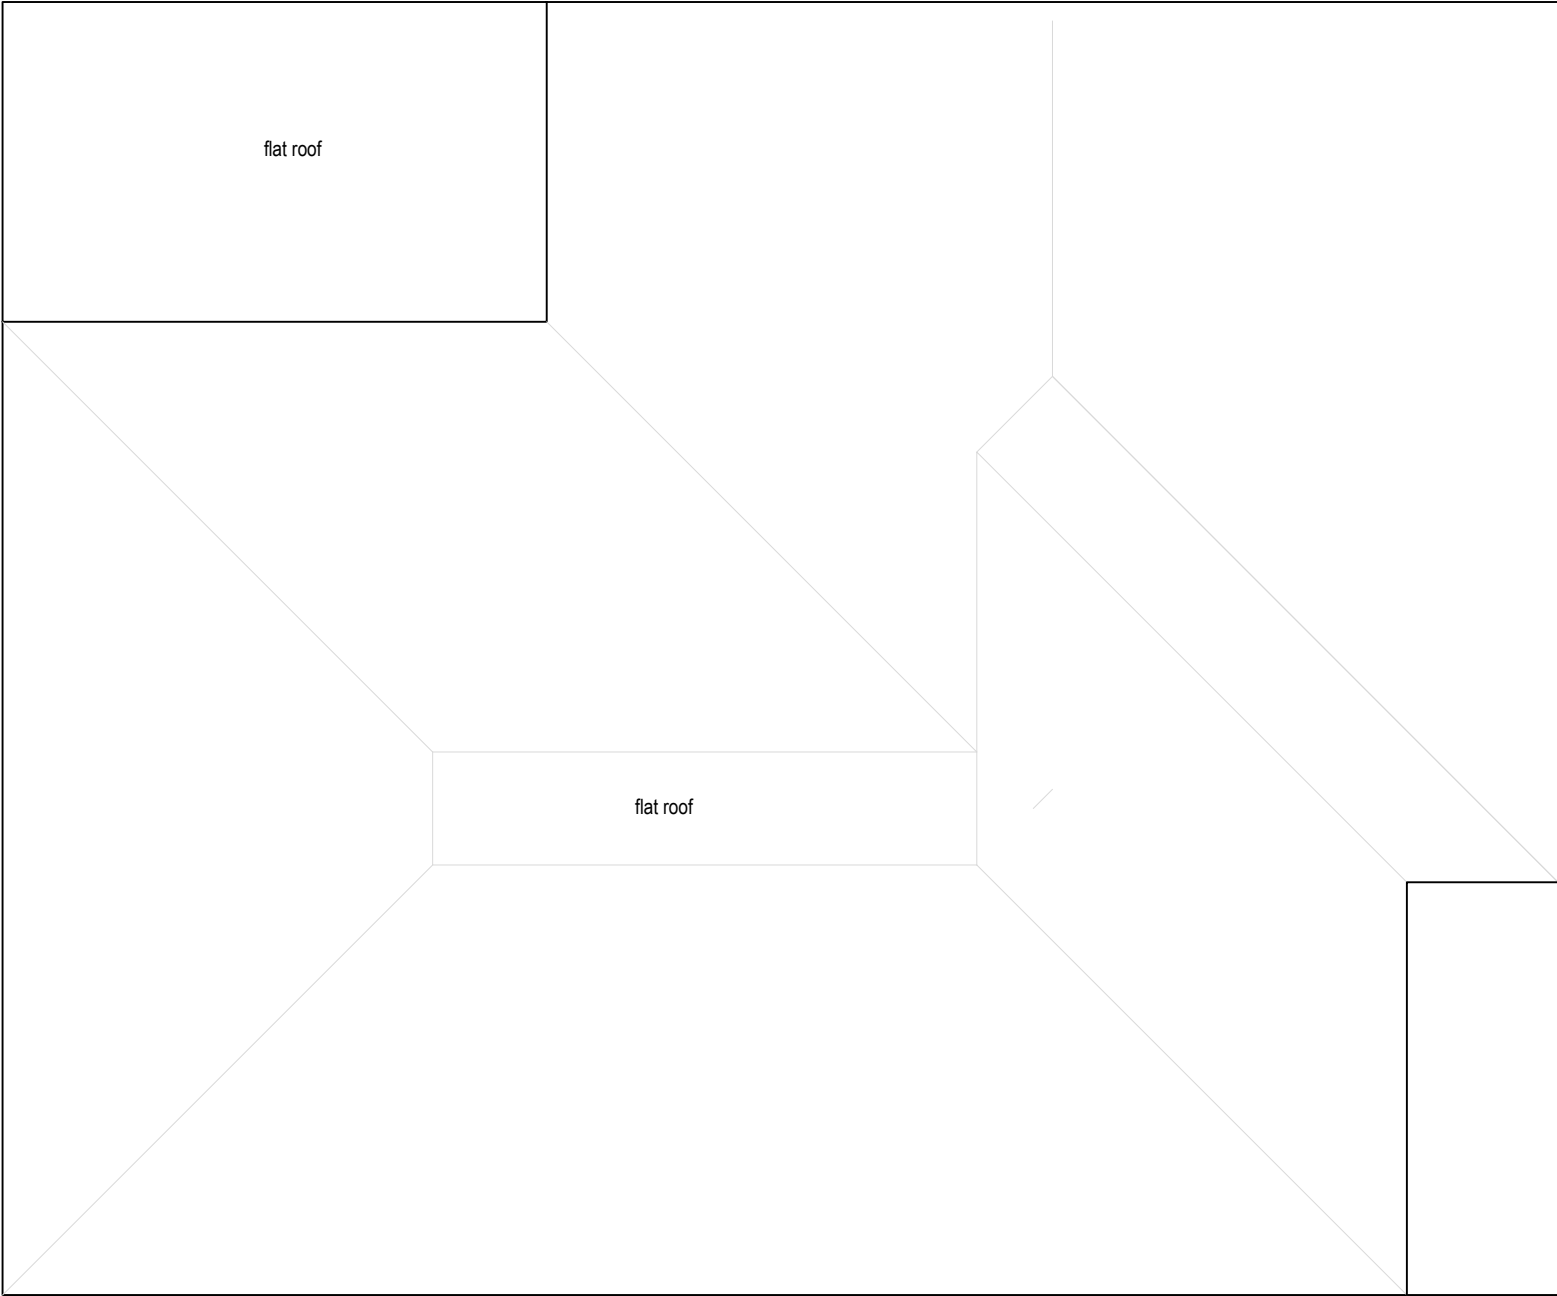

Proposed Roof Plan

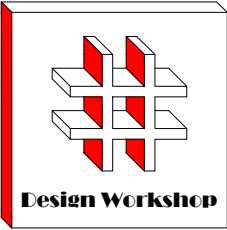

Dimensions to be verified on site
DO NOT SCALE FROM THIS DRAWING.
Any areas indicated on this drawing are for guidance only.No responsibility is taken for their accuracy.

This drawing is the property of **Design Workshop Consultant Ltd** Copyright is reserved by them and the drawing is issued on the condition that it is not copied, reproduced, retained or disclosed to any unauthorized person, either wholly or in part without the consent in writing of **Design Workshop Consultant Ltd**

Site Address:

9, Crossway,
Hayes,
UB3 3JQ

Title:


Existing & Proposed Roof Plans

Scale: 1:50, 1:100



Paper Size: A3

Rev	Date	Comments
A	21.06.24	drawings amended as per planning officer requested.


Drawn By: MP
Job Ref: 24017
Date: Feb 2024
Drawing No. PL - 03 Rev - A

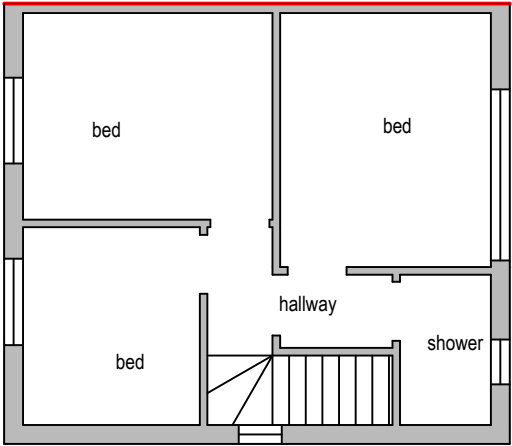

Existing First Floor Plan

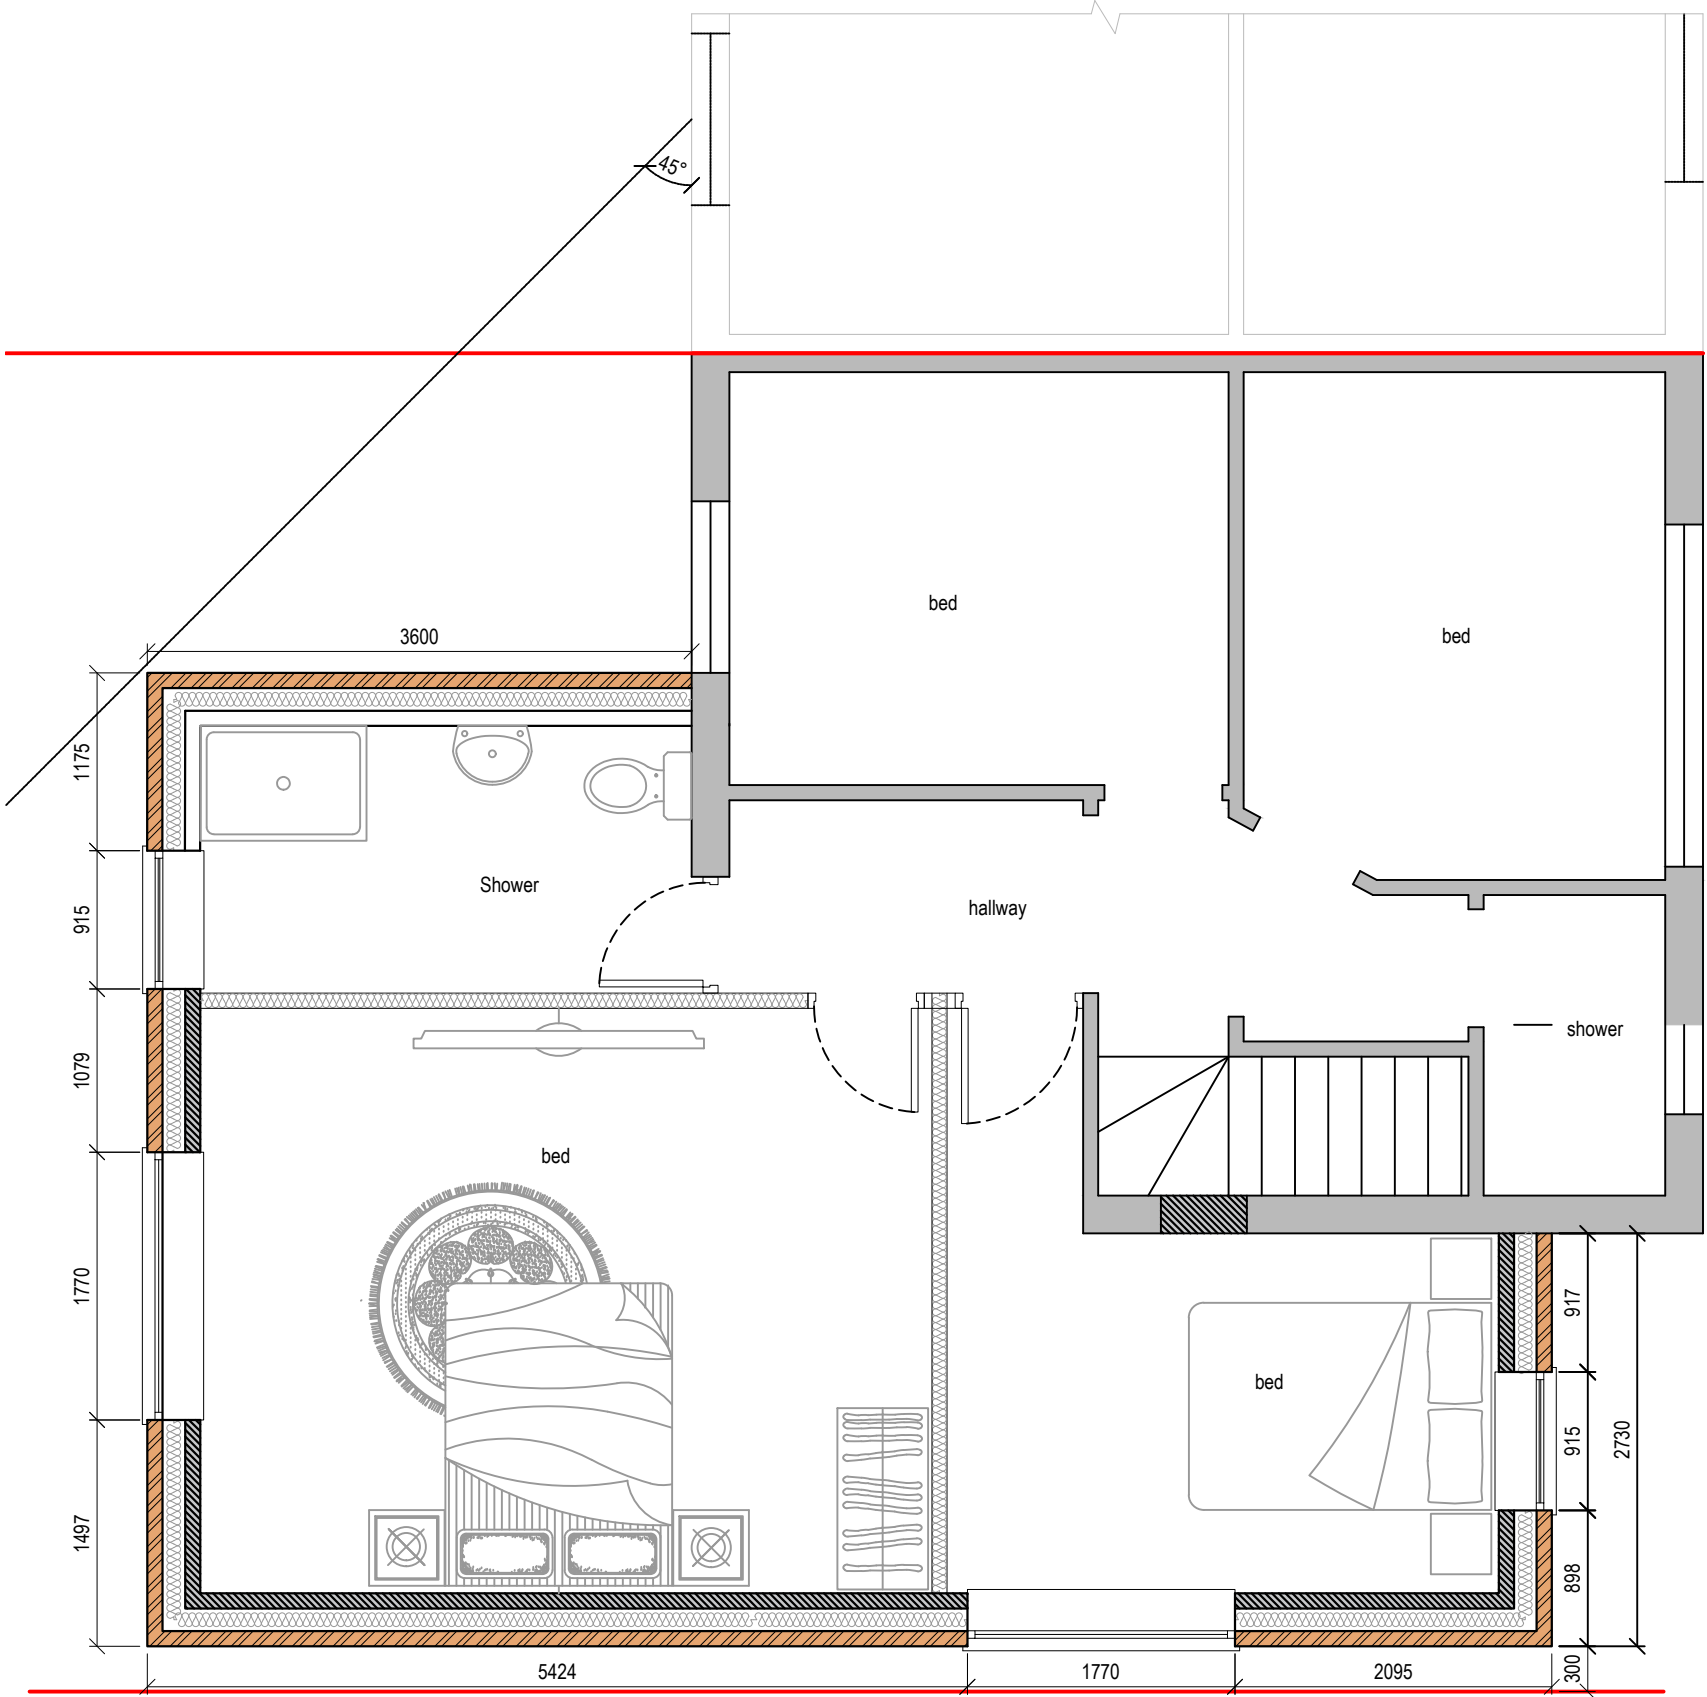 

Proposed First floor Plan

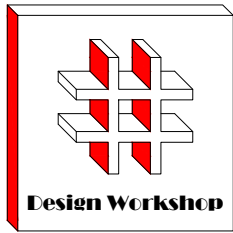

Dimensions to be verified on site
DO NOT SCALE FROM THIS DRAWING.
Any areas indicated on this drawing are for guidance only.No responsibility is taken for their accuracy.

This drawing is the property of **Design Workshop Consultant Ltd** Copyright is reserved by them and the drawing is issued on the condition that it is not copied, reproduced, retained or disclosed to any unauthorized person, either wholly or in part without the consent in writing of **Design Workshop Consultant Ltd**

Site Address:

9, Crossway,
Hayes,
UB3 3JQ

Title:

Existing & Proposed First Floor
Plans

Scale: 1:50, 1:100

Paper Size: A3

Rev	Date	Comments
A	21.06.24	drawings amended as per planning officer requested.


Drawn By:	MP
Job Ref:	24017
Date:	Feb 2024
Drawing No.	PL - 02 Rev - A

Proposed Extension



2 Nos of car parking



Block Plan

 

Site Location

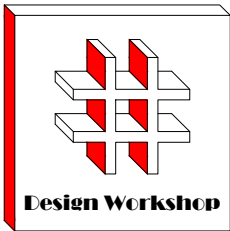 

Dimensions to be verified on site
DO NOT SCALE FROM THIS DRAWING.
Any areas indicated on this drawing are for guidance only.No responsibility is taken for their accuracy.


This drawing is the property of **Design Workshop Consultant Ltd** Copyright is reserved by them and the drawing is issued on the condition that it is not copied, reproduced, retained or disclosed to any unauthorized person, either wholly or in part without the consent in writing of **Design Workshop Consultant Ltd**

Site Address:

9, Crossway,
Hayes,
UB3 3JQ

Title:

Block and Location
Plans

 

Scale: 1:500, 1:1250

Paper Size: A3

Rev	Date	Comments
A	21.06.24	drawings amended as per planning officer requested.

Drawn By:	MP
Job Ref:	24017
Date:	Feb 2024
Drawing No.	PL - 01 Rev - A