

Dimensions to be verified on site  
DO NOT SCALE FROM THIS DRAWING.  
Any areas indicated on this drawing are for guidance only. No responsibility is taken for their accuracy.

This drawing is the property of **Design Workshop Consultant Ltd** Copyright is reserved by them and the drawing is issued on the condition that it is not copied, reproduced, retained or disclosed to any unauthorized person, either wholly or in part without the consent in writing of **Design Workshop Consultant Ltd**

Site Address:

9, Crossway,  
Hayes,  
UB3 3JQ


Title:

Proposed Elevations

Scale: 1:100


Paper Size: A3

Rev A	Date 16.04.24	Comments elevations amended as per officer comments
-------	---------------	---

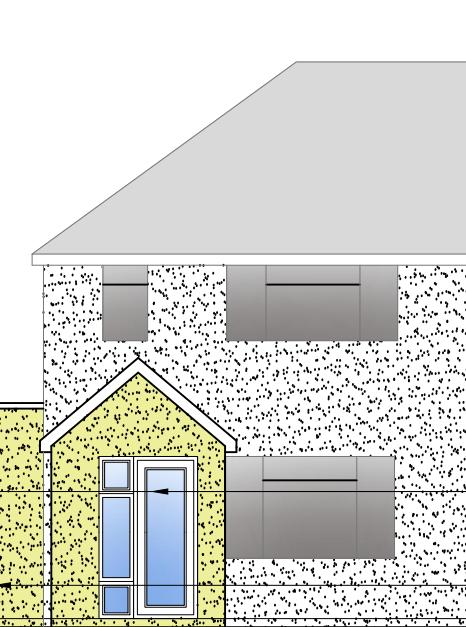


Front Elevation

0 1 2 3 4 5  
metres 1:100 scale

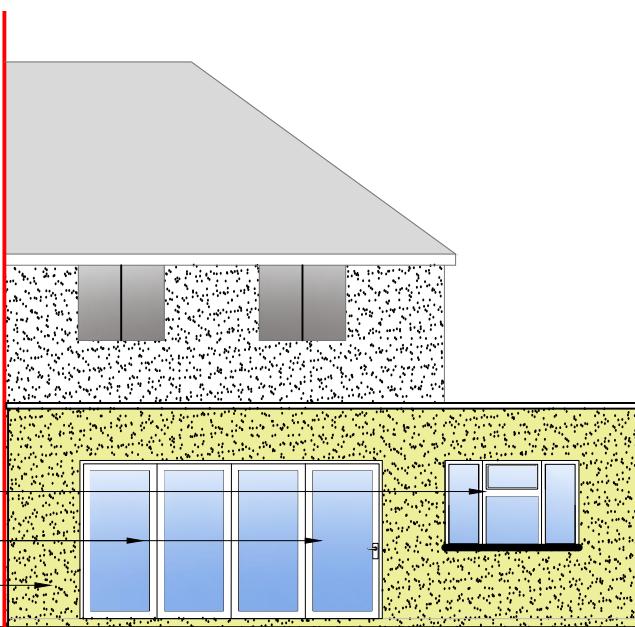


Rear Elevation

0 1 2 3 4 5  
metres 1:100 scale

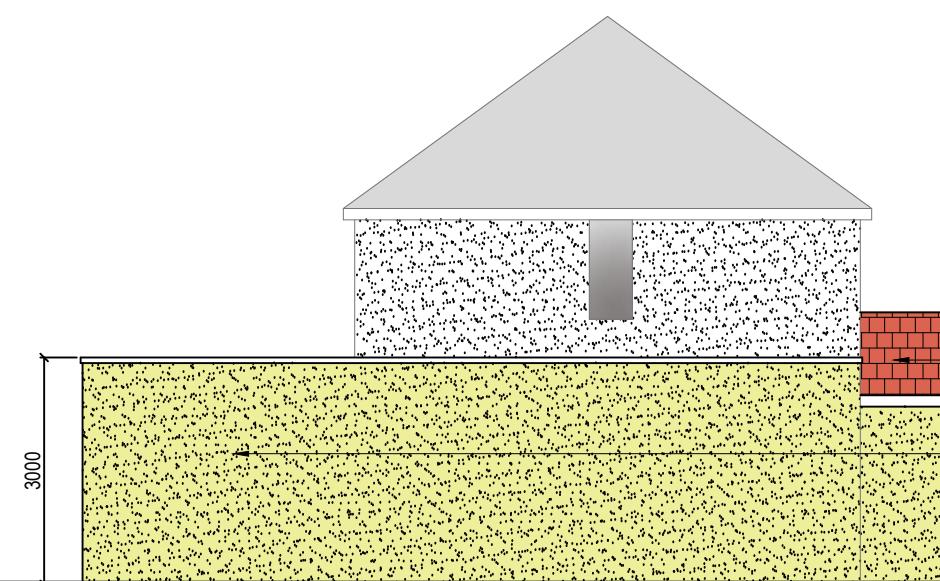

Side Elevation

0 1 2 3 4 5  
metres 1:100 scale

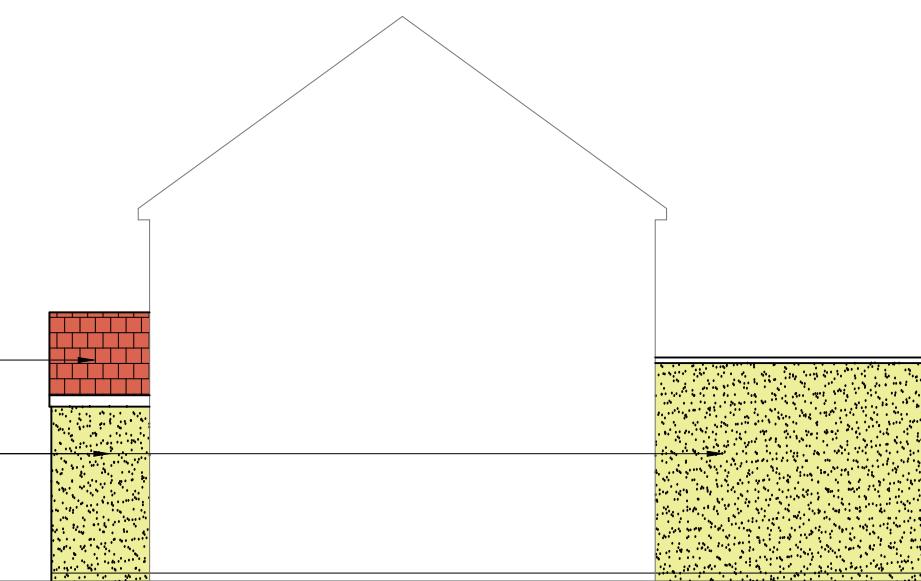

Side Elevation

0 1 2 3 4 5  
metres 1:100 scale

Drawn By: MP

Job Ref: 24017

Date: Feb 2024

Drawing No. PL - 04 Rev - A



Design Workshop

Dimensions to be verified on site  
DO NOT SCALE FROM THIS DRAWING.  
Any areas indicated on this drawing are for guidance only. No responsibility is taken for their accuracy.

This drawing is the property of **Design Workshop Consultant Ltd** Copyright is reserved by them and the drawing is issued on the condition that it is not copied, reproduced, retained or disclosed to any unauthorized person, either wholly or in part without the consent in writing of **Design Workshop Consultant Ltd**

Site Address:

9, Crossway,  
Hayes,  
UB3 3JQ


Title:

Existing Elevations

Scale: 1:100


Paper Size: A3

Rev	Date	Comments

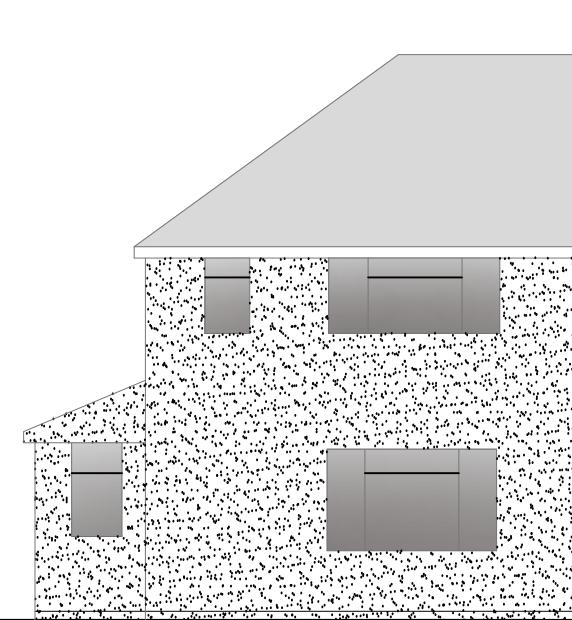


Front Elevation

0 1 2 3 4 5  
metres 1:100 scale

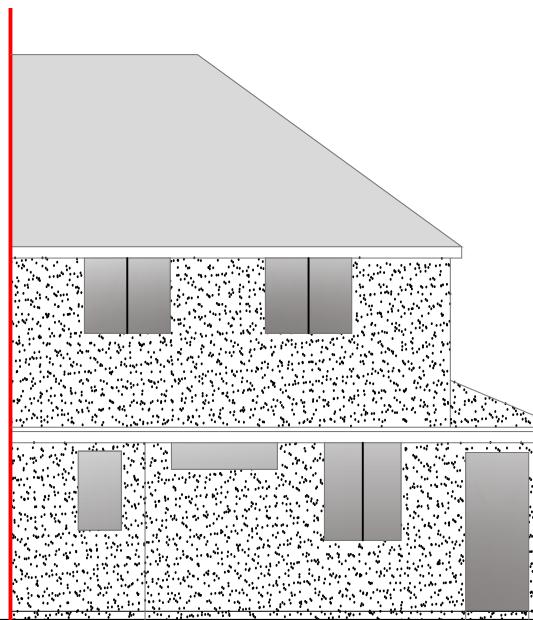


Rear Elevation

0 1 2 3 4 5  
metres 1:100 scale

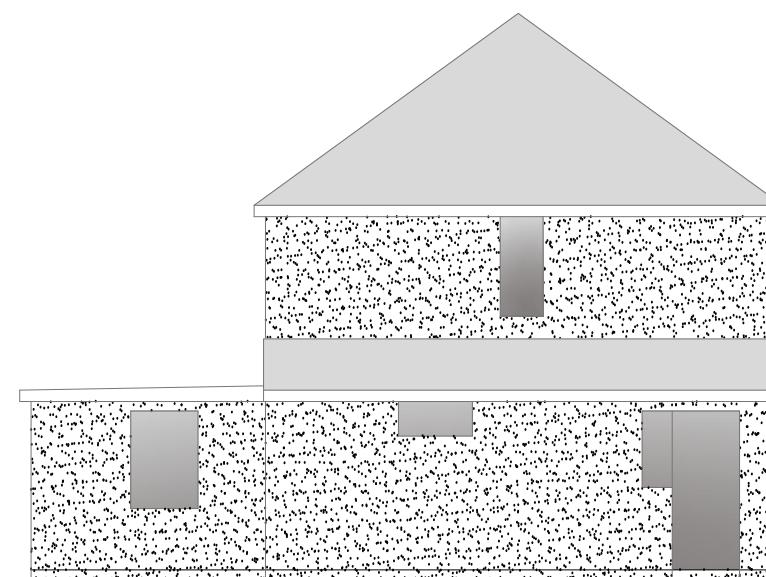

Side Elevation

0 1 2 3 4 5  
metres 1:100 scale

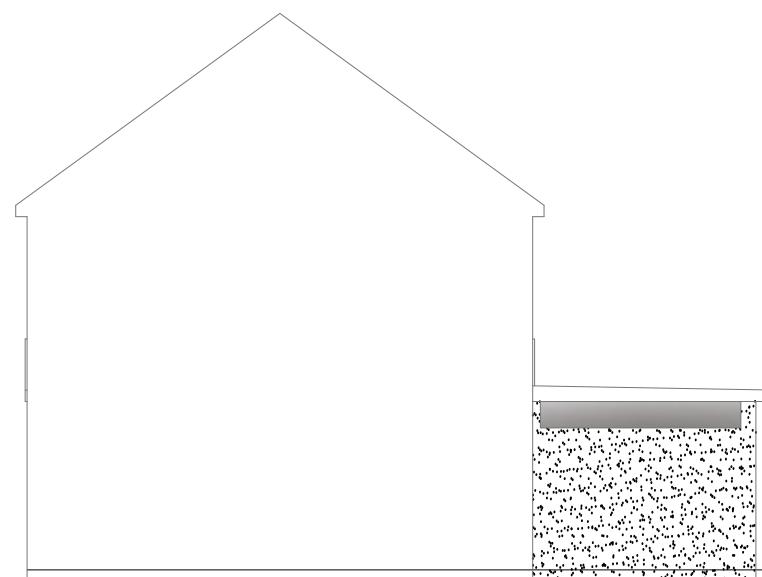

Side Elevation


0 1 2 3 4 5  
metres 1:100 scale

Drawn By: MP

Job Ref: 24017

Date: Feb 2024

Drawing No. PL - 03

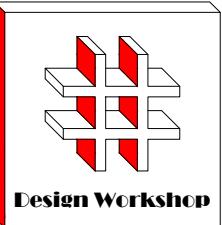

Dimensions to be verified on site  
DO NOT SCALE FROM THIS DRAWING.  
Any areas indicated on this drawing are for guidance only. No responsibility is taken for their accuracy.

This drawing is the property of **Design Workshop Consultant Ltd**. Copyright is reserved by them and the drawing is issued on the condition that it is not copied, reproduced, retained or disclosed to any unauthorized person, either wholly or in part without the consent in writing of **Design Workshop Consultant Ltd**.

Site Address:

9, Crossway,  
Hayes,  
UB3 3JQ


Title:

Existing & Proposed Ground Floor Plans


Scale: 1:50, 1:100

Paper Size: A3

Rev A	Date 16.04.24	Comments proposed plan amended as per officer comments
-------	---------------	--

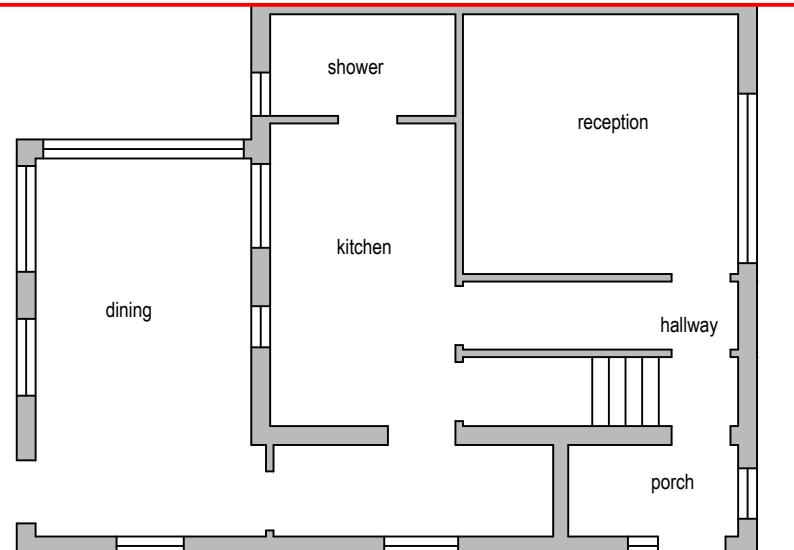


0 1 2 3 4 5  
metres 1:100 scale

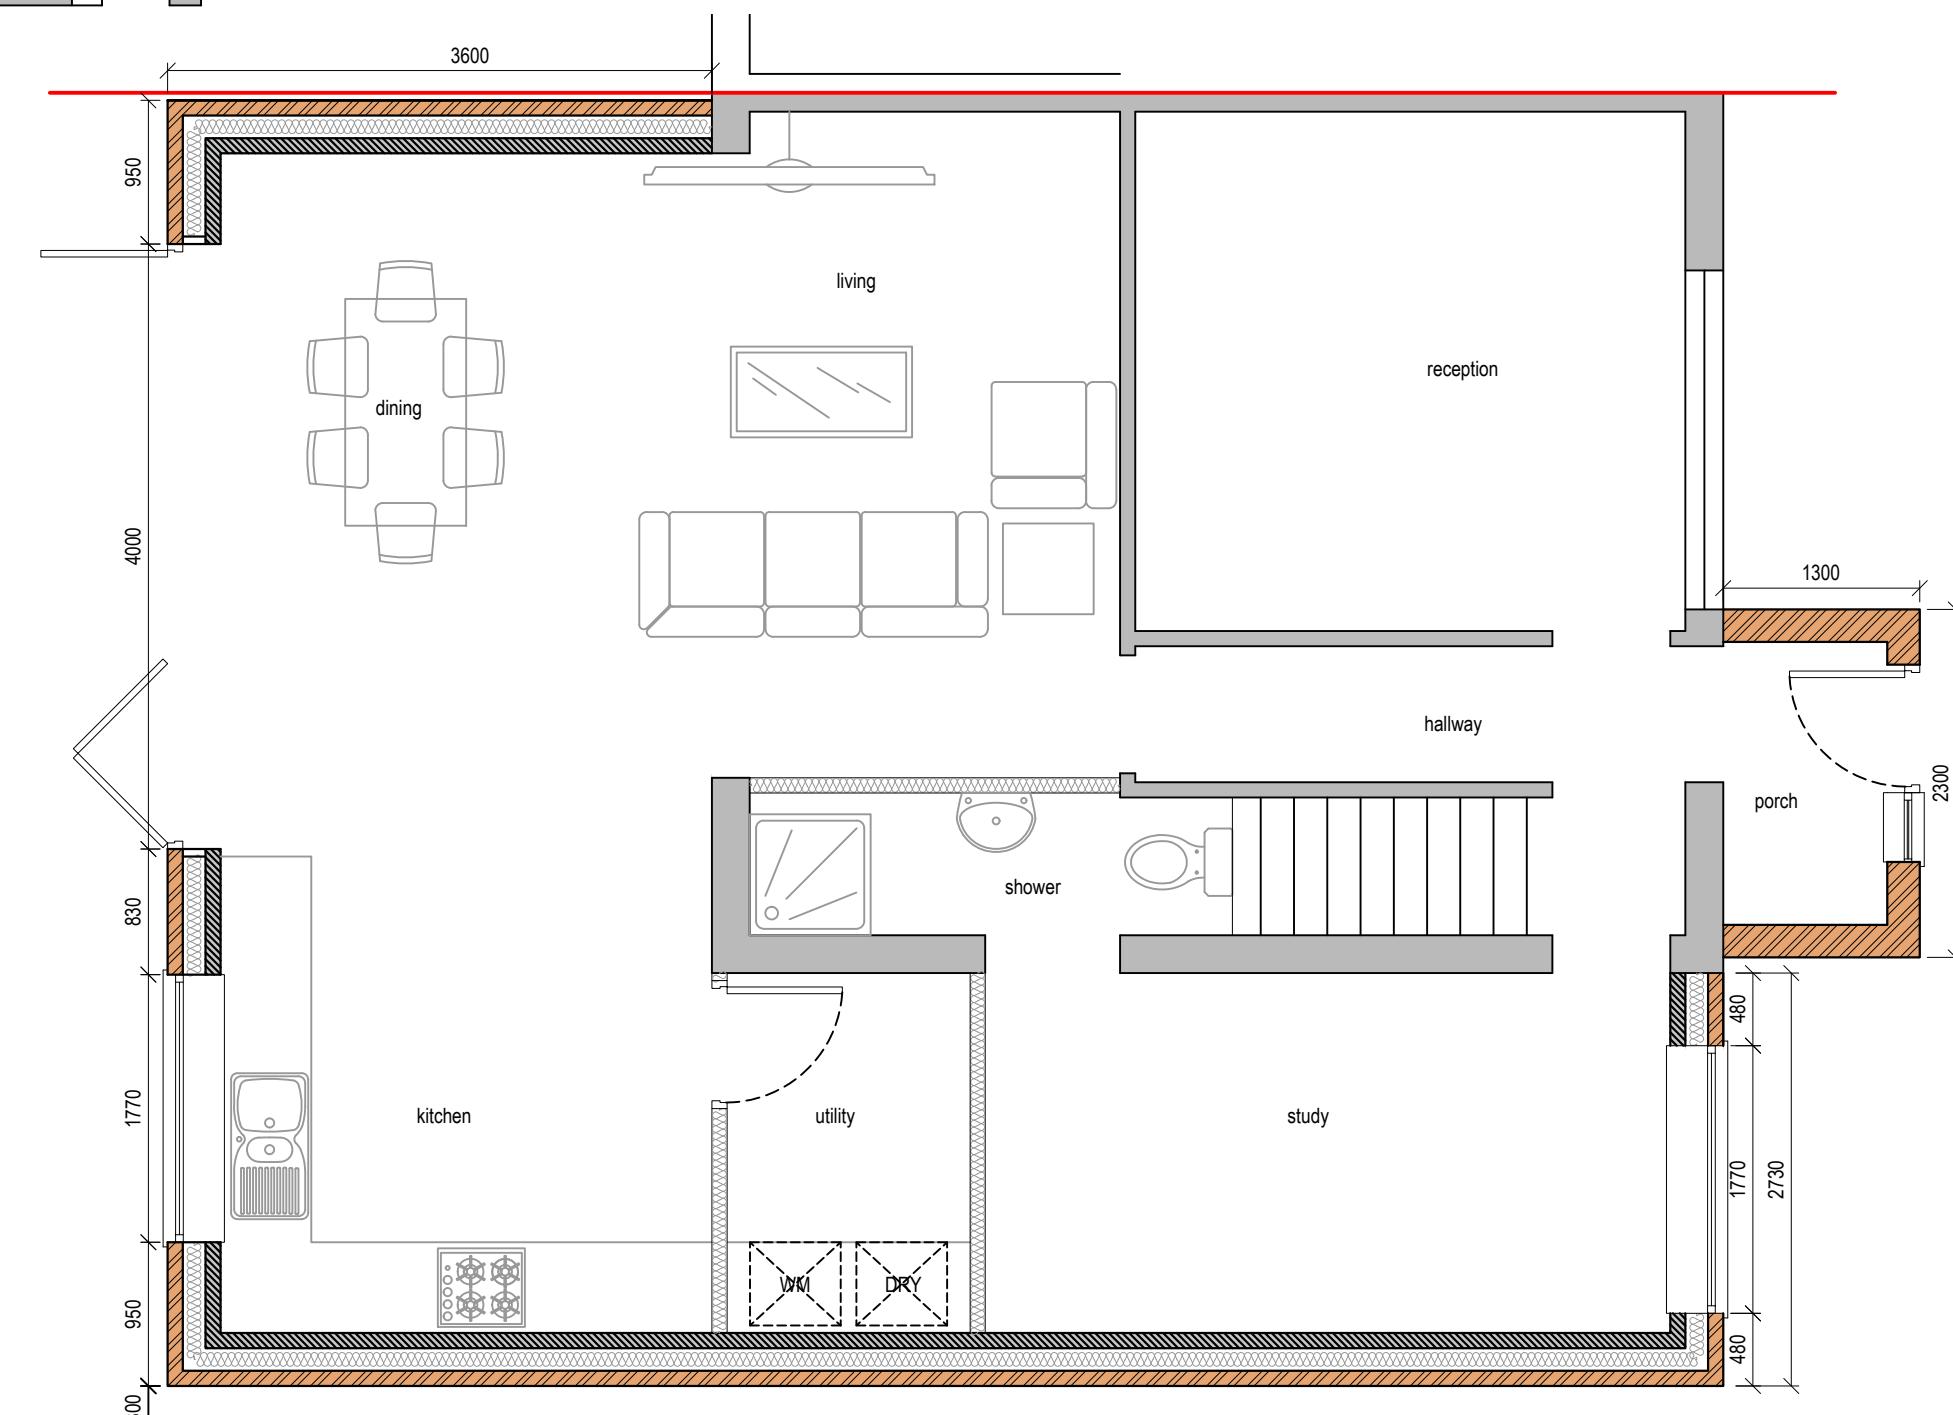

0 0.5 1.0 1.5 2.0 2.5  
metres 1:50 scale

Drawn By: MP  
Job Ref: 24017  
Date: Feb 2024  
Drawing No. PL - 02 Rev - A

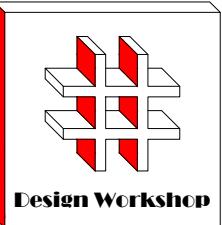

Design Workshop

## Proposed Extension



Block Plan

0 5 10 15 20 25  
metres 1:500 scale



Site Location

0 10 20 30 40 50  
metres 1:1250 scale

Dimensions to be verified on site  
DO NOT SCALE FROM THIS DRAWING.  
Any areas indicated on this drawing are for guidance only. No responsibility is taken for their accuracy.


This drawing is the property of **Design Workshop Consultant Ltd**. Copyright is reserved by them and the drawing is issued on the condition that it is not copied, reproduced, retained or disclosed to any unauthorized person, either wholly or in part without the consent in writing of **Design Workshop Consultant Ltd**.

Site Address:

9, Crossway,  
Hayes,  
UB3 3JQ

Title:

Block and Location  
Plans

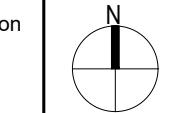

Scale: 1:500, 1:1250

Paper Size: A3

Rev A	Date 16.04.24	Comments amended as per officer comments
-------	---------------	--

Drawn By: MP  
Job Ref: 24017  
Date: Feb 2024  
Drawing No. PL - 01 Rev - A