

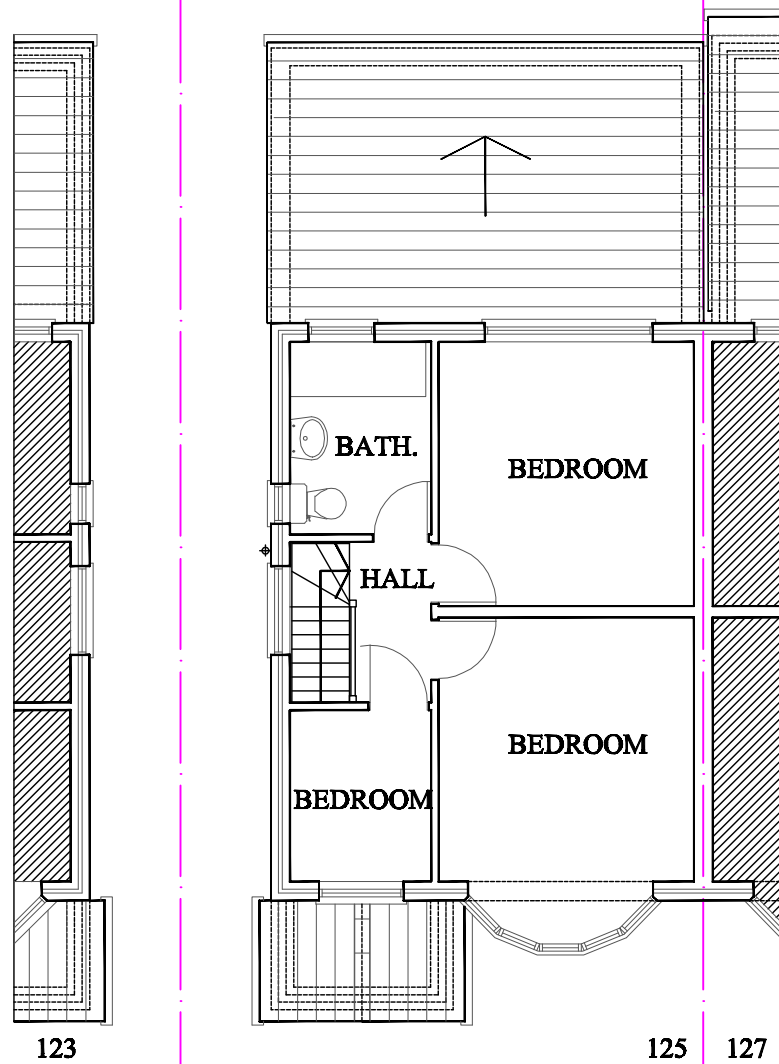


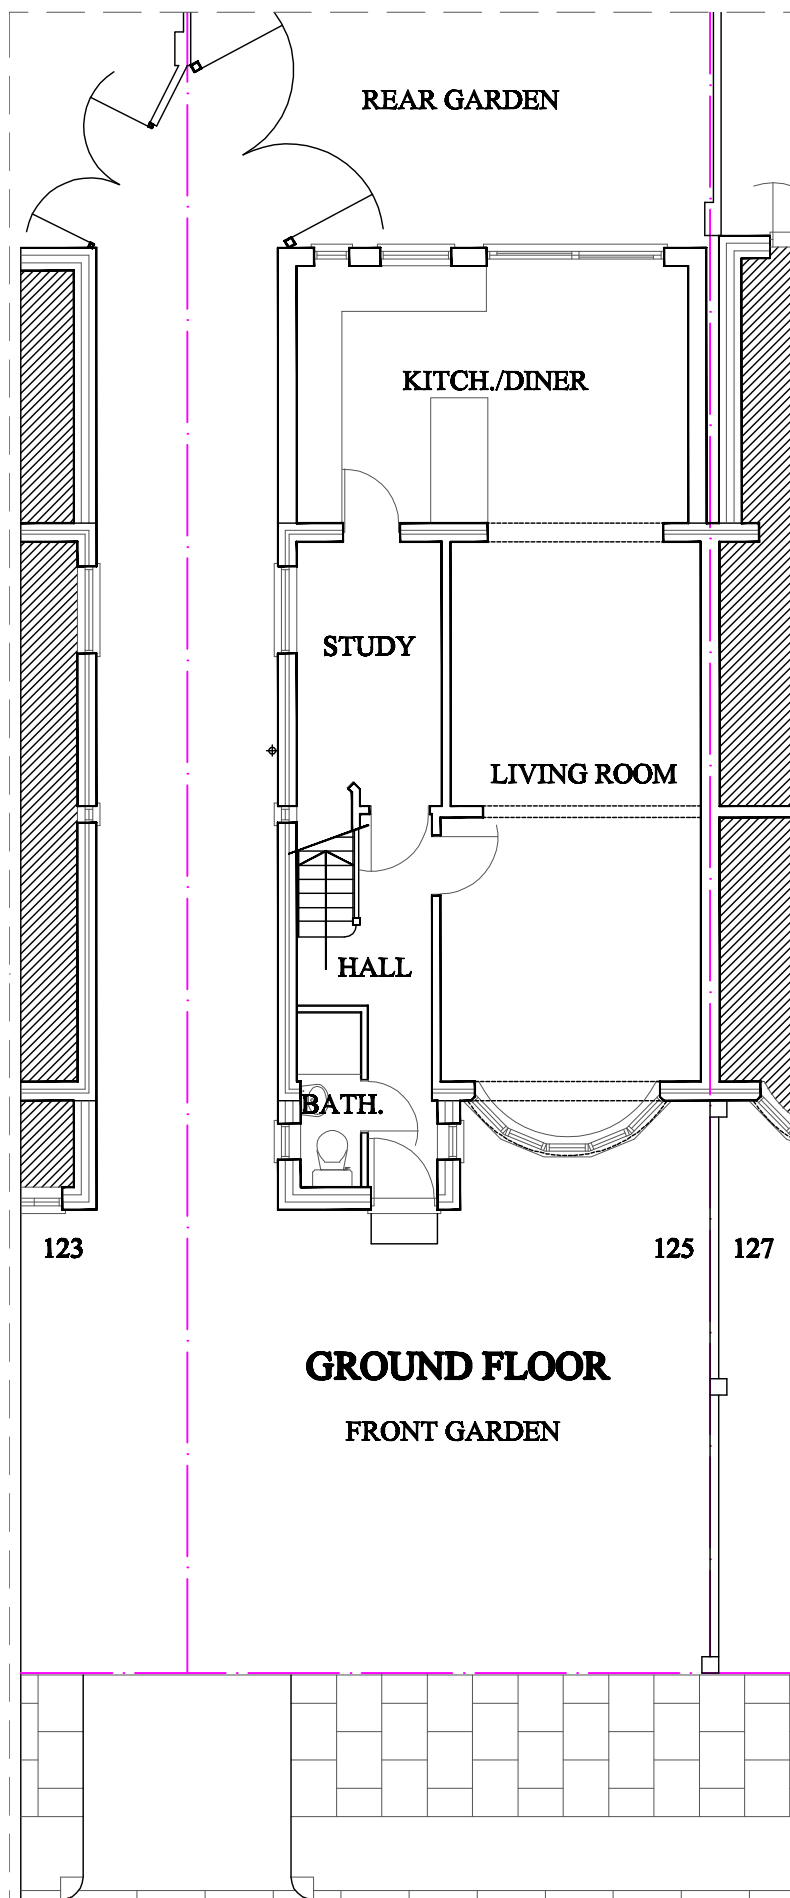

FIRST FLOOR

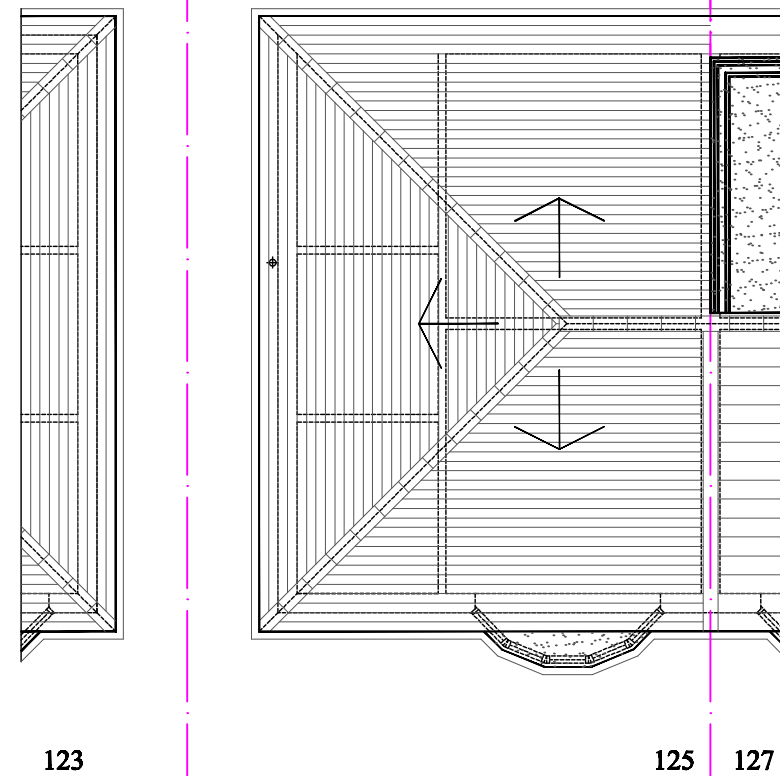

ROOF PLAN

© 2008
B. L. BHARADIA, BS&Arch, M.A.Arch,
17 POPE CLOSE,
FELTHAM,
MIDDX.TW14 9PQ.
bharadia.bharat@yahoo.co.uk
tel; 07913 536633tel

PROJECT
125 WENTWORTH CRESCENT,
HAYES UB3 INP.

DRAWING TITLE
EXISTING PLANS

STATUS
PLANNING

SCALE
1:100@A3

BY
BB

DATE
27.08.2022

CHECKED BY
BB

DRAWING NO.
2022(AR)019-01

REV.
--

