



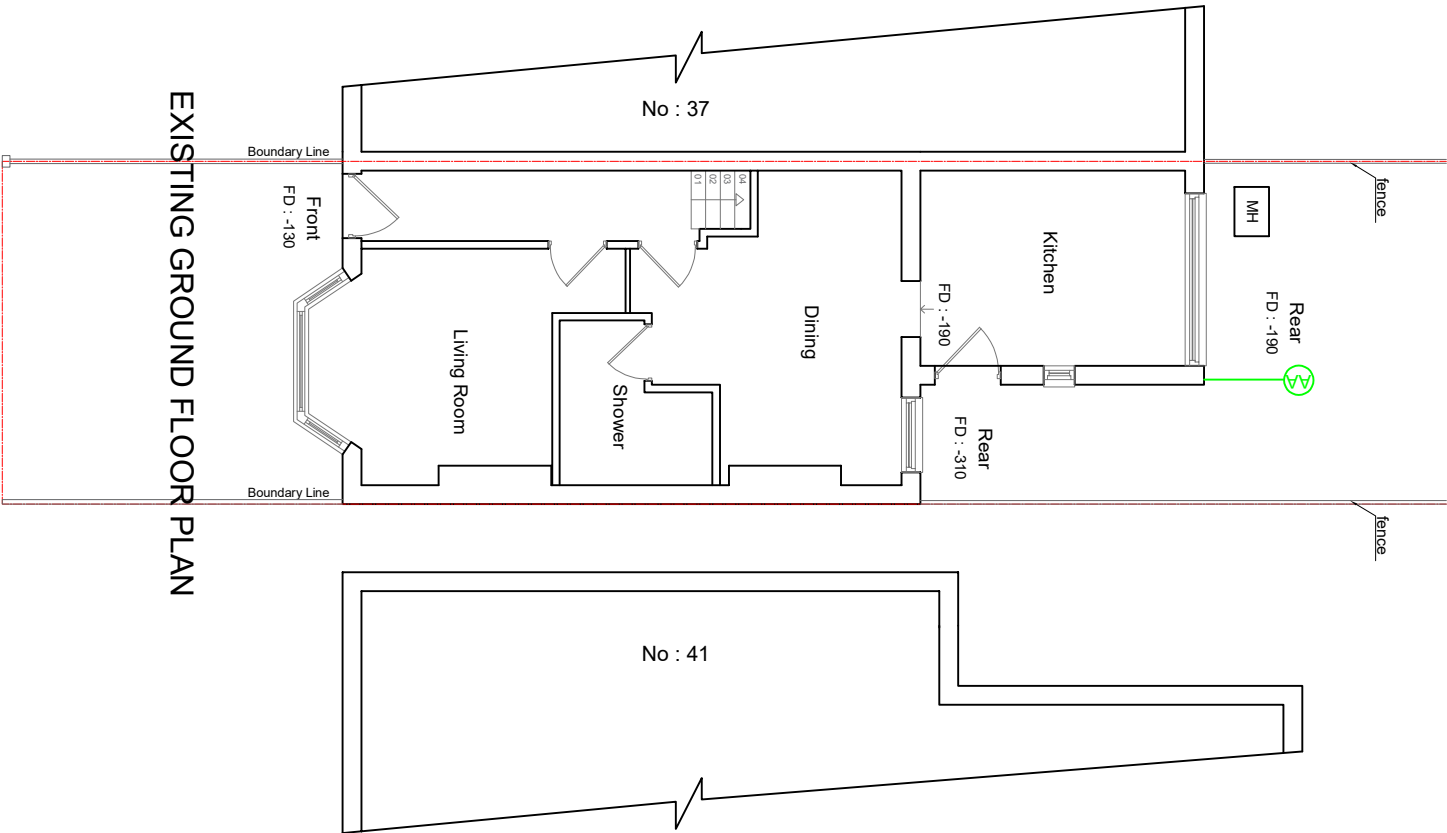

EXISTING GROUND FLOOR PLAN

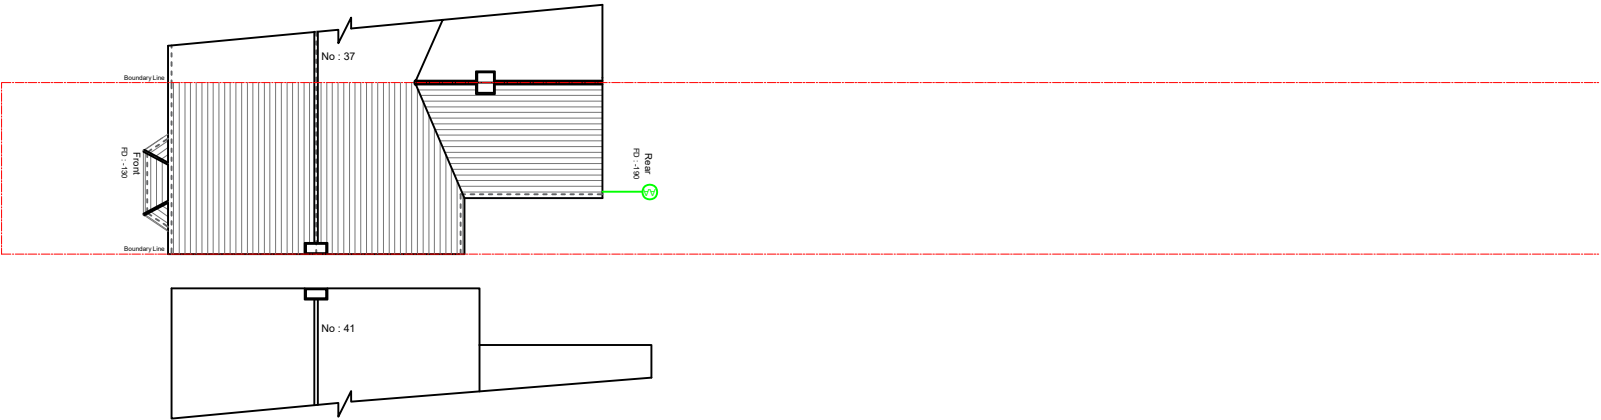

EXISTING ROOF / BLOCK PLAN

scale : @ 1/200

COPYRIGHT :

JOB TITLE : 39 Otterfield Rd.
West Drayton,
UB7 8PE

DRAWING TITLE : Existing Plans

SCALE : 1/100

Date : 21.02.2025

DRG No : 39-OTTER-01