
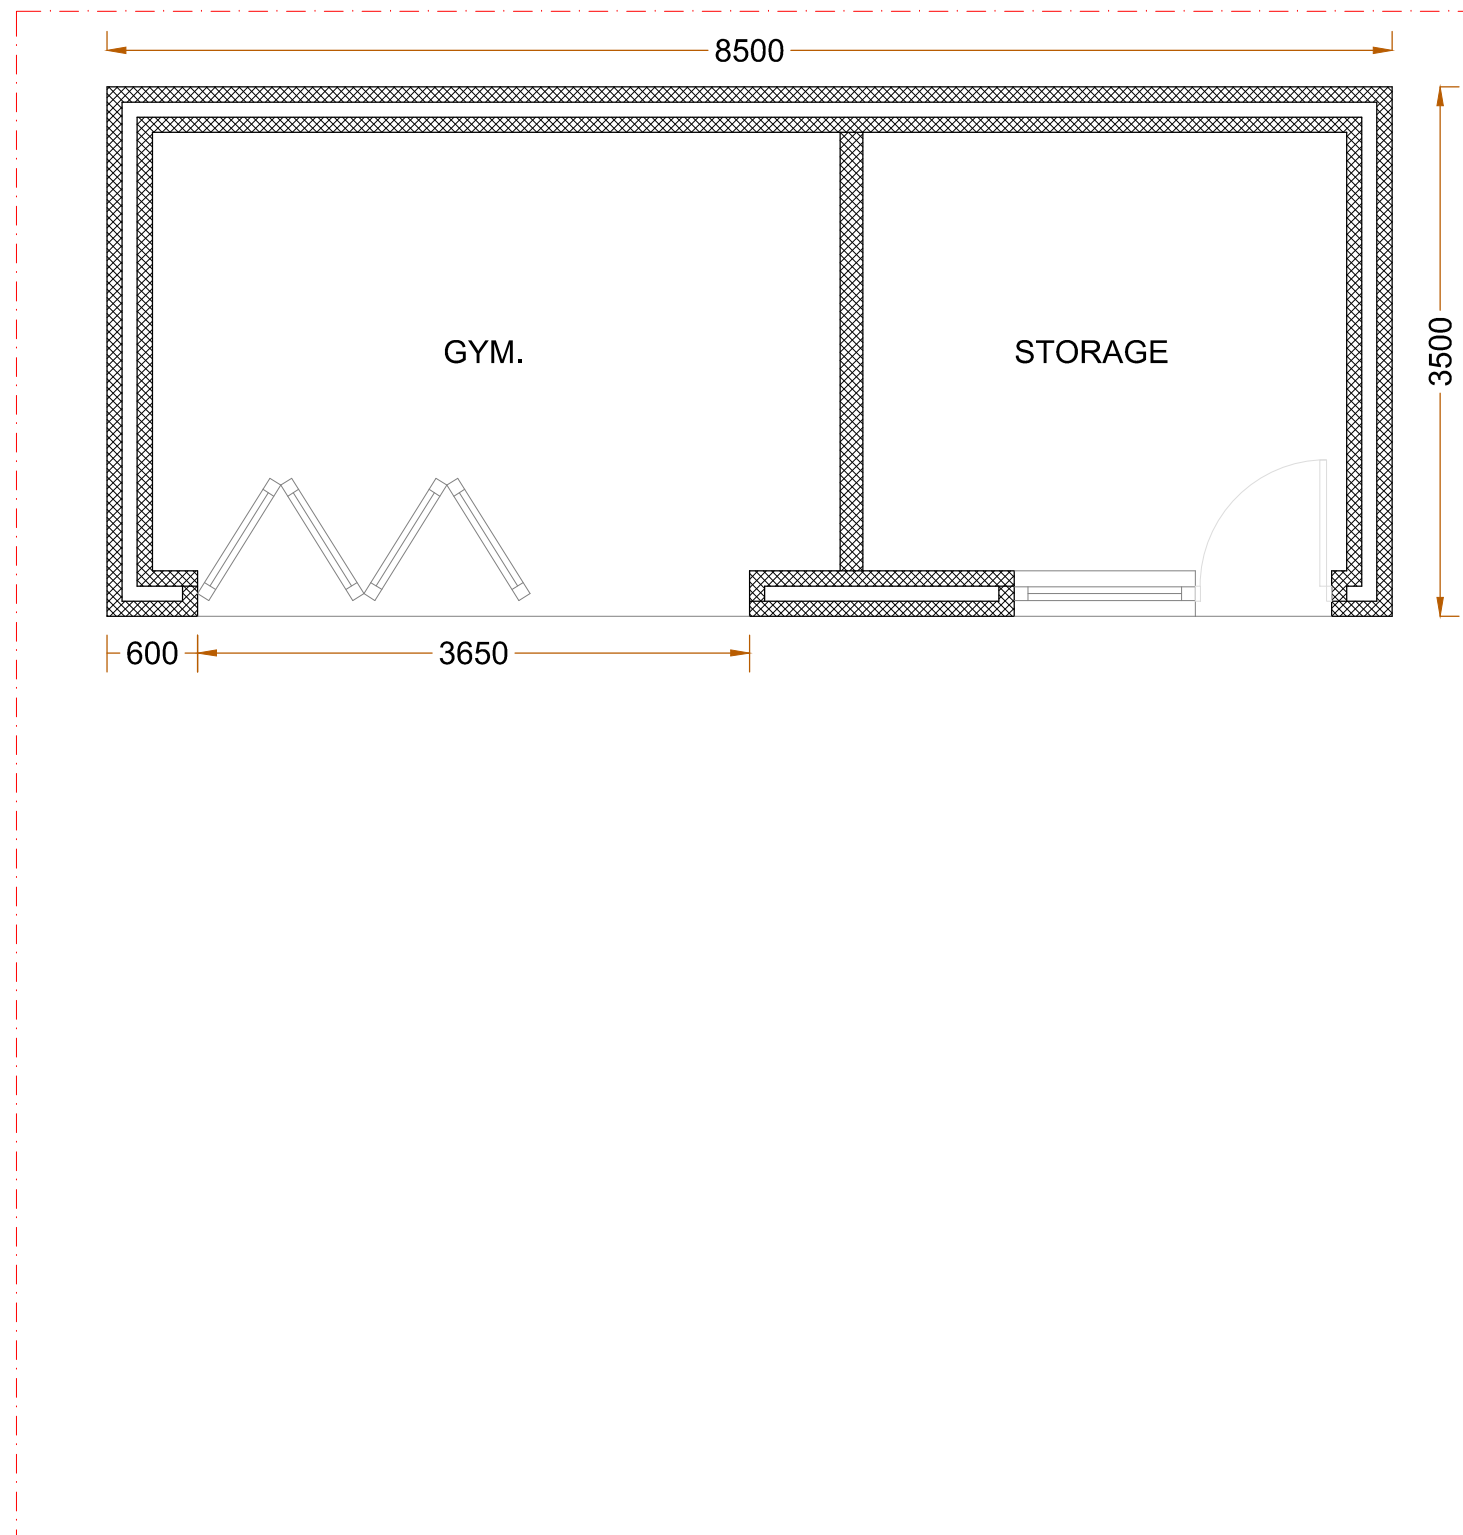


Revision notes:			CLIENT		SITE		Date:			Planning Application Party Wall Survey info@sheladiya.com 020 3129 9374 www.krndesignstudio.com www.sheladiya.com	
Rev:	Date:	Notes:			35 Potter Street, NORTHWOOD, HA6 1QJ		25.11.2022				
P01	25.11.2022	For Planning Approval	DRAWING NO:		DRAWING TITLE		Scale @ A3:				
			2022187.PA101		Proposed Out-Building		1:50				
							Revision:				
							P01				

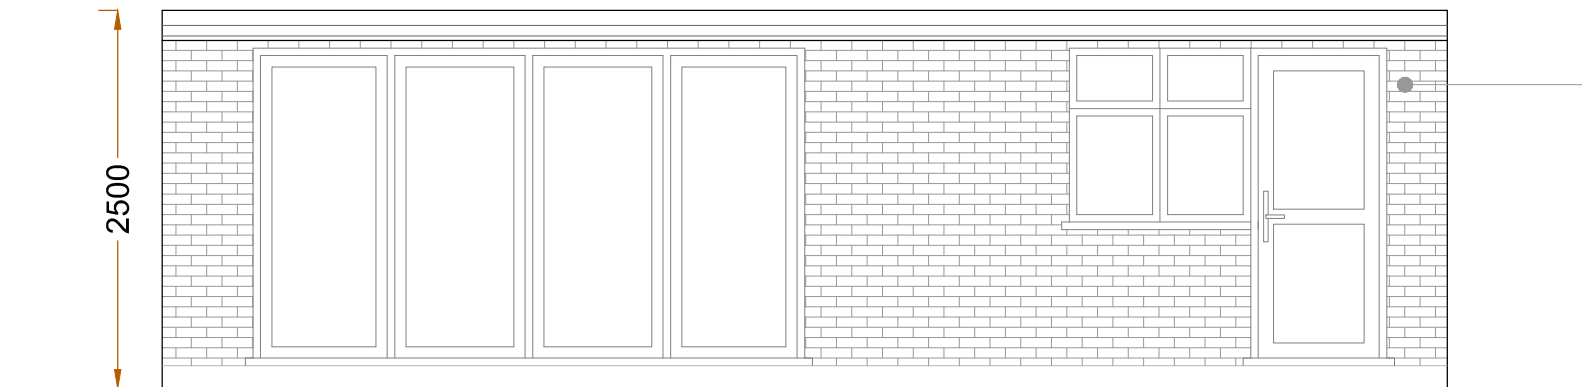


PROPOSED
FRONT ELEVATIONS

PROPOSED MATERIAL

- WINDOWS: UPVC DOUBLE GLAZED WINDOWS.
- DOORS: UPVC DOUBLE GLAZED DOOR.


BRICK
FACING

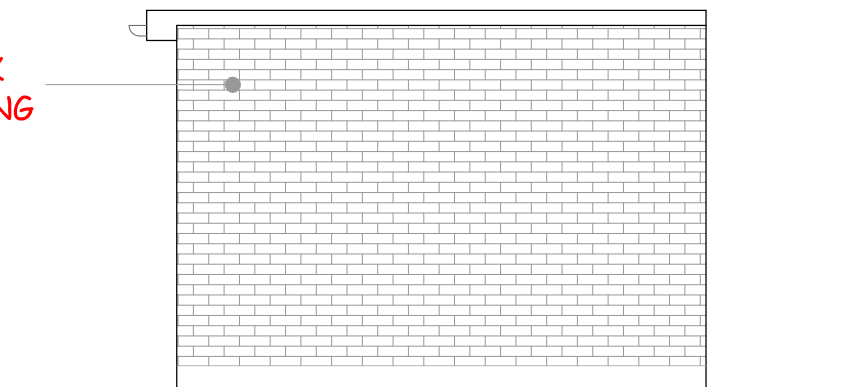

PROPOSED
SIDE ELEVATIONS-1


HIGHEST POINT OF EXTENSION TO
BE NO MORE THAN 2.5m FROM
NATURAL GROUND LEVEL

THE HEIGHT OF EAVES TO BE NO MORE
THAN 2.5m FROM NATURAL GROUND LEVEL

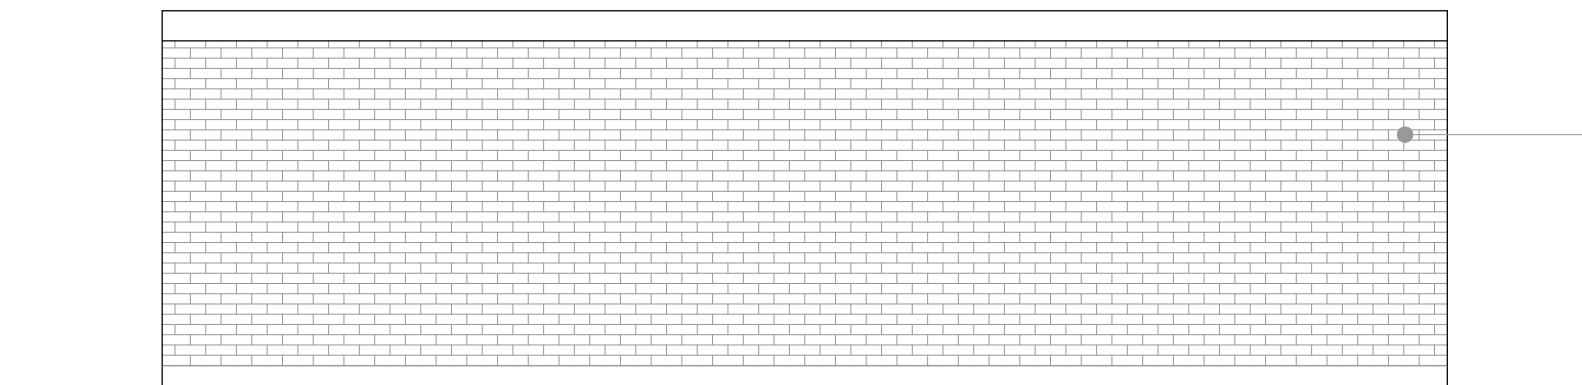


PROPOSED
REAR ELEVATIONS

BRICK
FACING

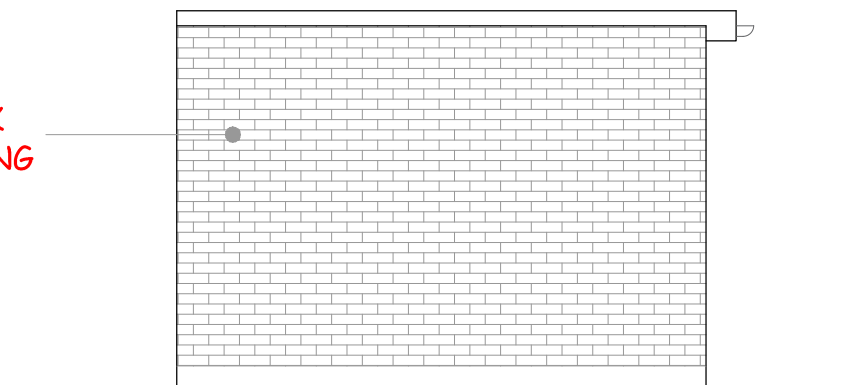

PROPOSED
SIDE ELEVATIONS-2

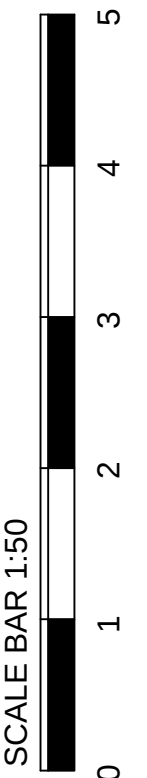

Revision notes:			CLIENT	SITE 35 Potter Street, NORTHWOOD, HA6 1QJ	Date: 25.11.2022	 Planning Application Party Wall Survey info@sheladiya.com 020 3129 9374 www.krndesignstudio.com www.sheladiya.com	
Rev:	Date:	Notes:			Scale @ A3: 1:50		
P01	25.11.2022	For Planning Approval			Revision: P01		
			DRAWING NO: 2022187.PA102	DRAWING TITLE Proposed Elevations			