

NOTES:


- The drawing is meant for planning purposes only and is not intended to be used as a construction drawing.
- All proposed materials will be chosen to closely match the existing materials unless otherwise stated

Abbotsbury Gardens

66 Abbotsbury Gardens
Ruislip
HA5 1SX
Rubina & Sohail

Project no.
AE_1166

Revision		
No.	Description	Date
1	Planning v01	30.04.2025

 

Scale @A1


1 : 100

Drawing:

GA Drawings
Existing


Drawing Number:

A0101

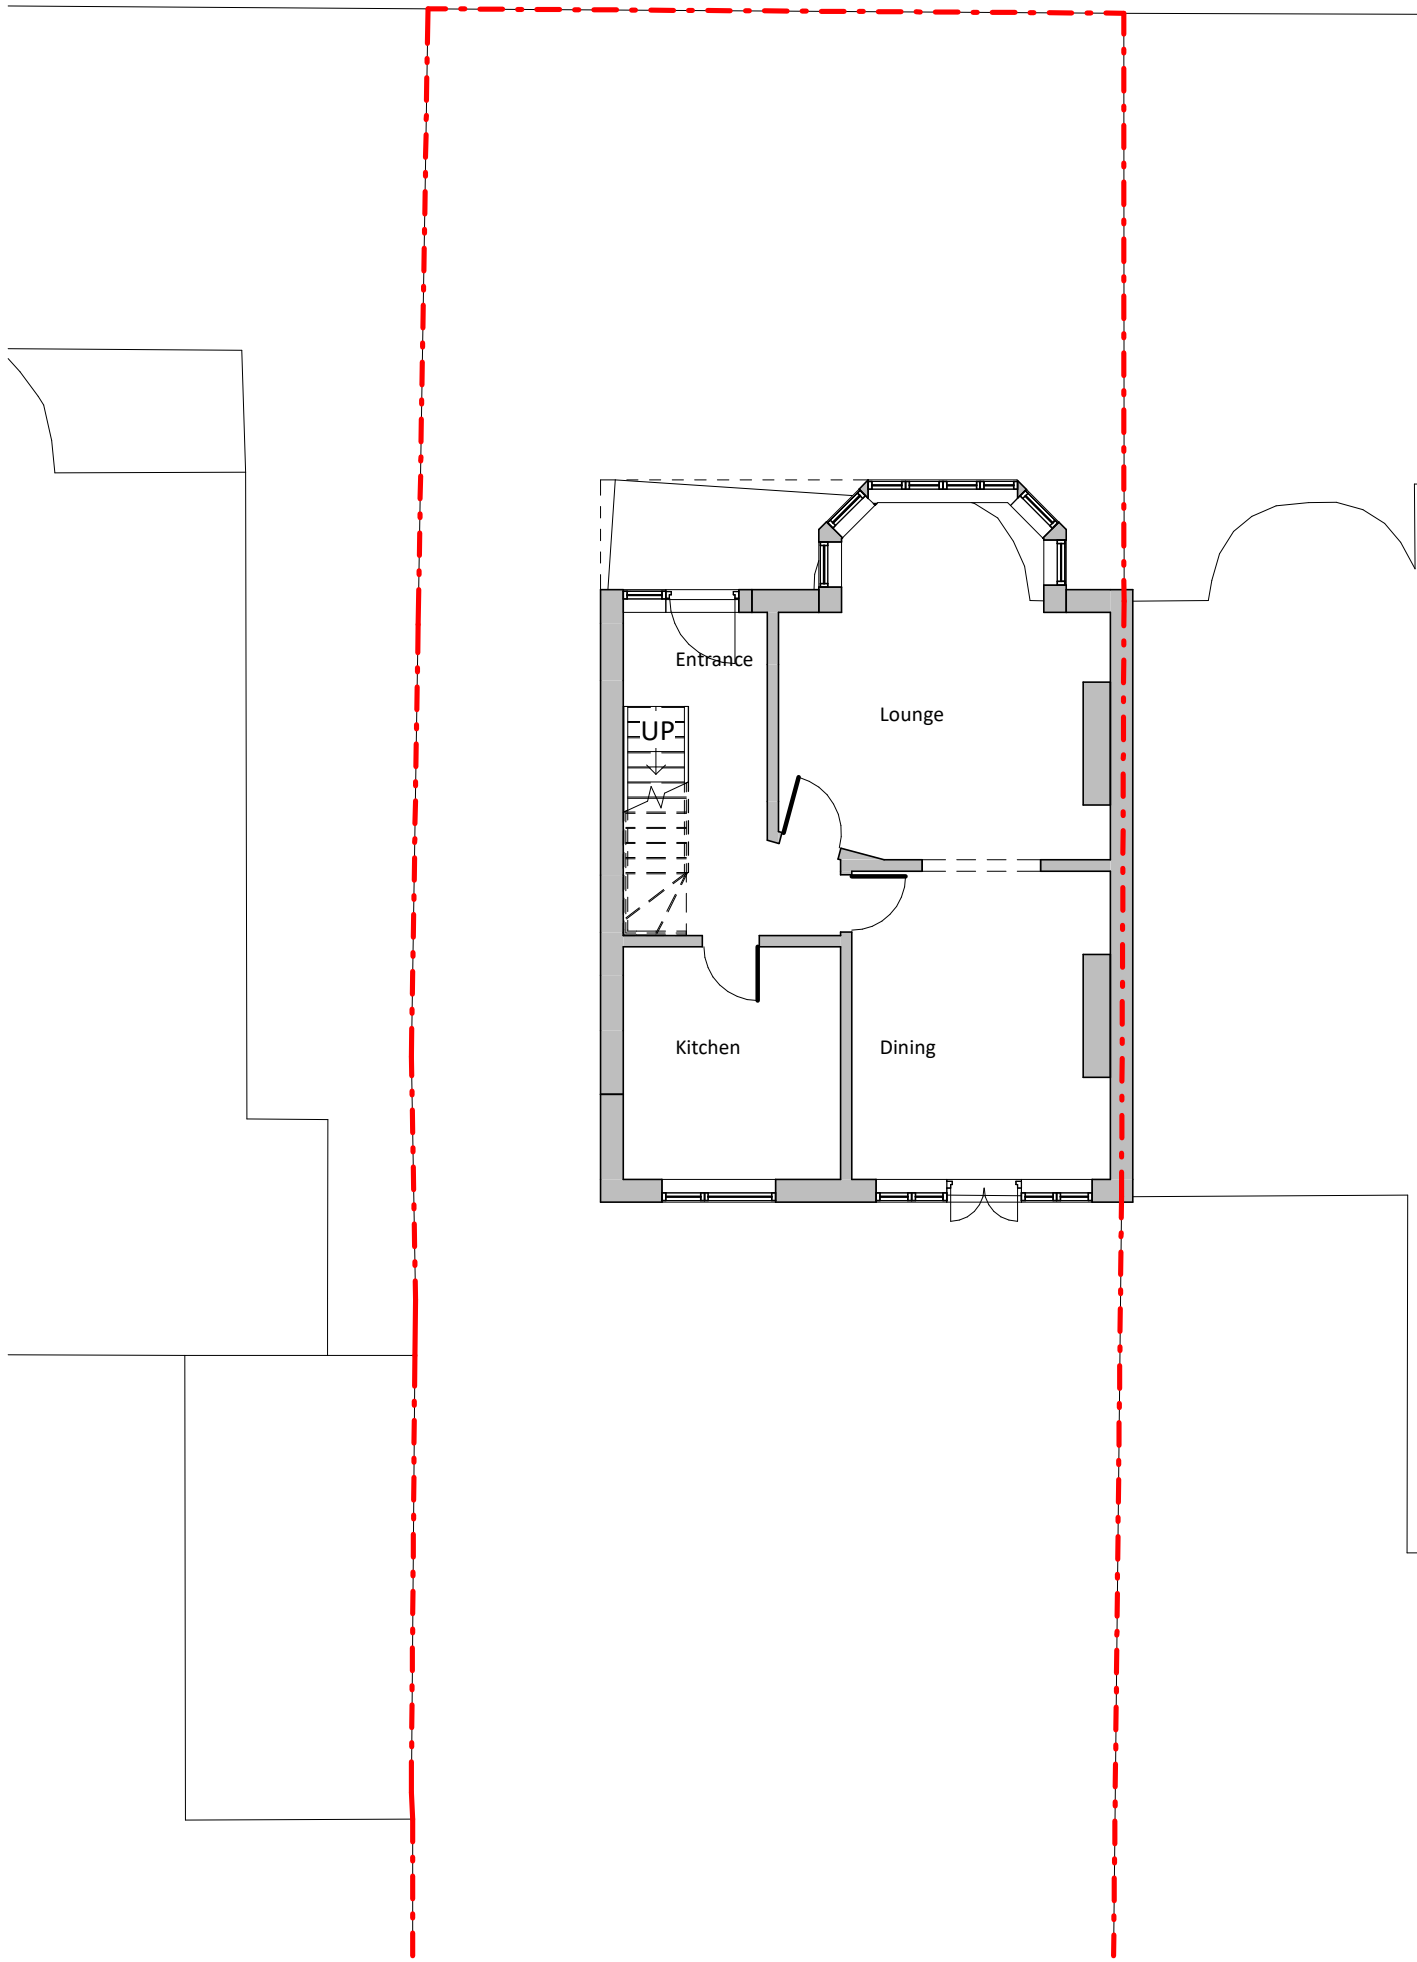

Existing Level 00

1 : 100

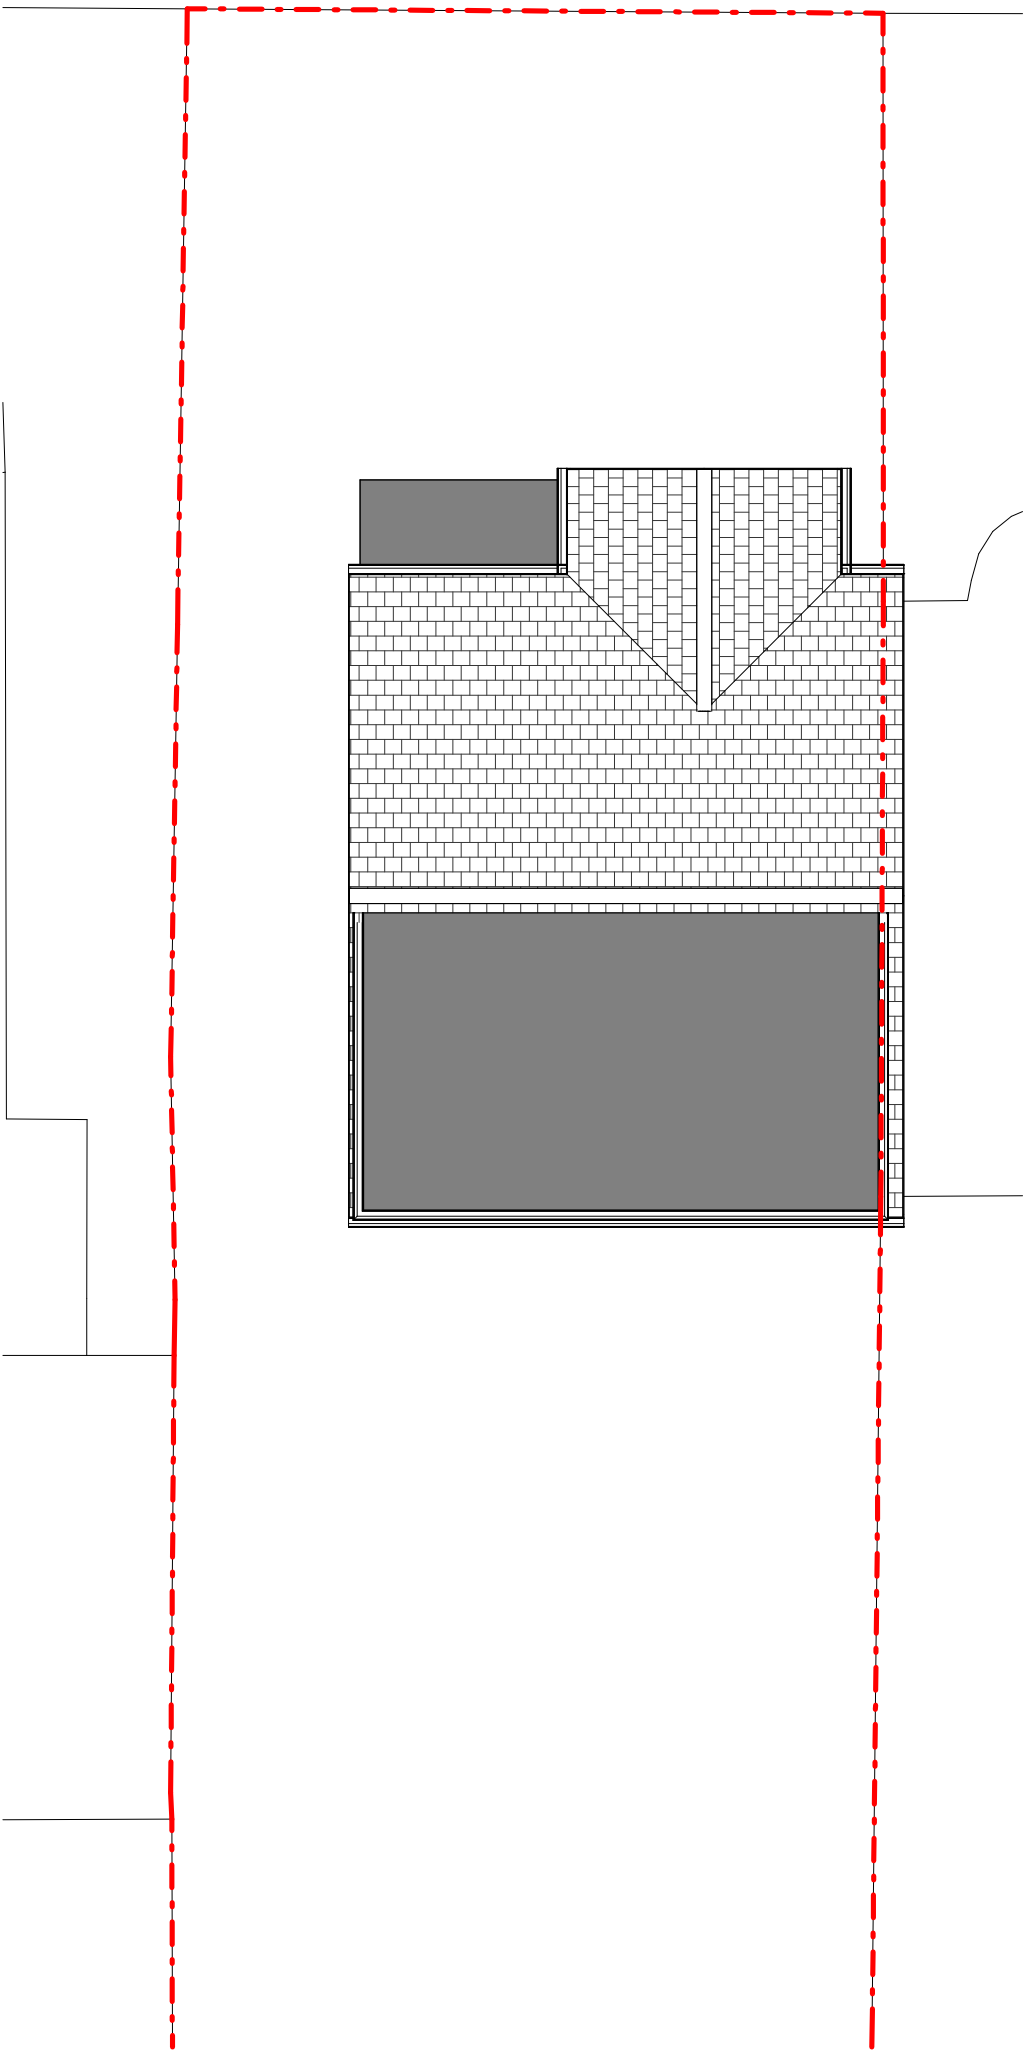

Existing Roof Level

1 : 100



Existing Front Elevation

1 : 100




Existing Rear Elevation

1 : 100




Existing Side Elevation

1 : 100

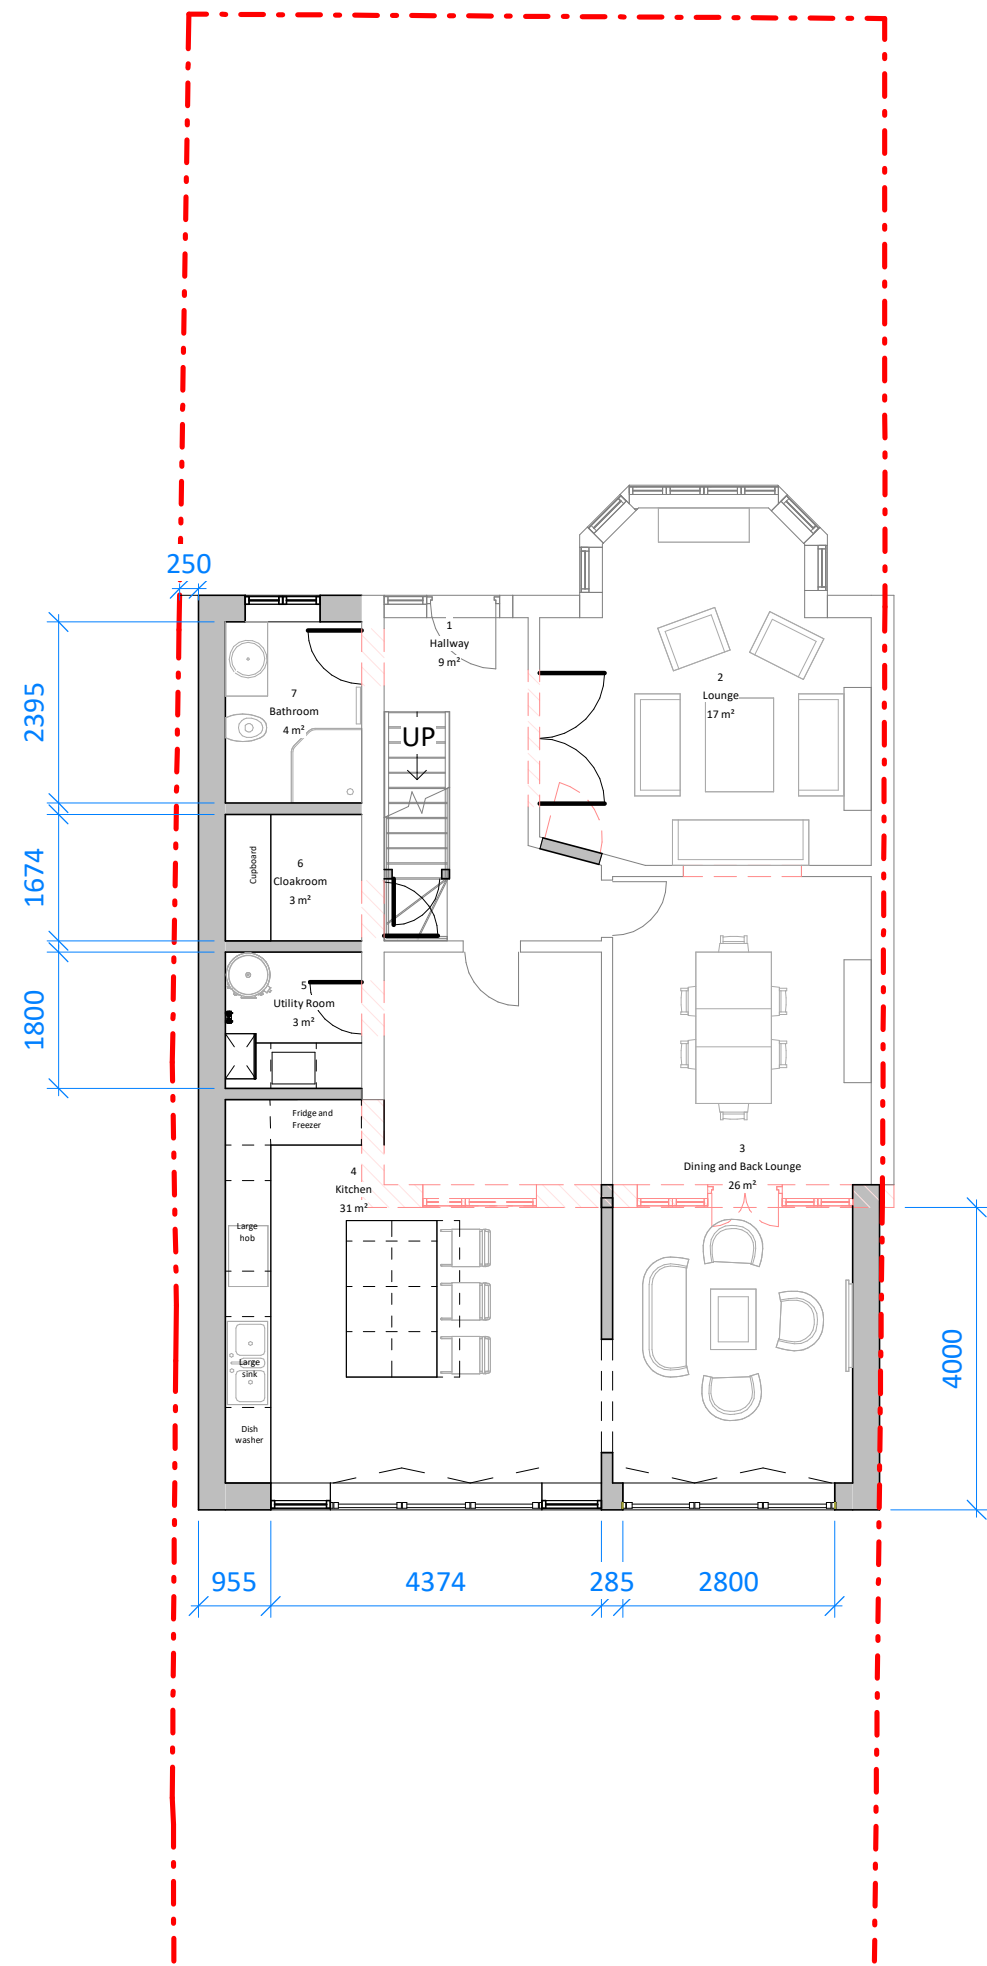

Proposed Level 00

1 : 100

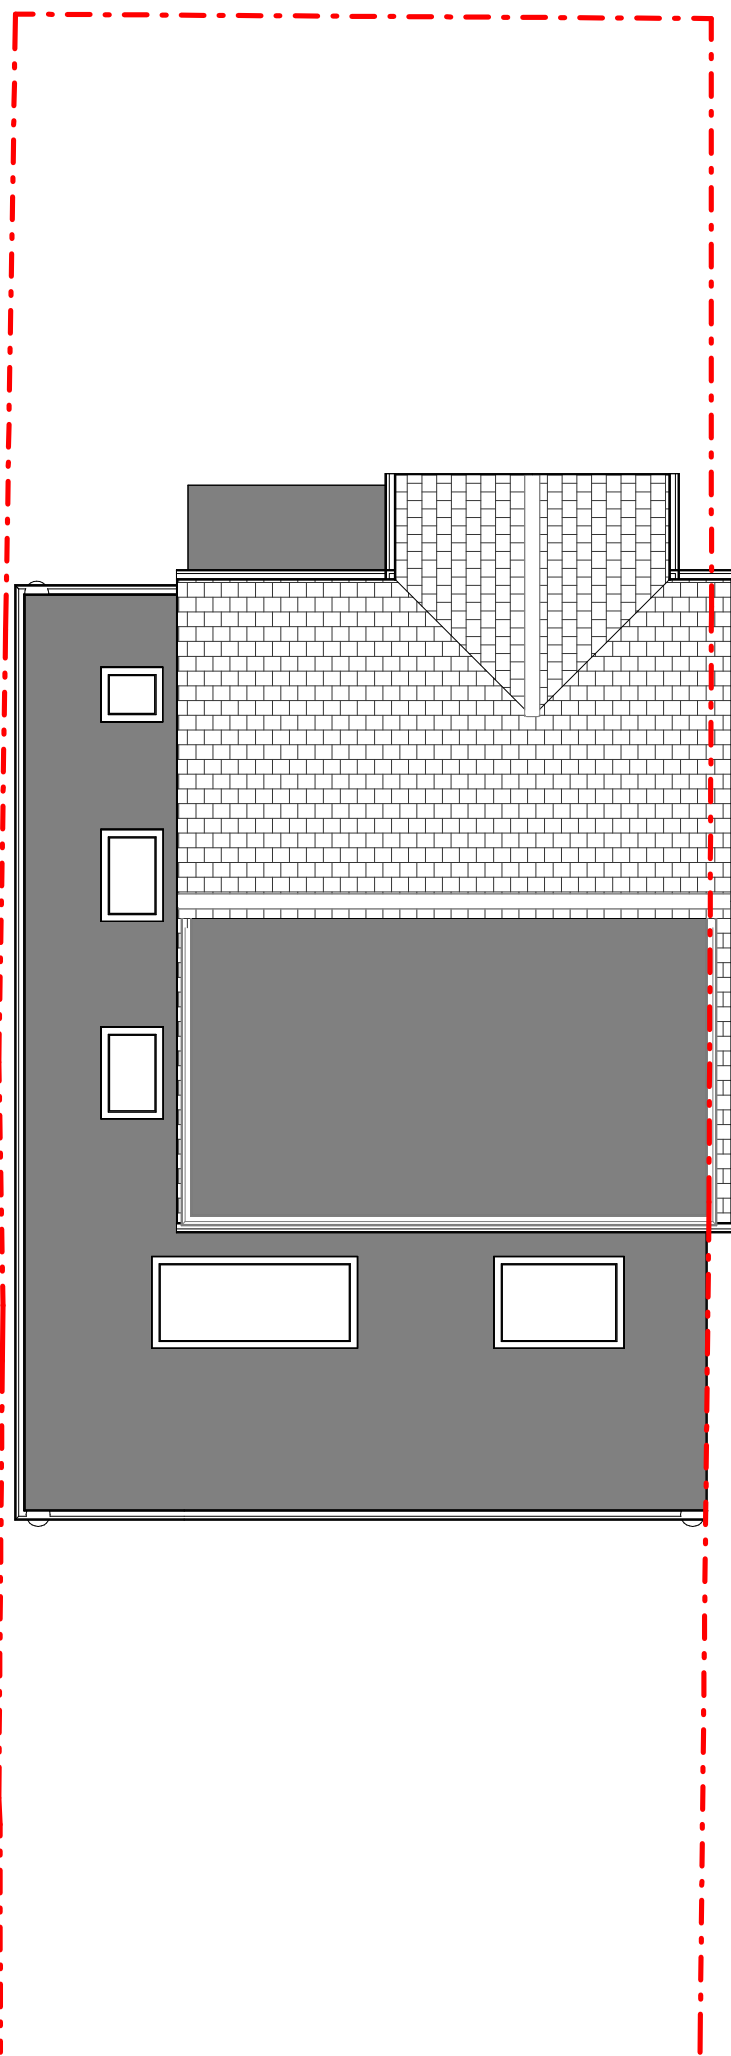

Proposed Roof Level

1 : 100




Proposed Front Elevation

1 : 100



Proposed Rear Elevation

1 : 100

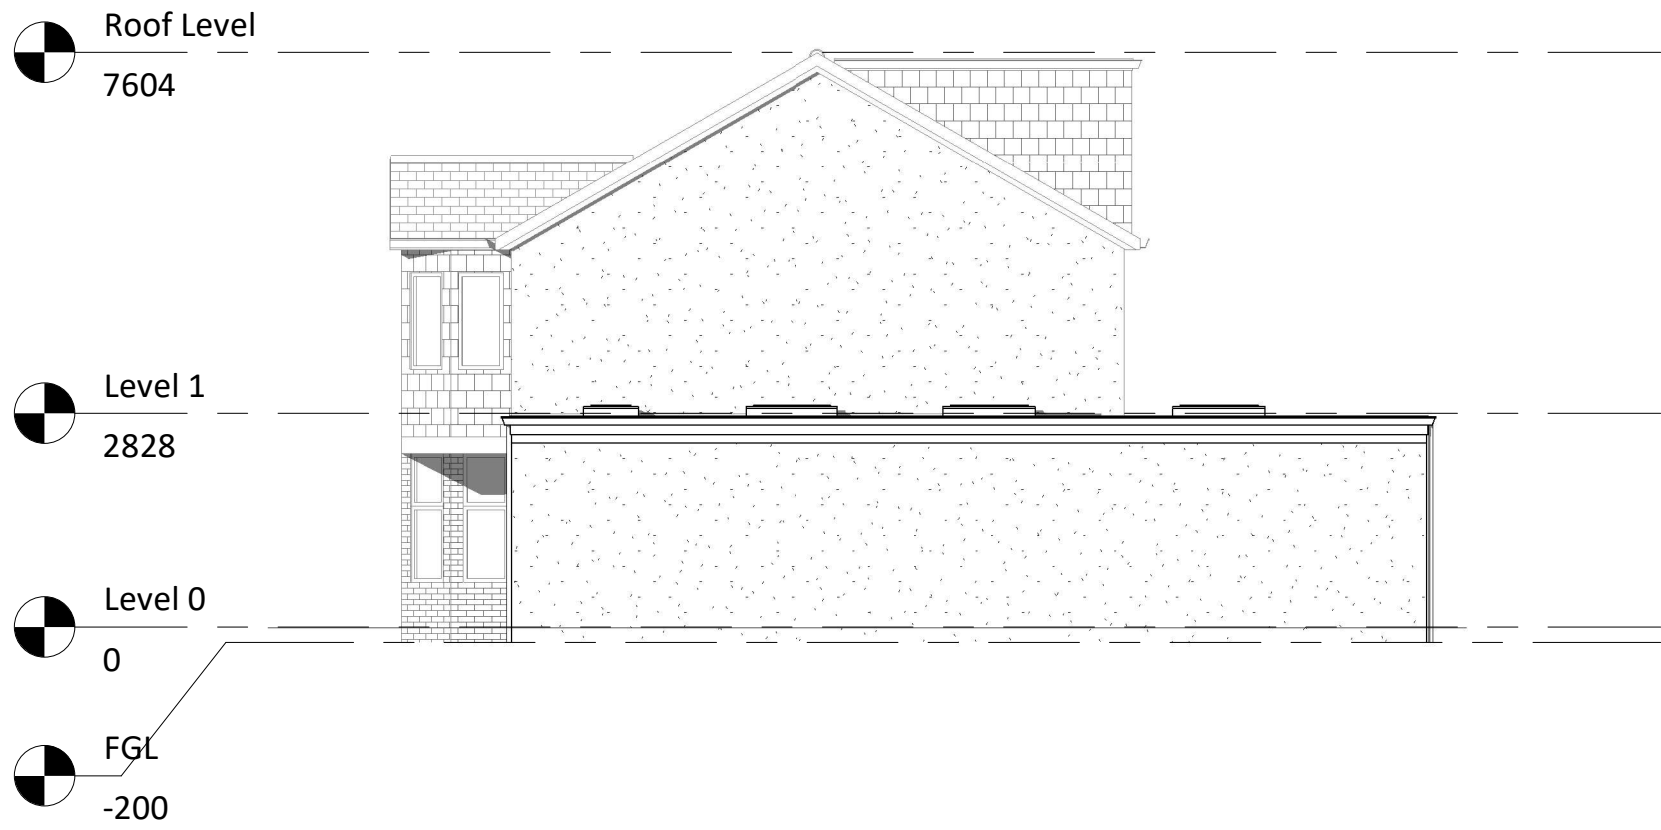

Proposed Side Elevation

1 : 100

NOTES:

- The drawing is meant for planning purposes only and is not intended to be used as a construction drawing.
- All proposed materials will be chosen to closely match the existing materials unless otherwise stated

architecture | everything


T: 07585 857615
E: info@architectureeverything.com

Abbotsbury Gardens

66 Abbotsbury Gardens
Ruislip
HA5 1SX
Rubina & Sohail

Project no.
AE_1166

Revision		
No.	Description	Date
1	Planning v01	30.04.2025

 

Scale @A1

1 : 100

Drawing:

GA Drawings
Existing

Drawing Number:

A0102