



Contact:  
Email: [info@bluearchdesign.co.uk](mailto:info@bluearchdesign.co.uk),  
Cell: 044 + 078 3293 8374  
Web site: [www.bluearchdesign.co.uk](http://www.bluearchdesign.co.uk)

Notes:  
© 2023 Blue Architecture Limited.  
All rights reserved.  
All drawings are for the purpose of gaining  
Planning Permission approval only.  
All written dimensions to be taken in  
preferences to scaled dimensions.

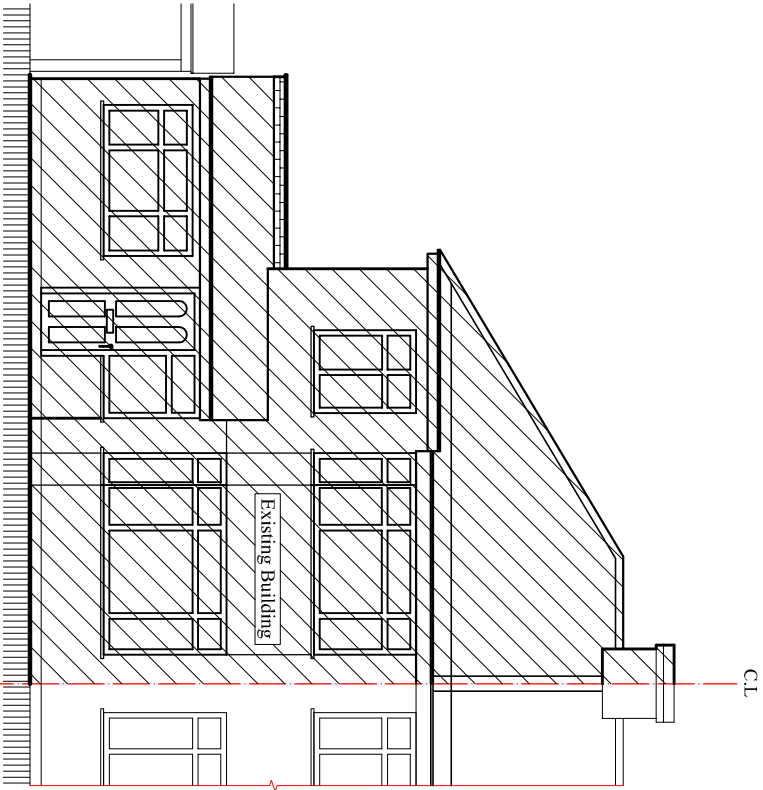


**Proposed North Elevation**  
Scale: 1:100

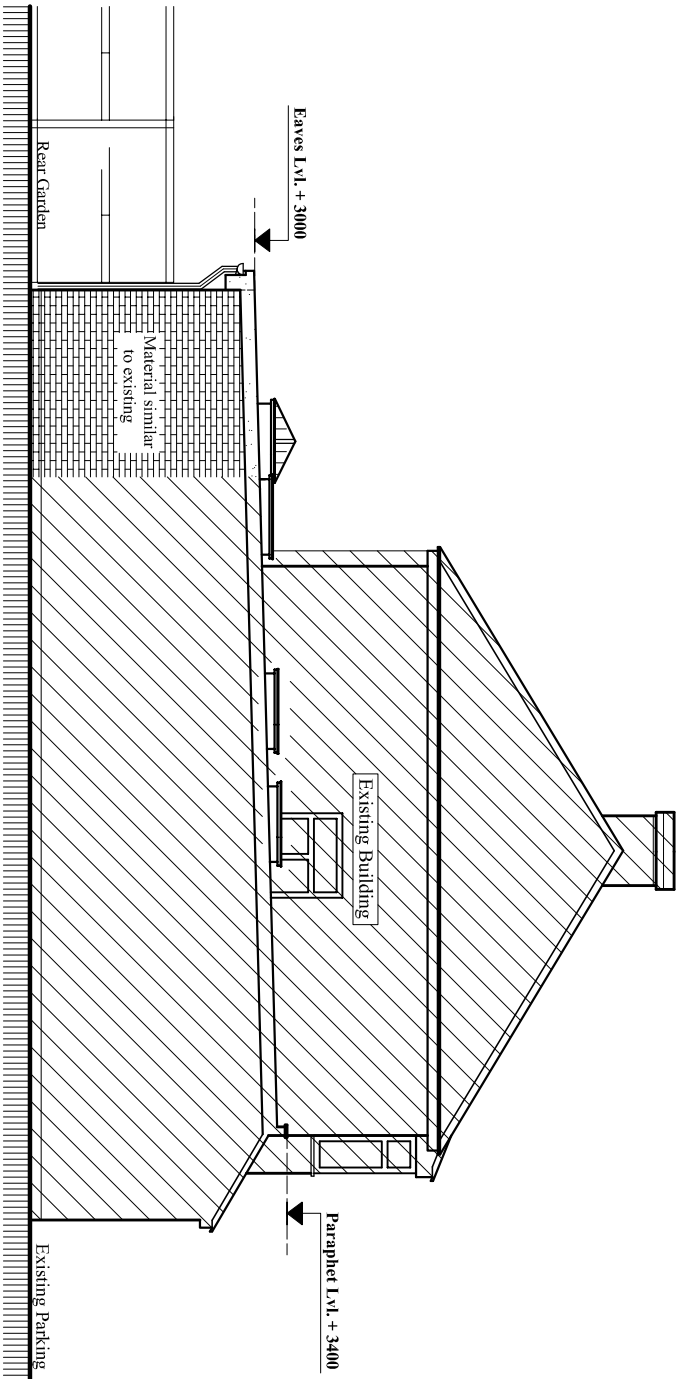

**Proposed West Elevation**  
Scale: 1:100



**Existing North Elevation**  
Scale: 1:100

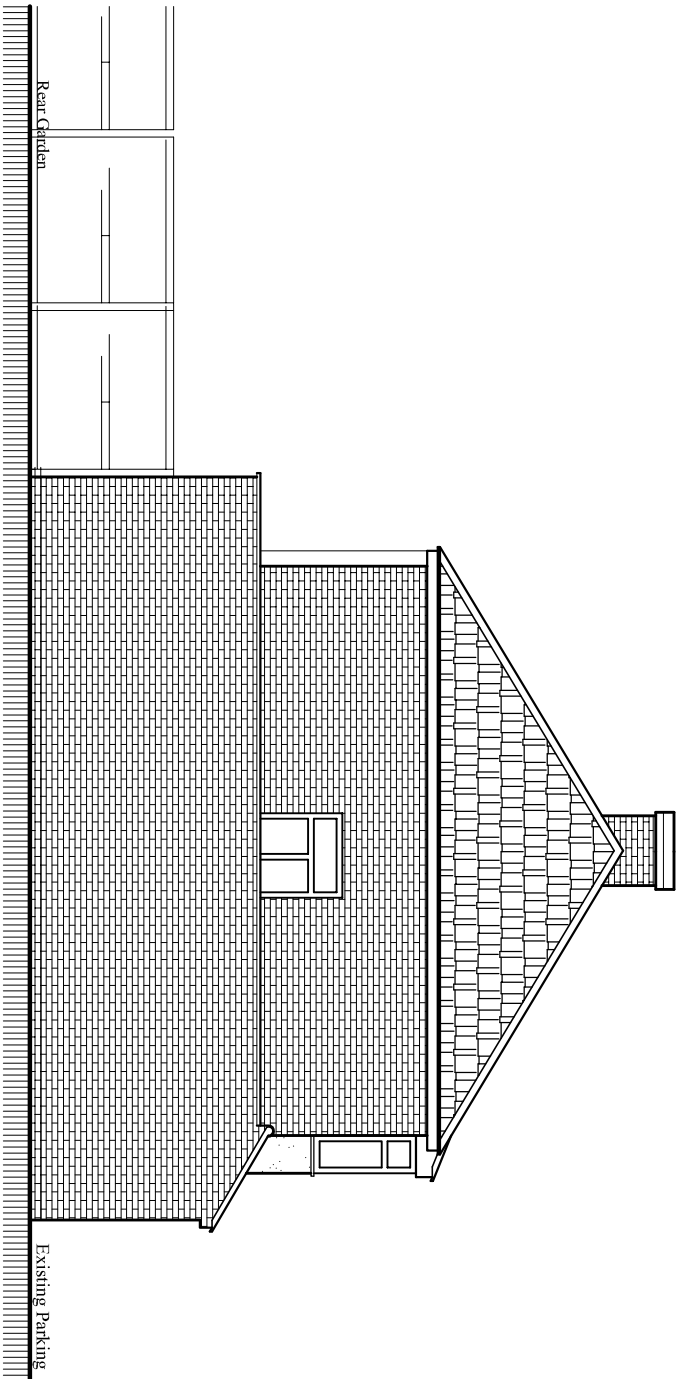

**Existing West Elevation**  
Scale: 1:100

Rev.	Description	By	Ckd	Date

Client:  
**Mr. Chelliah Gunaseelan.**

**Project:**  
Single storey Rear Extension incorporating with  
existing side extension, proposed side roof alter  
and place Two roof lights on it.

**Location:**  
20 Ryefield Avenue, Uxbridge,  
Middlesex, UB10 9BX.

**Status:**  
PLANNING

**Title:**  
Existing and proposed Elevations-1.

Drawn by:	Str. Er.	Checked by:
<b>L.p</b>	---	<b>R.k</b>
Project no:	Sheet Size	Sheet no.
<b>BAL-1712</b>	<b>A3</b>	
Date:	Scale:	
17/12/2023	1:100	