



Notes:
 © 2023 Blue Architecture Limited.
 All rights reserved.
 All drawings are for the purpose of gaining
 Planning Permission approval only.
 All written dimensions to be taken in
 preferences to scaled dimensions.

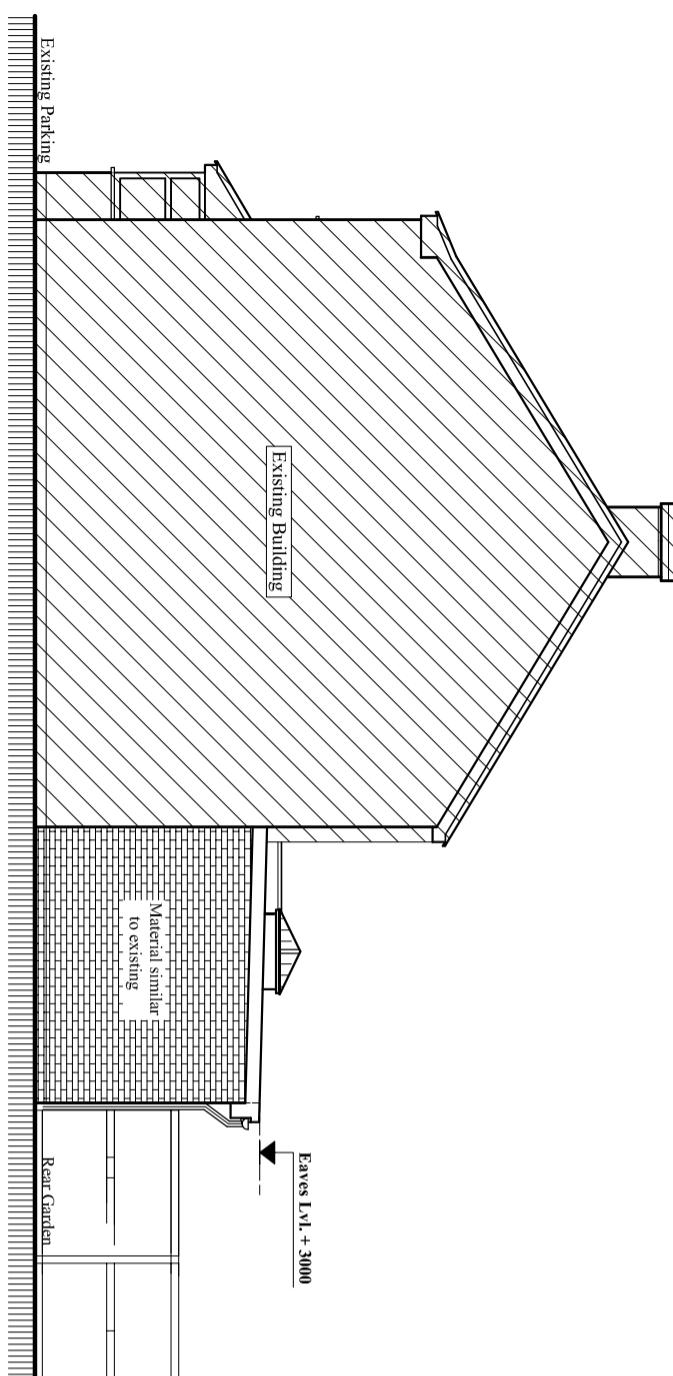


Proposed East Elevation

Scale:1:100

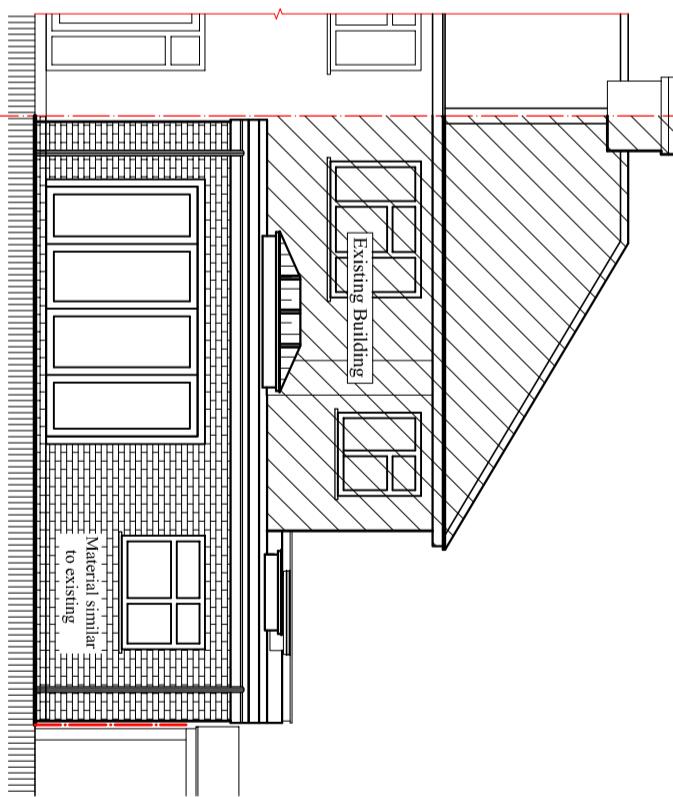


Proposed South Elevation

Scale:1:100

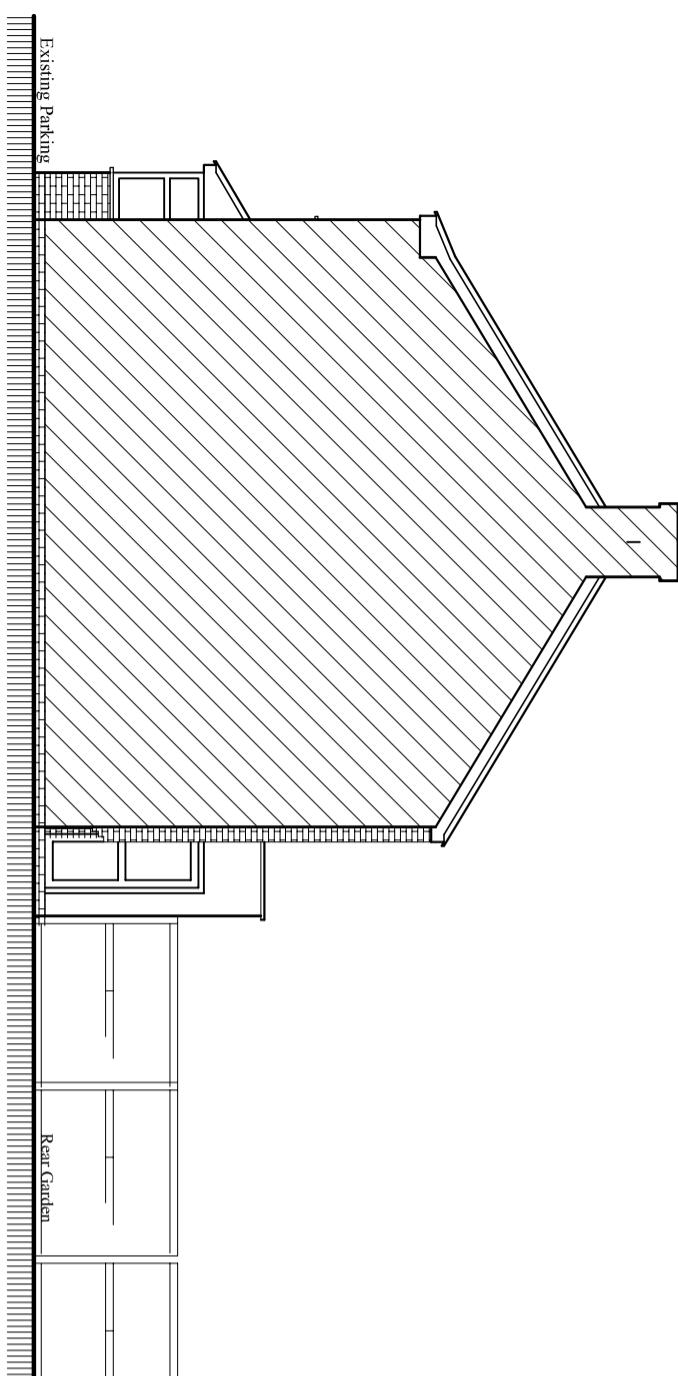

Existing East Elevation

Scale:1:100

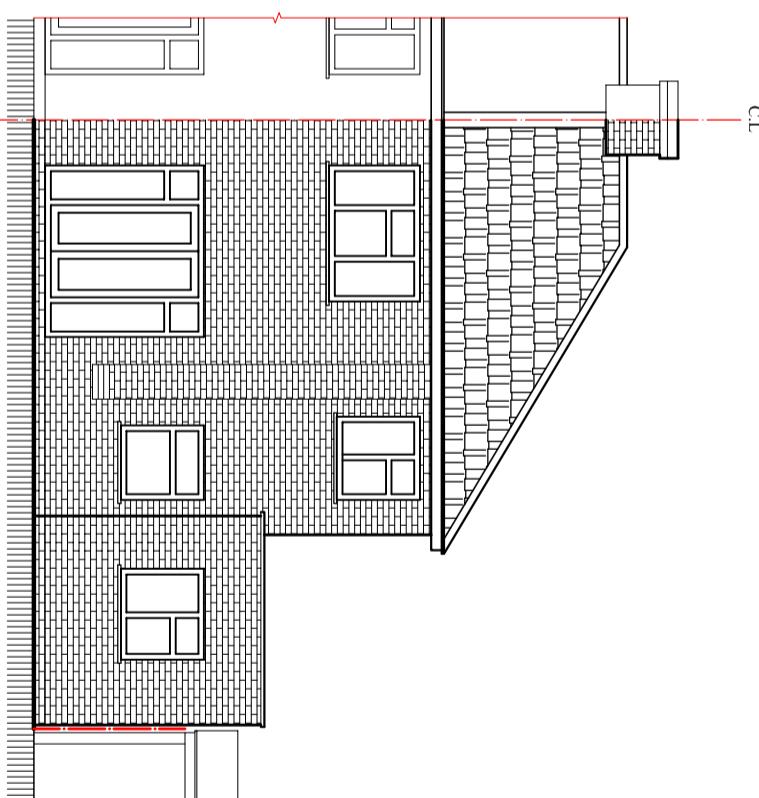

Existing South Elevation

Scale:1:100

Client:
Mr. Chelliah Gunaseelan.

Title:

Existing and proposed Elevations-2.

Status:

PLANNING

Drawn by:	Str. Er.	Checked by:
L.P	---	R.k
Project no:	Sheet Size	
BAL-1712	A3	Sheet no.

Date:

17/12/2023

Scale:

1:100