

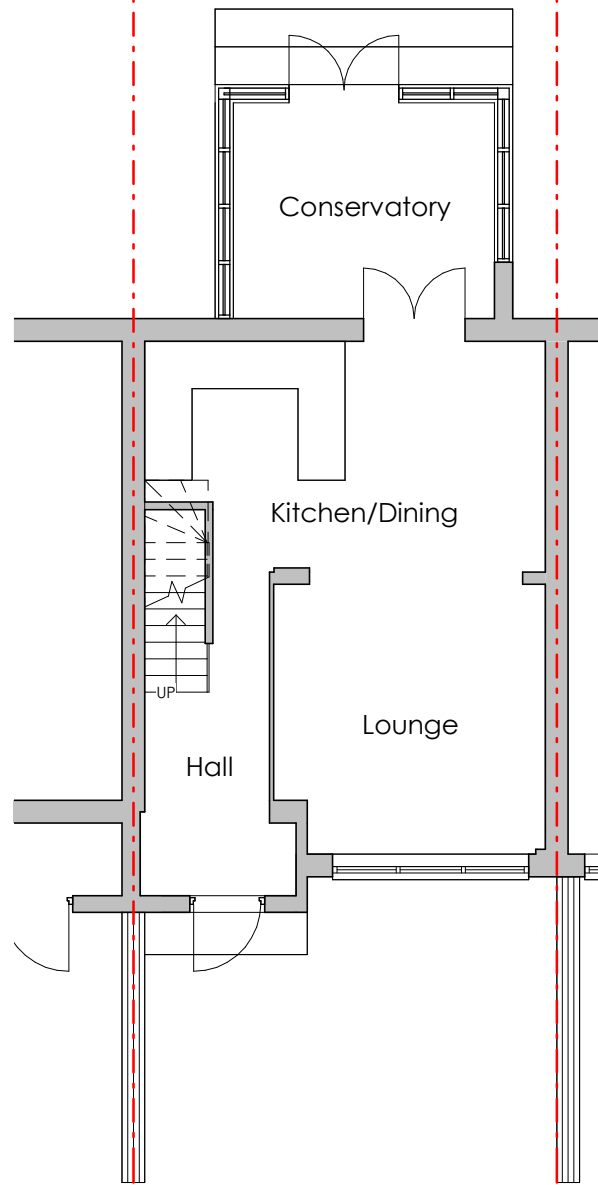


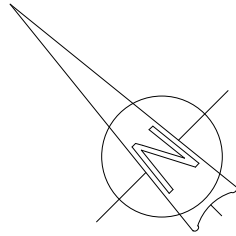

1

Existing Ground Floor Plan


1 : 100

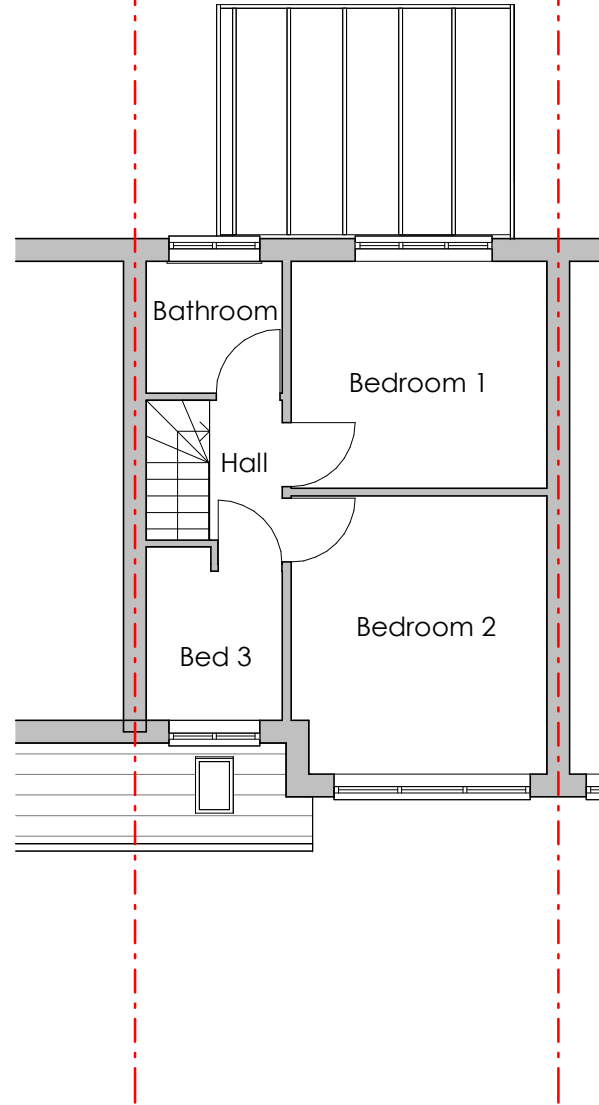

2

Existing First Floor Plan


1 : 100

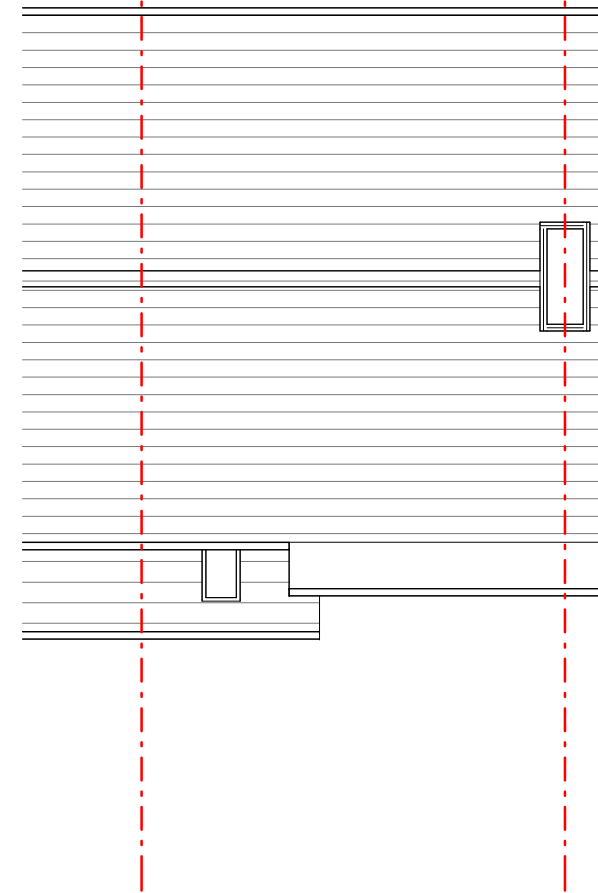

3

Existing Roof Plan

1 : 100

 

VISUAL SCALE 1:100 @ A3

Client
Mr Borowski

Project Address
49 Lynhurst Crescent
Uxbridge
UB10 9EG

Drawing Title
Existing Plans
Ground, First & Roof

Status
As Existing

Scale @ A3
1 : 100

Date
23.04.2024

Drawn by
AR

Drawing No.
113_02

Revision

No.	Date	Description