


1 Proposed Ground Floor Plan
1:100

 

VISUAL SCALE 1:100 @ A3

Client
Mr Borowski

Project Address
49 Lynhurst Crescent
Uxbridge
UB10 9EG

Drawing Title
Proposed Ground,
First & Roof Plan

Planning

Status

Scale @ A3
1:100

Date
17.09.2024


Drawn by
AR

Drawing No.


Revision

113_10

| No. | Date | Description |
|-----|------|-------------|
| | | |
| | | |
| | | |
| | | |

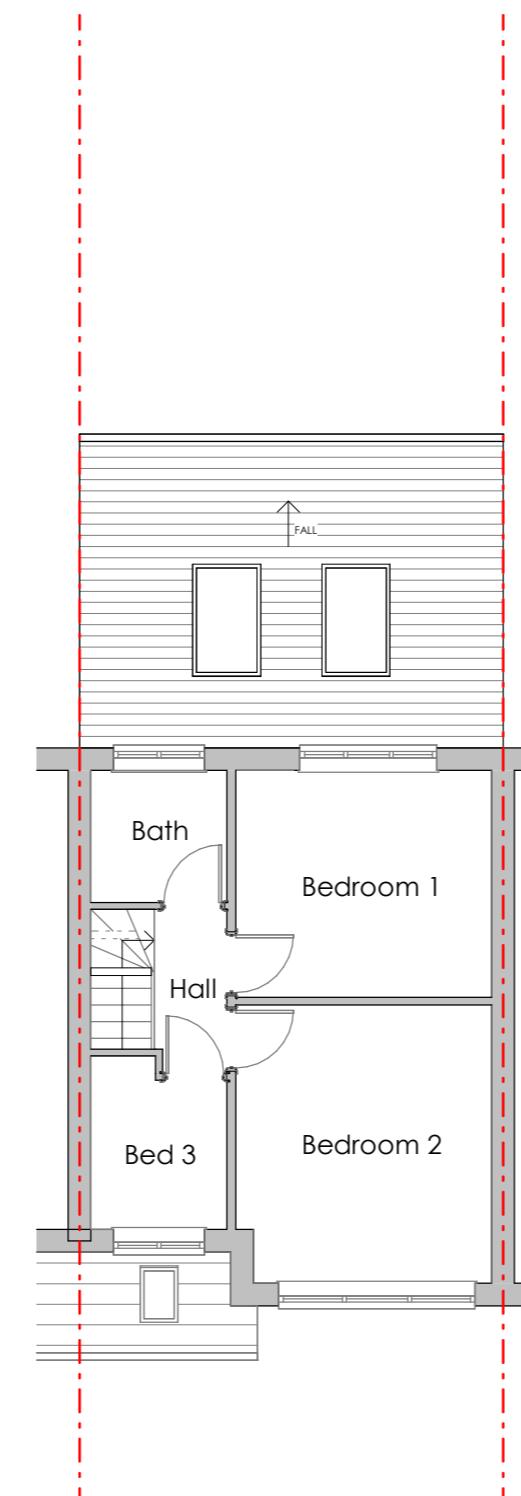

2 Proposed First Floor Plan
1:100

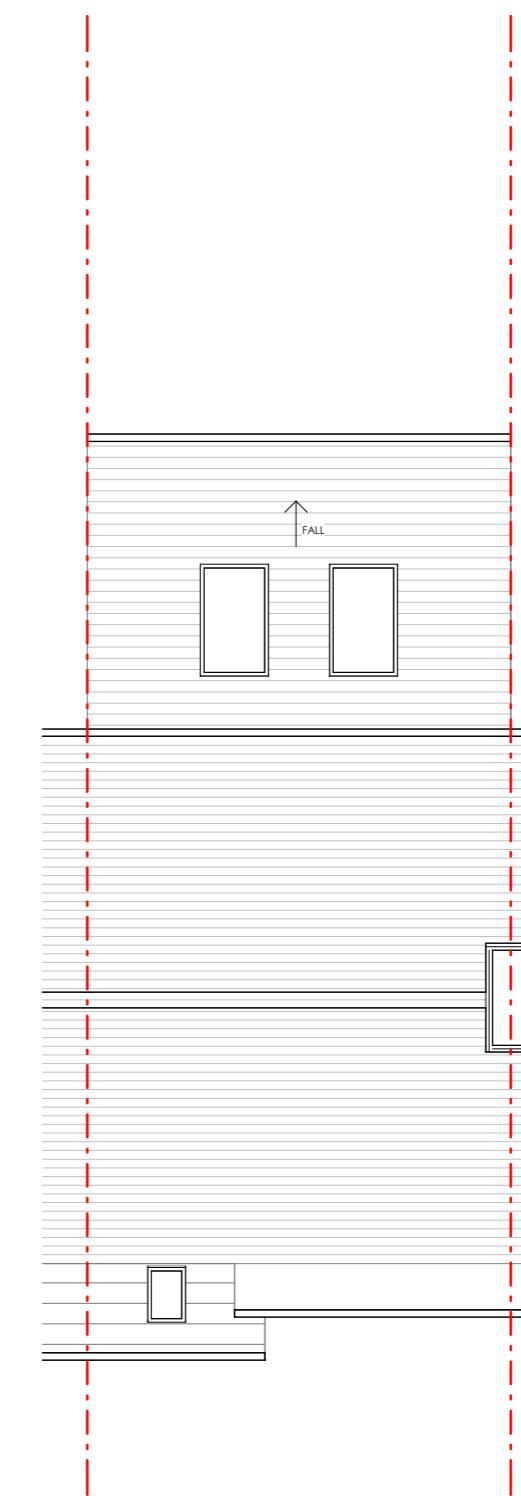

3 Proposed Roof Plan
1:100