






GROUND FLOOR PLAN

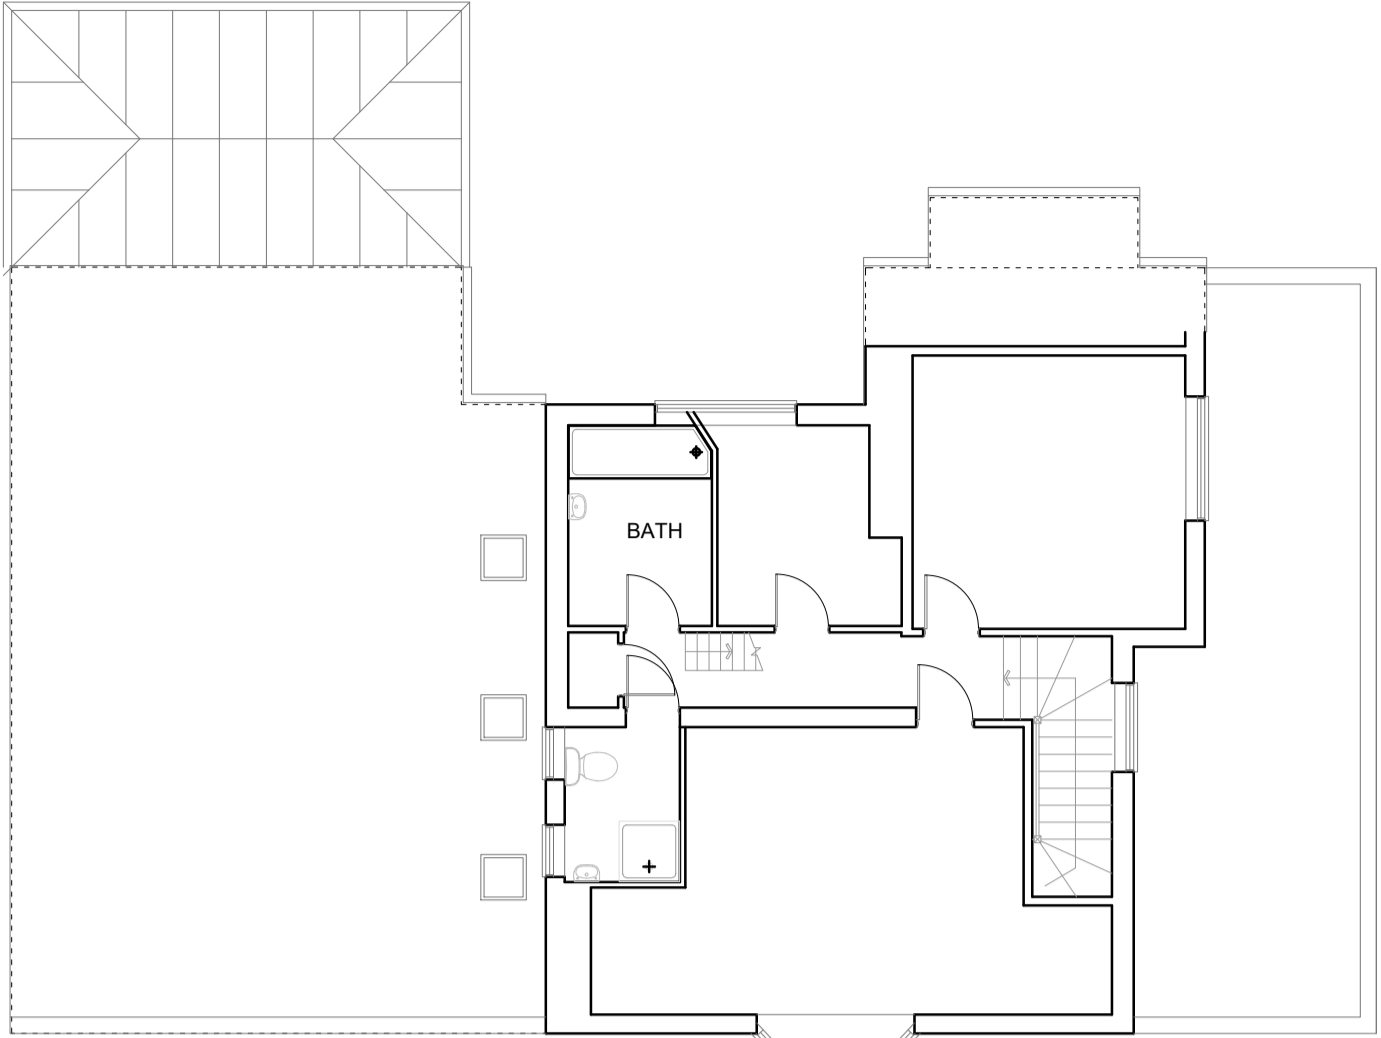

FIRST FLOOR PLAN

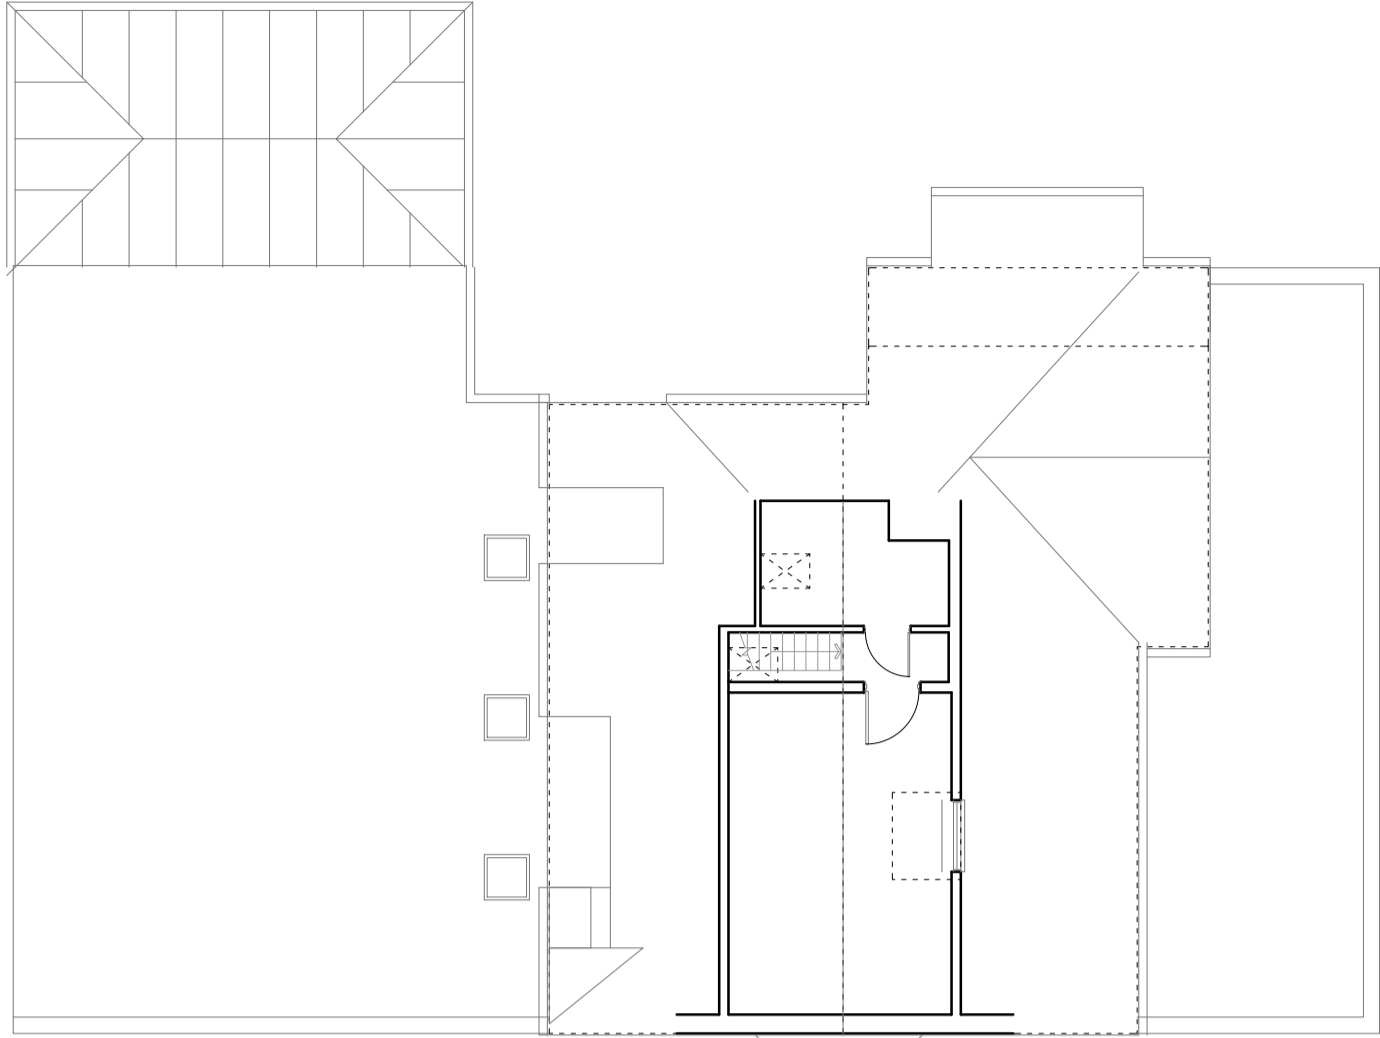


LOFT PLAN

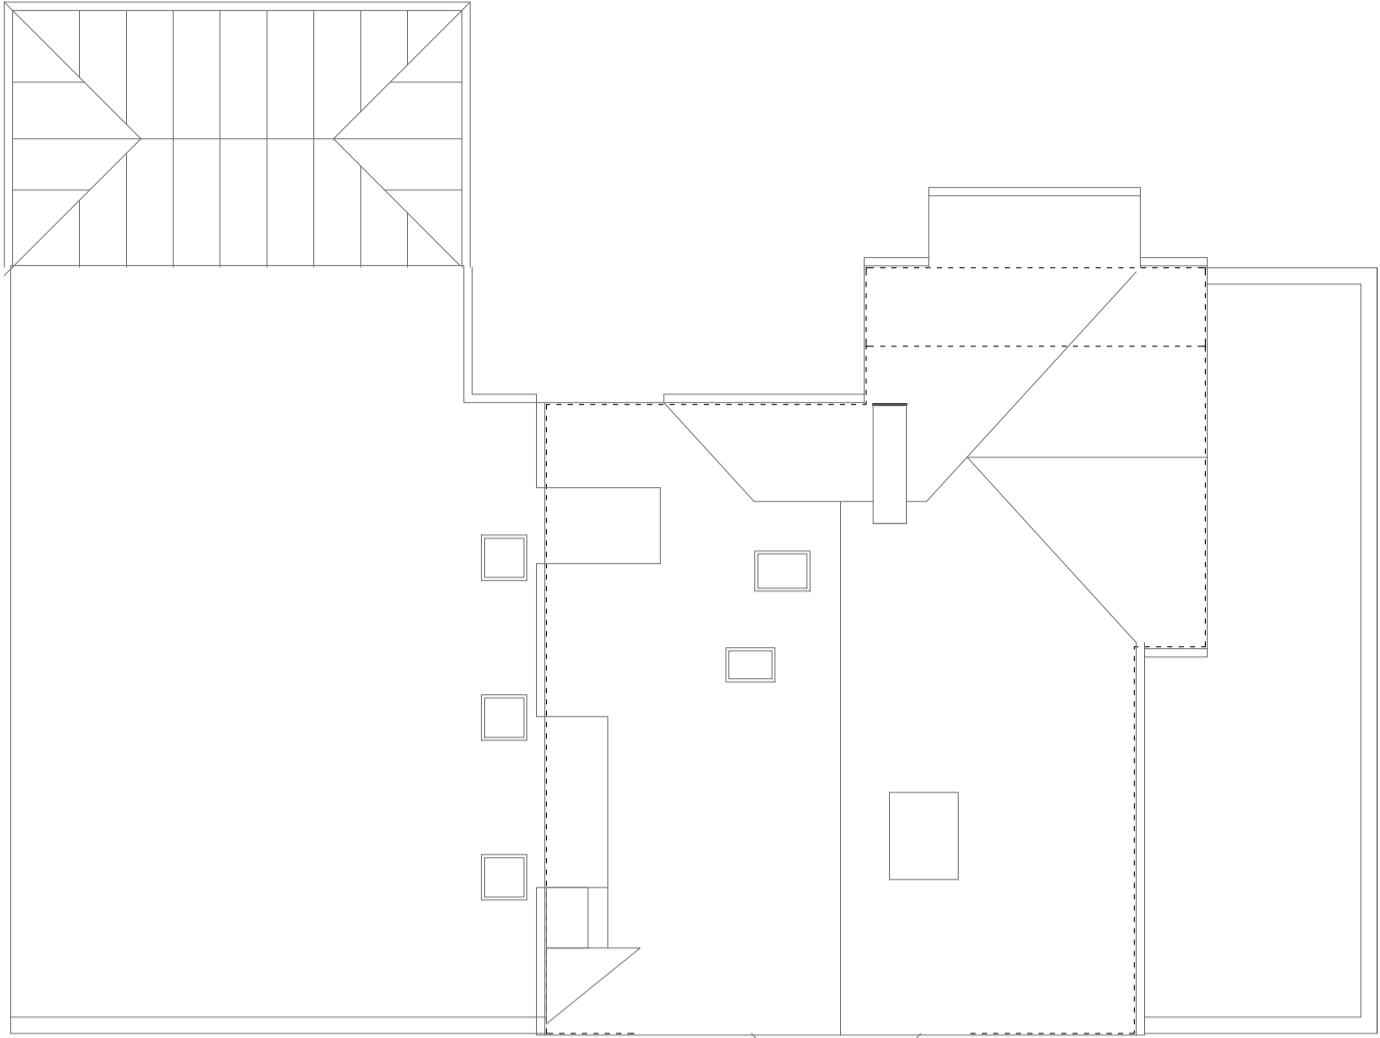

ROOF PLAN




FRONT ELEVATION

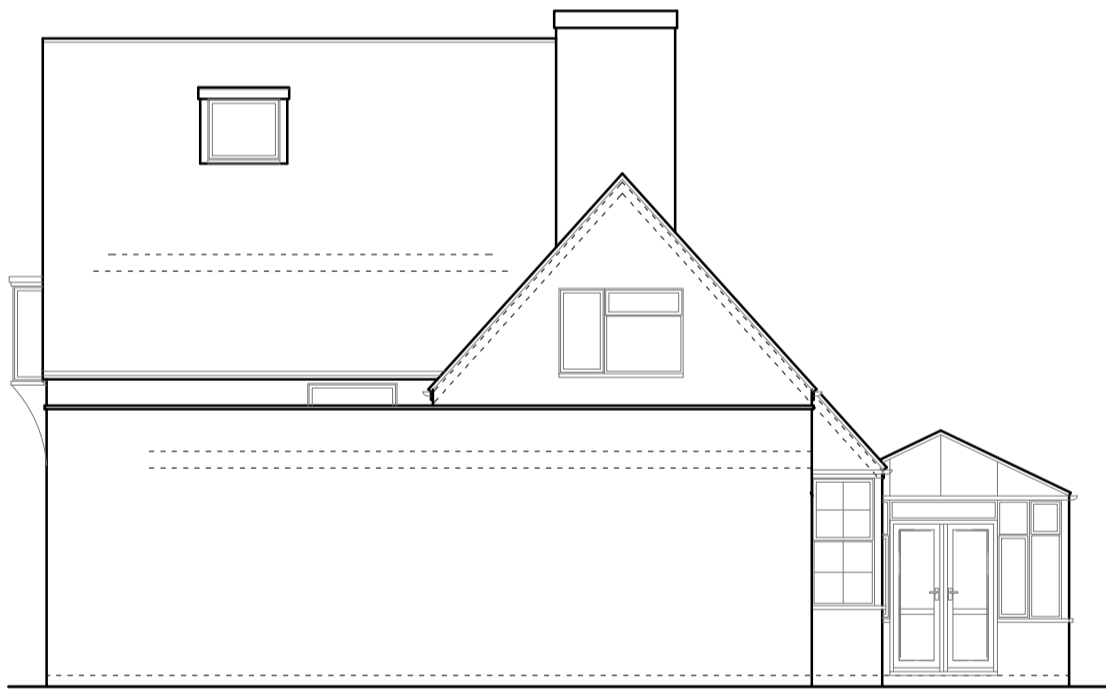



SIDE ELEVATION



REAR ELEVATION

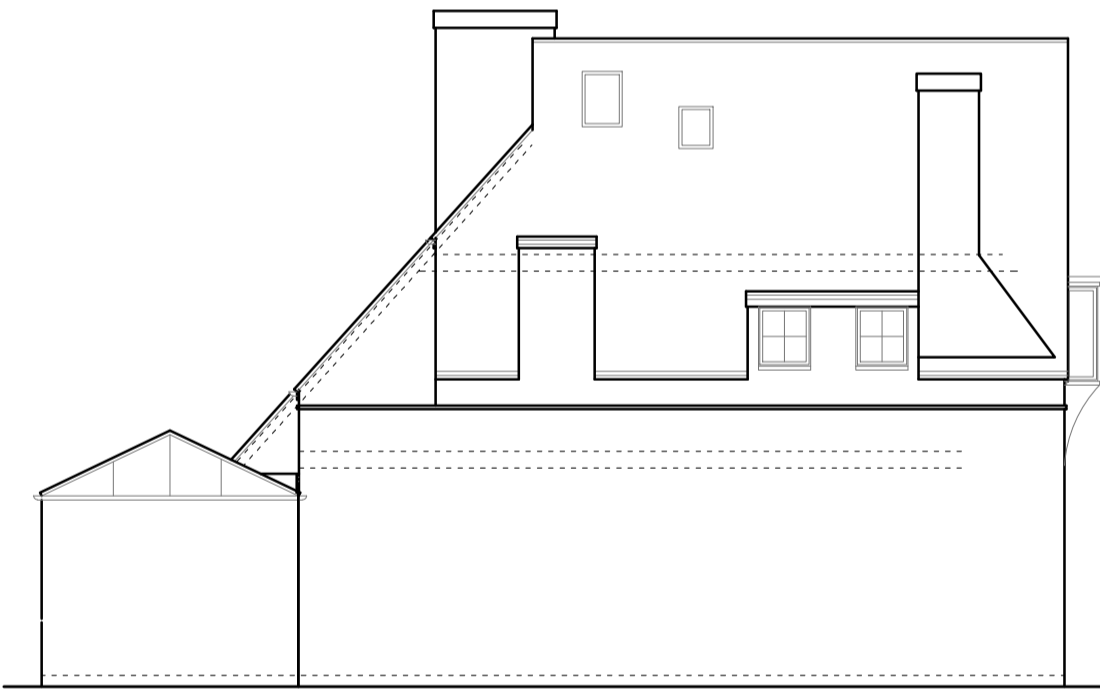

SIDE ELEVATION

  

THIS DRAWING PRINTED ON A1 SIZE PAPER



Home Extension Designs

HOME EXTENSION DESIGNS

HED HOUSE

60A BRIDGE ROAD EAST

WELWYN GARDEN CITY

HERTS AL7 1JU

tel : 01707 393971

e:info@hed.co.uk

Project:

77 Elm Avenue,
Ruislip

Drawing Title:

PLANS AND ELEVATIONS
AS EXISTING

Drawn By:

ALJ

Scale: 1:100

Date: Jan 2023

Dwg Status:

EXISTING

Checked:

Drawing No:

5661-E01

Revised: