




GROUND FLOOR PLAN

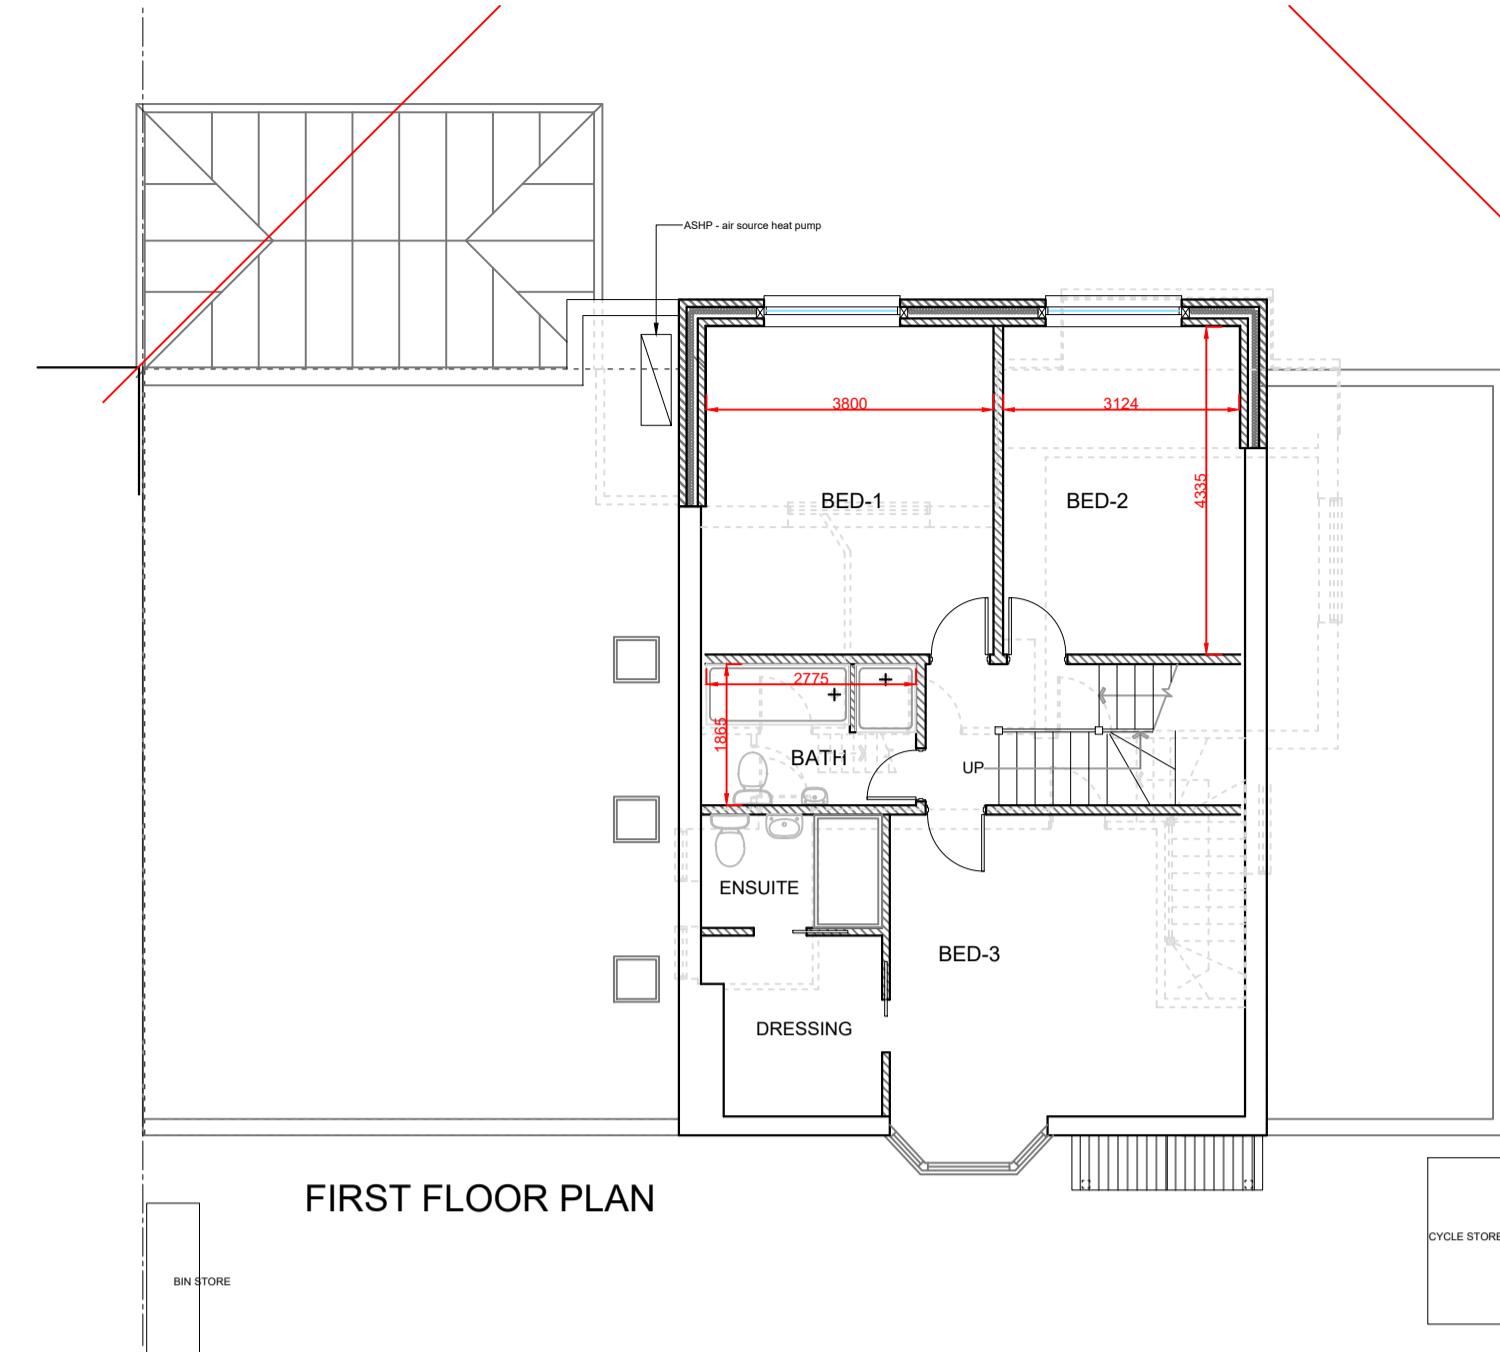

FIRST FLOOR PLAN

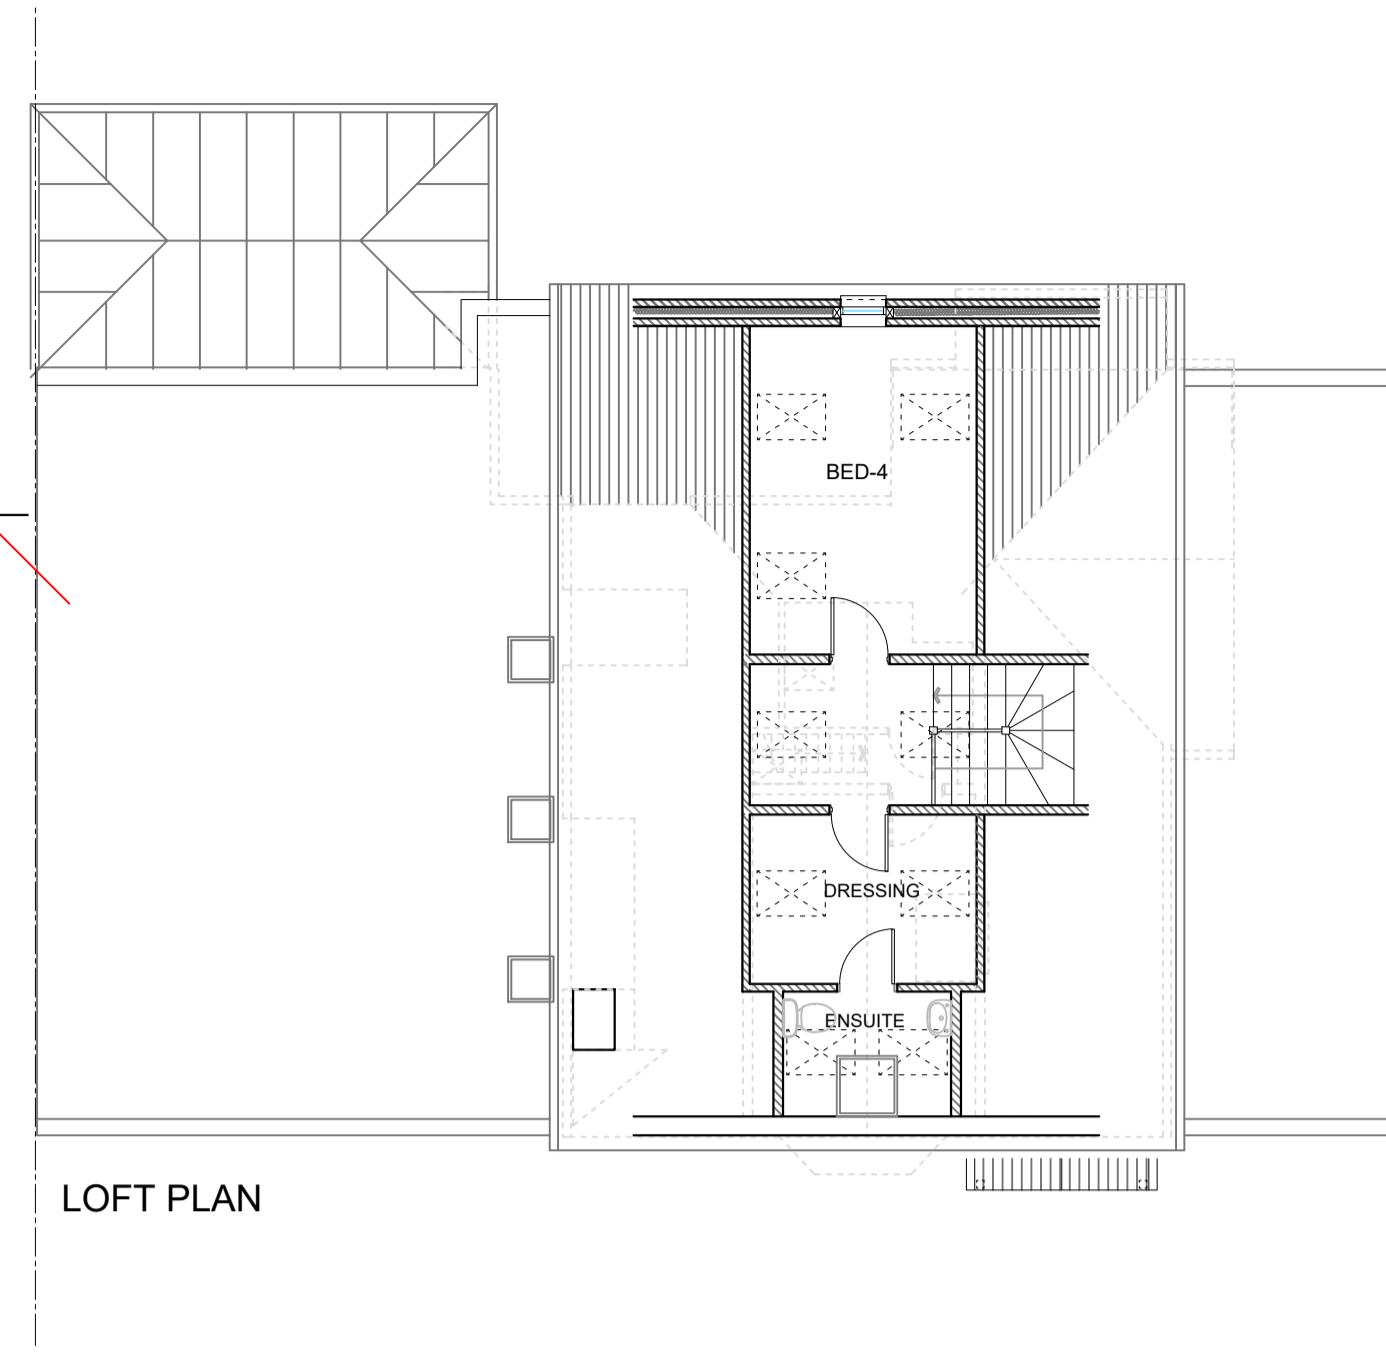

LOFT PLAN

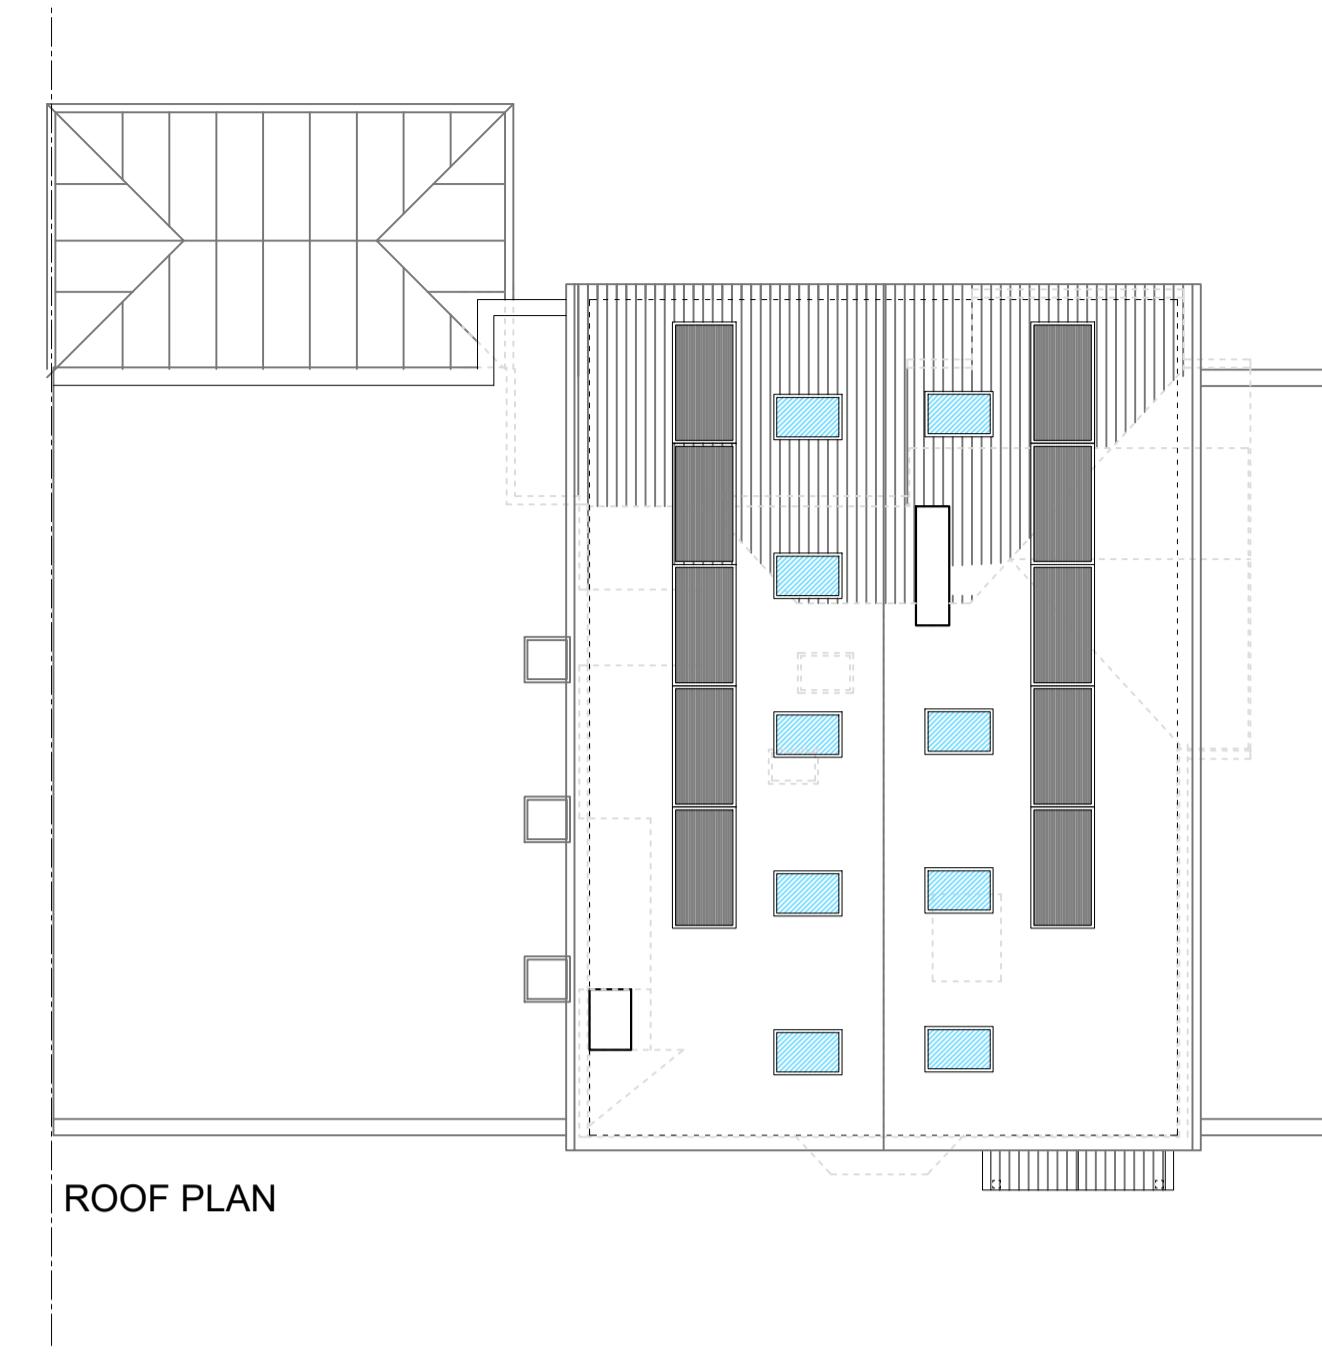


ROOF PLAN




FRONT ELEVATION



REAR ELEVATION

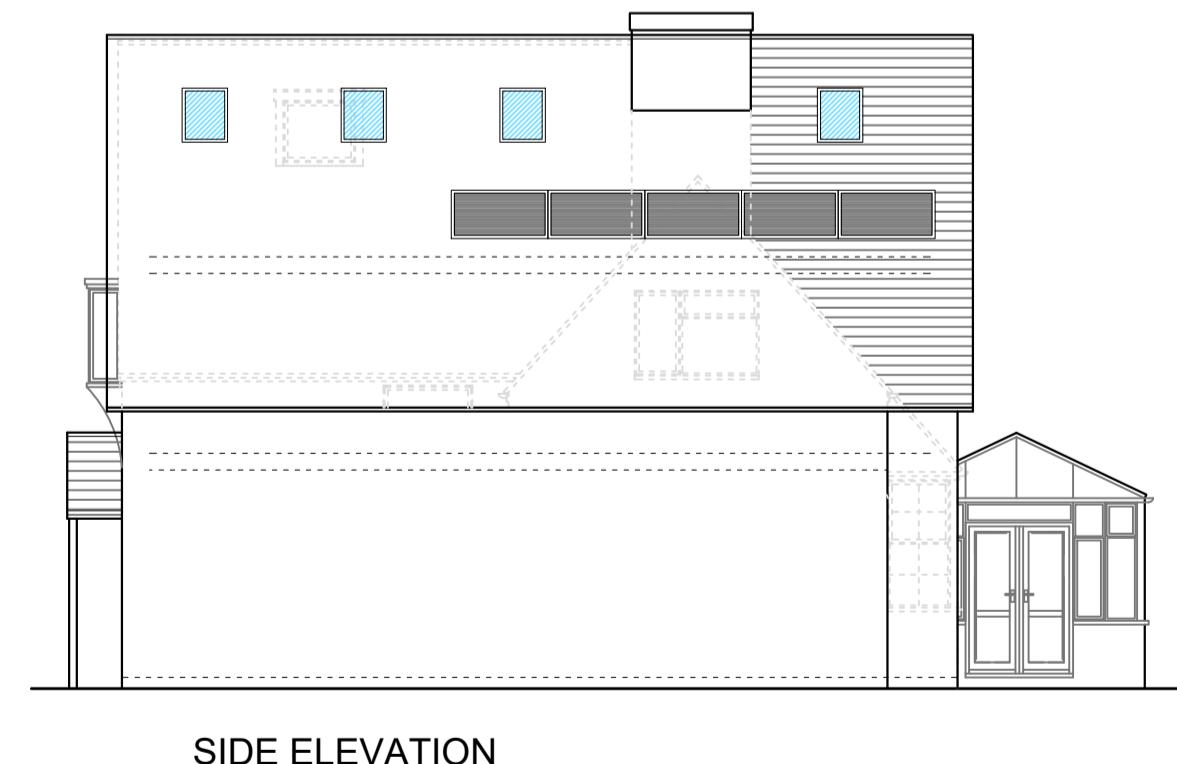

SIDE ELEVATION

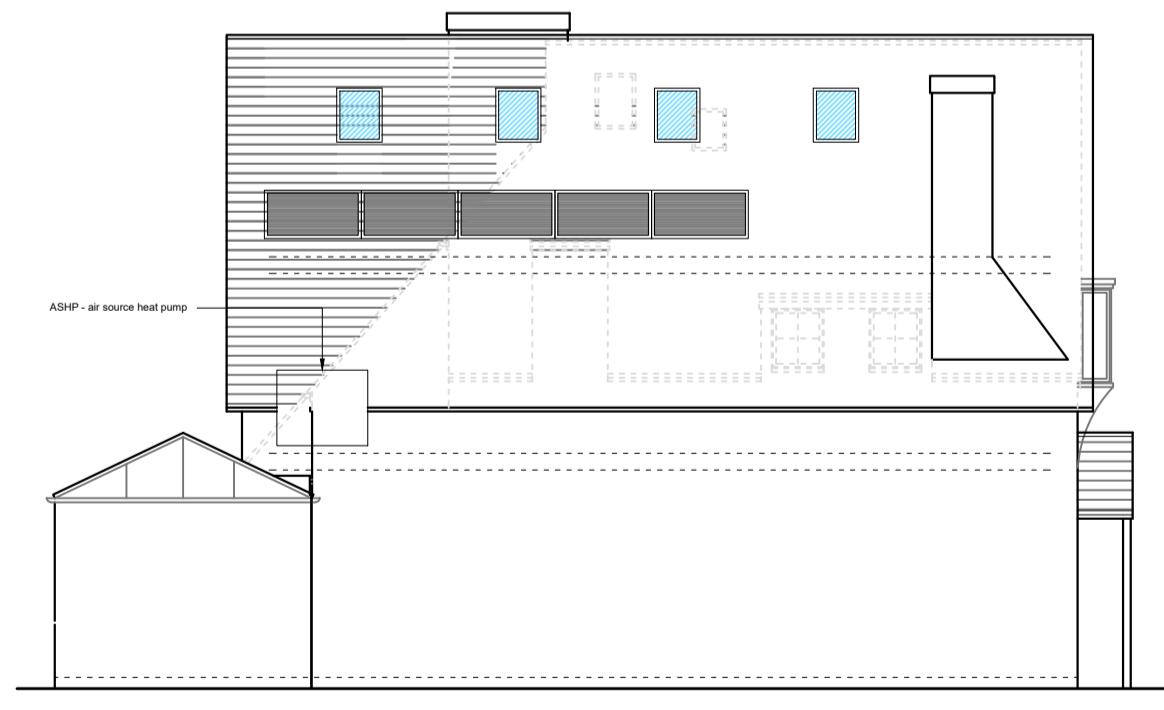

SIDE ELEVATION

THIS DRAWING PRINTED ON A1 SIZE PAPER



Home Extension Designs

**HOME EXTENSION DESIGNS**  
**HED HOUSE**  
60A BRIDGE ROAD EAST  
WELWYN GARDEN CITY  
HERTS AL7 1JU  
tel: 01707 393971  
e:info@hed.co.uk

Project:  
77 Elm Avenue,  
Ruislip

Drawing Title: PROPOSED PLANS AND ELEVATIONS

Drawn By: ALI Scale: 1:100 Date: Jan 2023  
Drg Status: PLANNING Checked  
Drawing No: 5661-P01 Revision: H

0 1 2 3 4 5 6 7 8 9 10M