



GROUND FLOOR PLAN - As Proposed
Scale 1:50

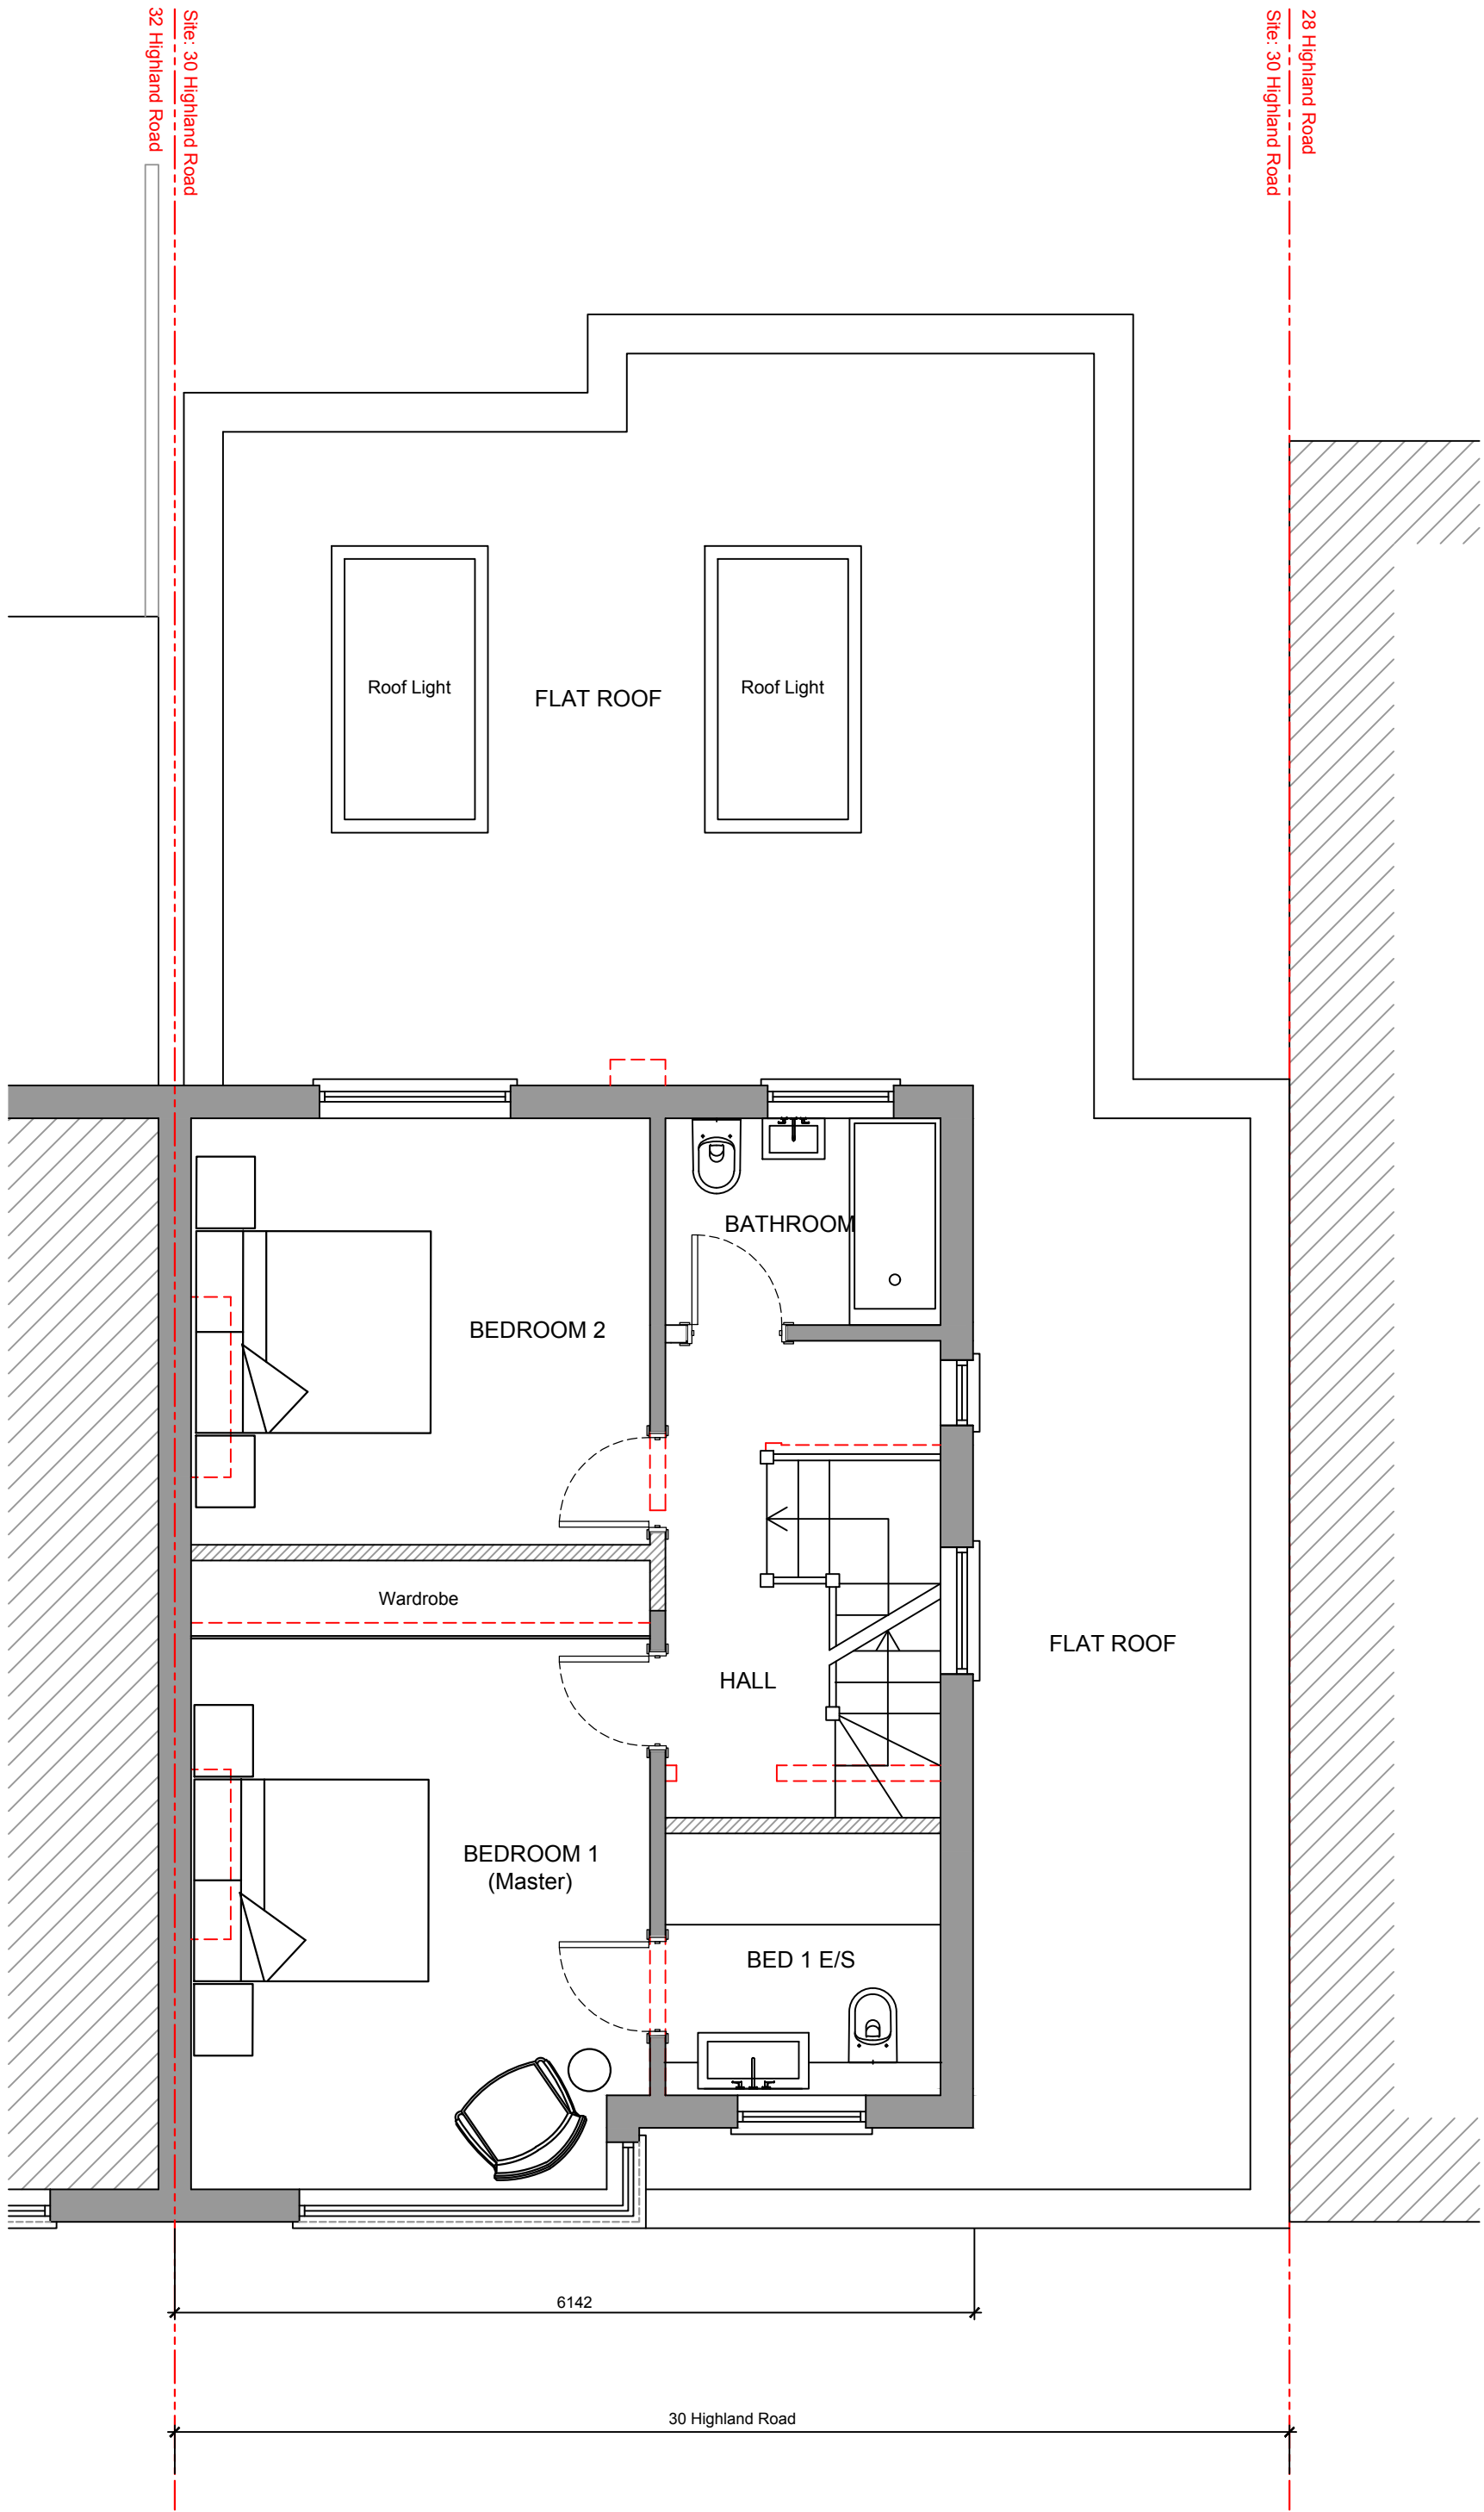

FIRST FLOOR PLAN - As Proposed
Scale 1:50

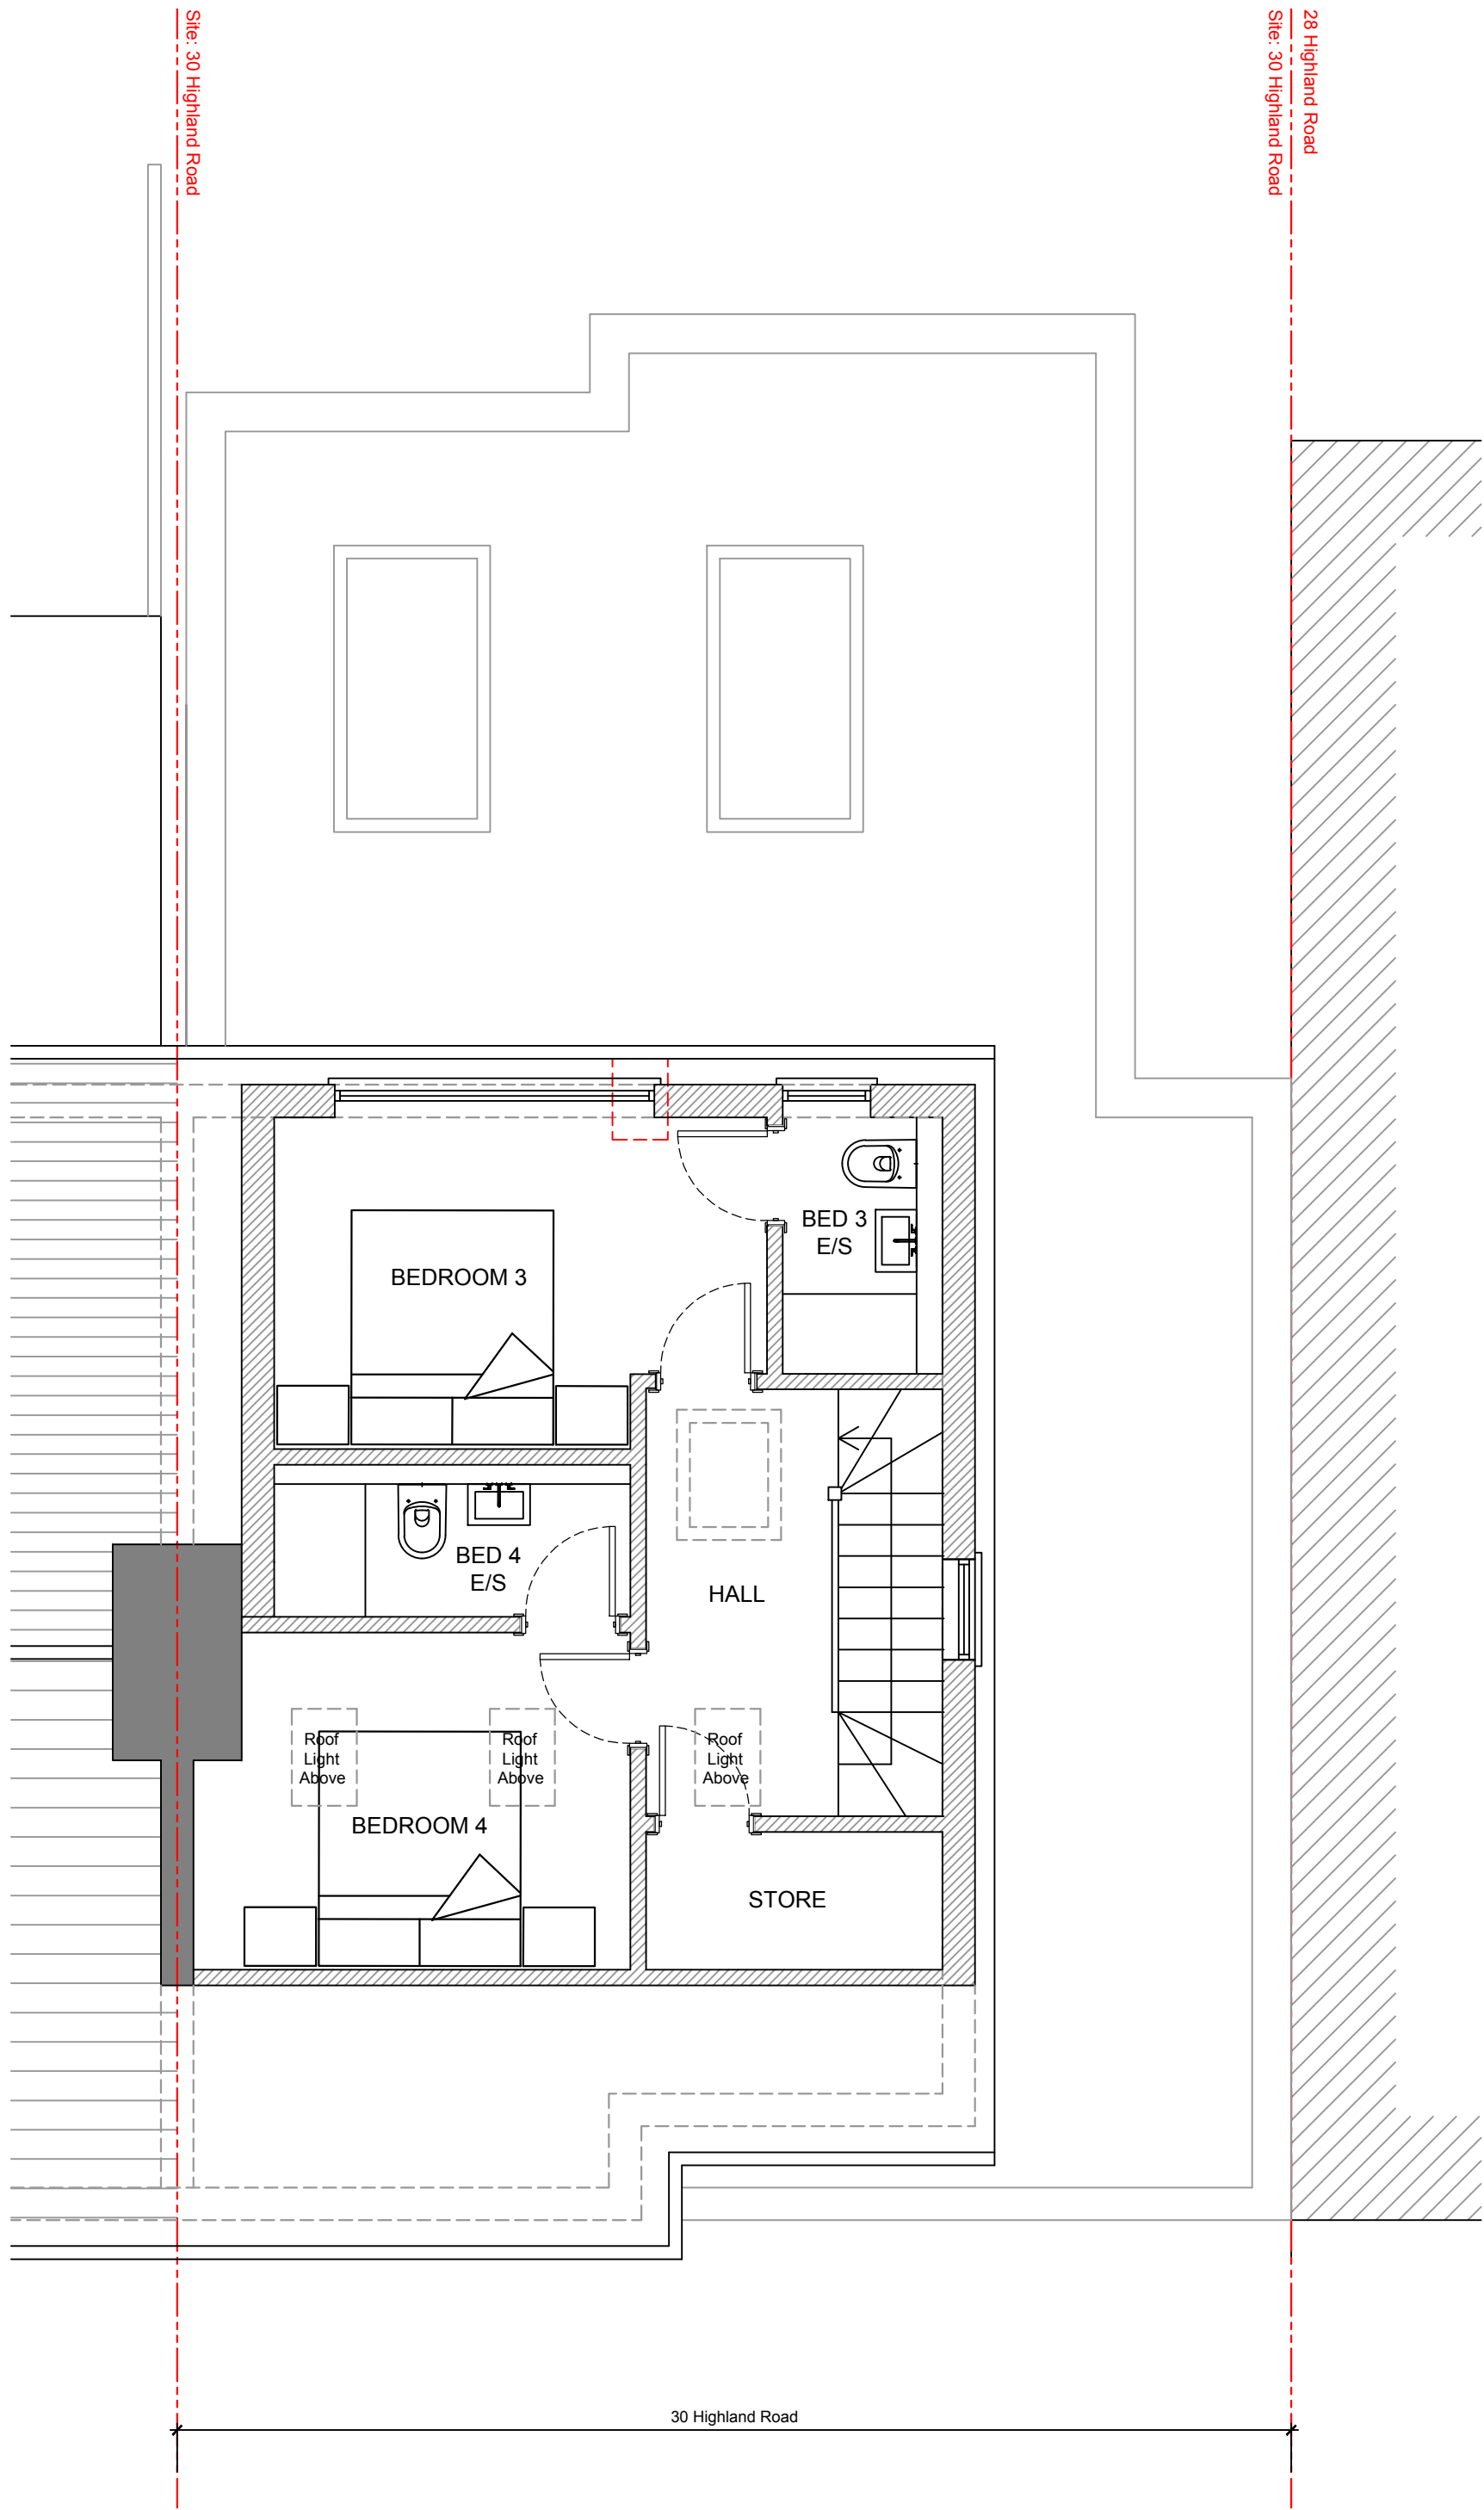

SECOND FLOOR PLAN - As Proposed
Scale 1:50