




FRONT ELEVATION - As Existing
Scale 1:50

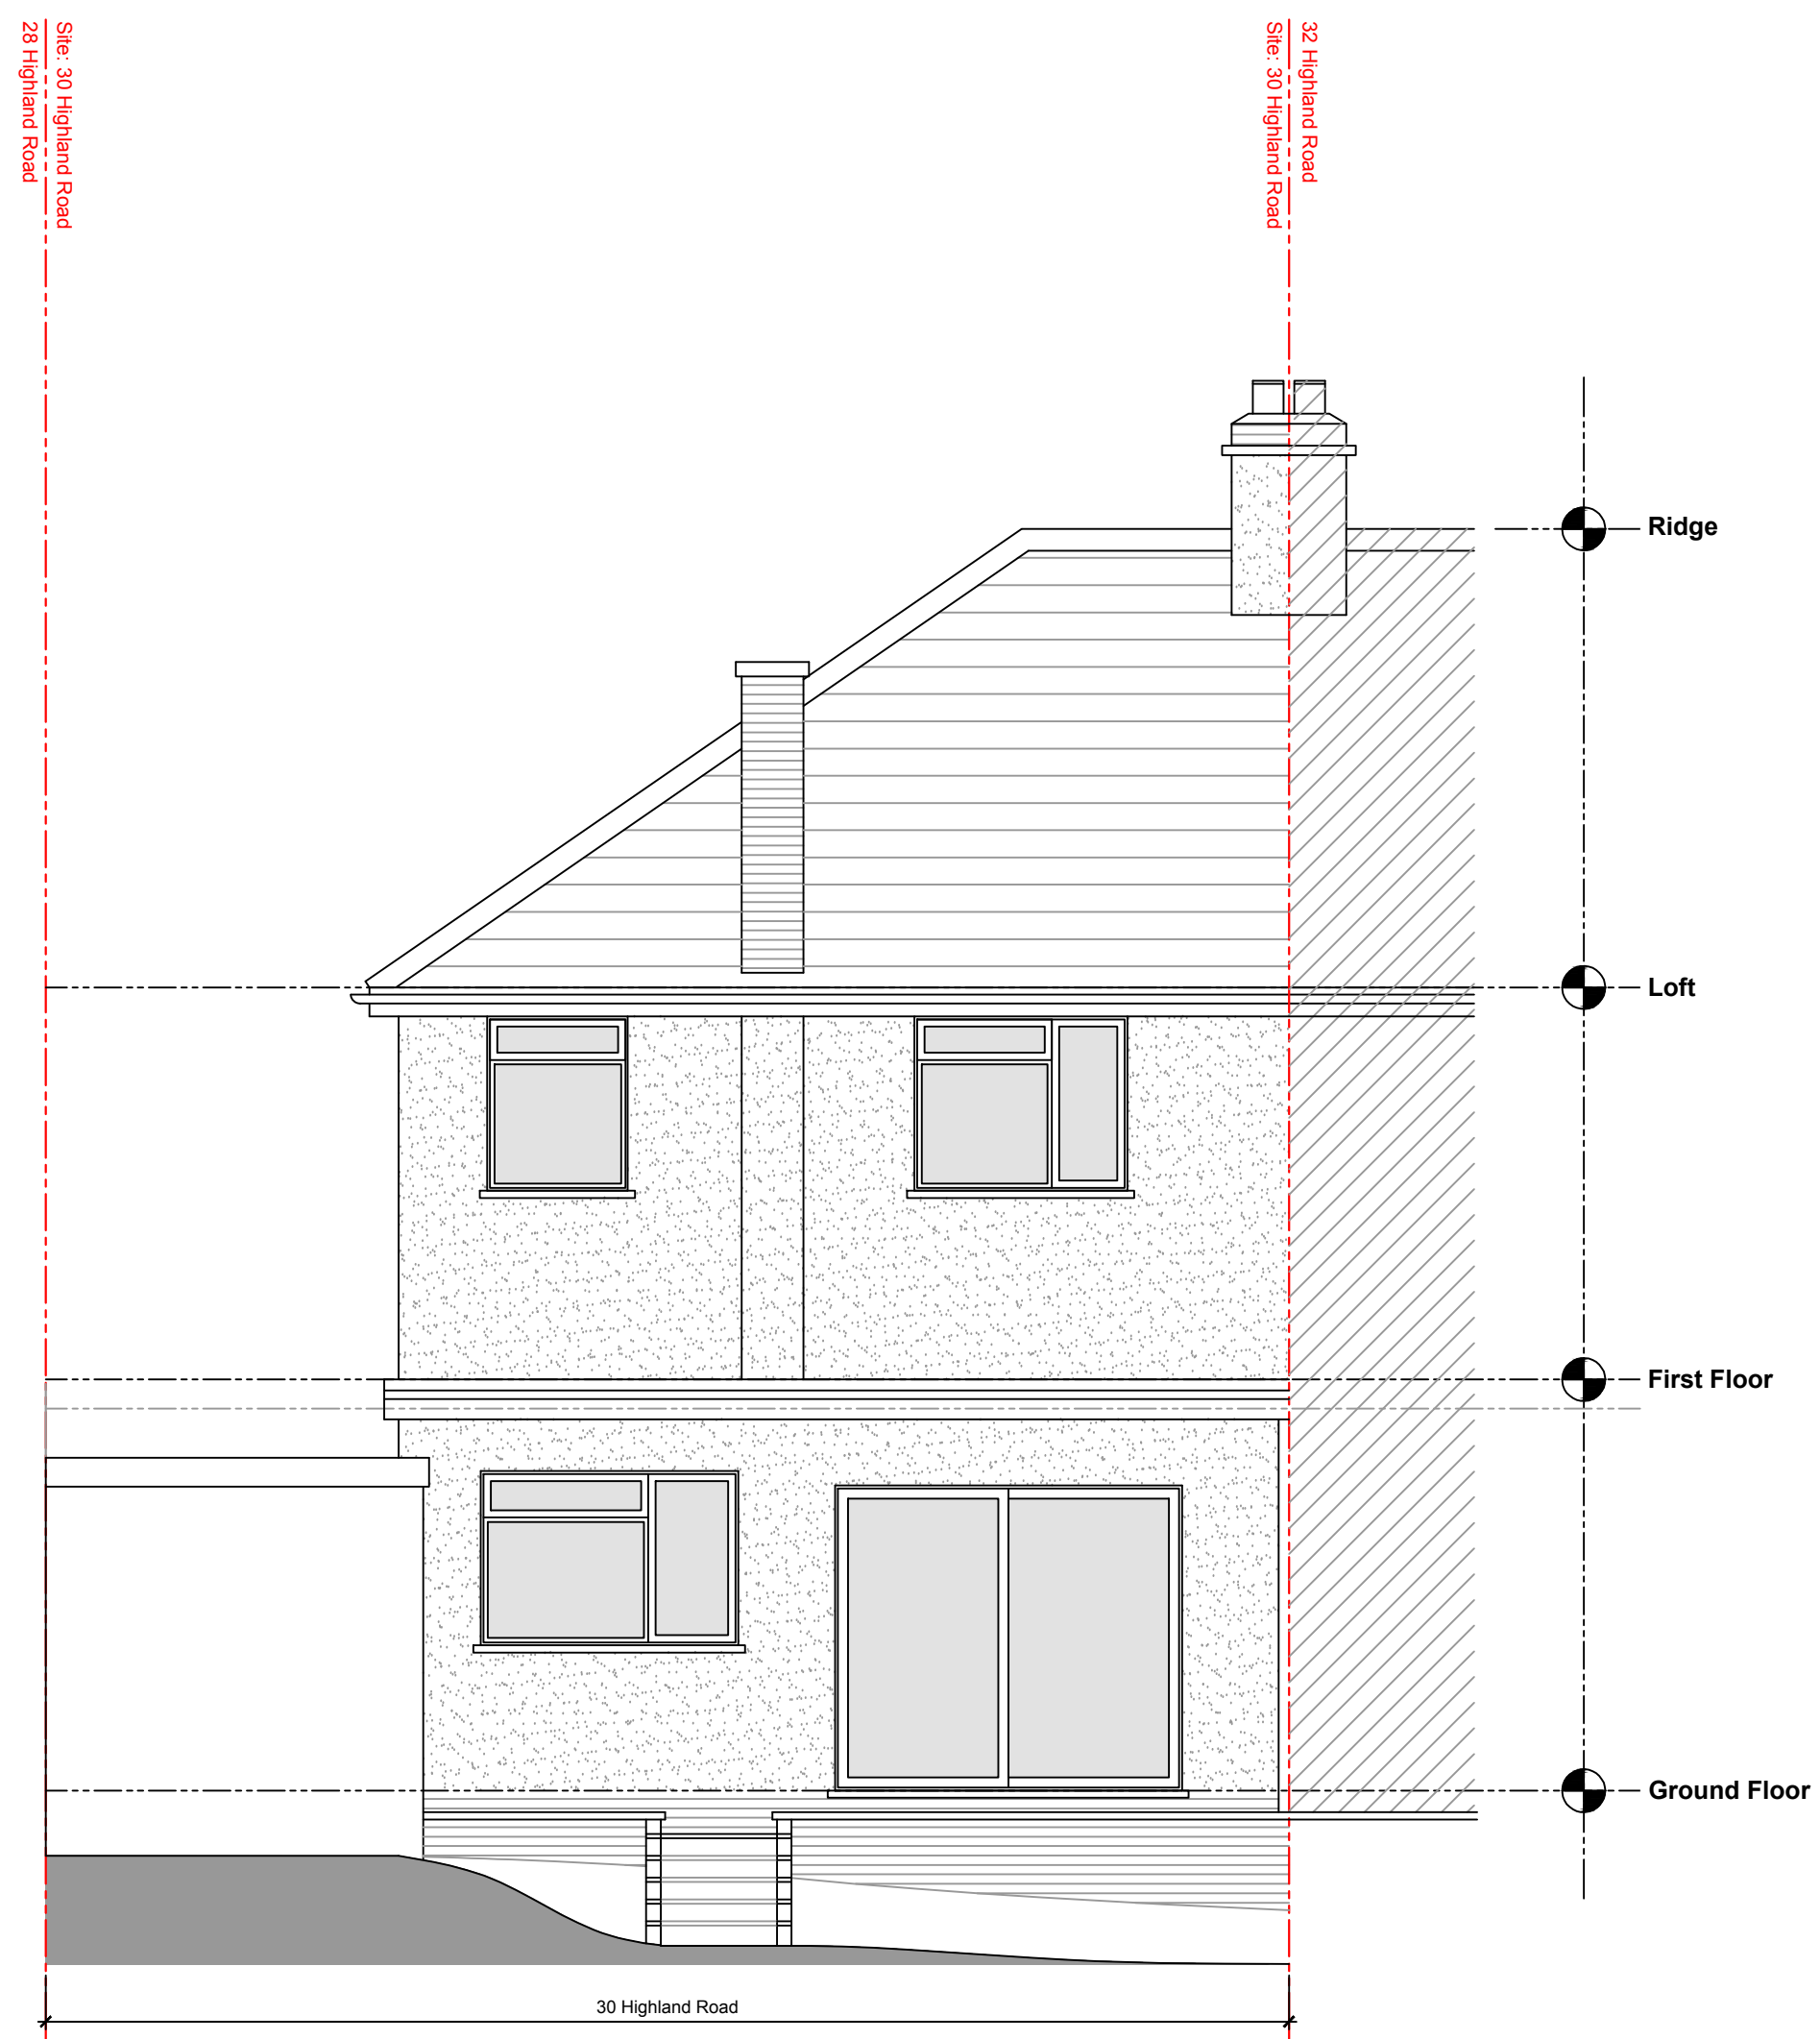

REAR ELEVATION - As Existing
Scale 1:50

<div>SCALE</div> <div><div><div></div><div></div><div></div><div></div><div></div></div><div>0m1: 505m</div></div>			<div>REVISIONS</div> <table><tr><td>XX</td><td>XXXXX</td><td>XX</td></tr></table>			XX	XXXXX	XX	<div>NOTE</div> <div>Do not scale, all dimensions are to be confirmed on site. Contractor is to check all dimensions on site before commencing any of the works. Any discrepancies must be reported immediately before any works have commenced</div>			<div>PLANNING</div> <table><tr><td>site</td><td colspan="3">30 HIGHLAND ROAD</td><td>client</td><td colspan="5">MR T PHULL</td></tr><tr><td>project</td><td colspan="10">EXTENSION & ALTERATIONS</td></tr><tr><td>title</td><td colspan="10">EXISTING FRONT & REAR ELEVATIONS</td></tr><tr><td>scale</td><td>1:50@A1</td><td>date</td><td>22.03.25</td><td>author</td><td>AM</td><td>job no.</td><td>0100</td><td>dwg no.</td><td>200</td><td>rev.</td><td>-</td></tr><tr><td colspan="12">DO NOT SCALE FROM THIS DRAWING : Verify all dimensions on site</td></tr></table>										site	30 HIGHLAND ROAD			client	MR T PHULL					project	EXTENSION & ALTERATIONS										title	EXISTING FRONT & REAR ELEVATIONS										scale	1:50@A1	date	22.03.25	author	AM	job no.	0100	dwg no.	200	rev.	-	DO NOT SCALE FROM THIS DRAWING : Verify all dimensions on site												<div>STUDIO</div> <div>ARCH</div>	
XX	XXXXX	XX	
site	30 HIGHLAND ROAD			client	MR T PHULL	
project	EXTENSION & ALTERATIONS	
title	EXISTING FRONT & REAR ELEVATIONS	
scale	1:50@A1	date	22.03.25	author	AM	job no.	0100	dwg no.	200	rev.	-	
DO NOT SCALE FROM THIS DRAWING : Verify all dimensions on site	