


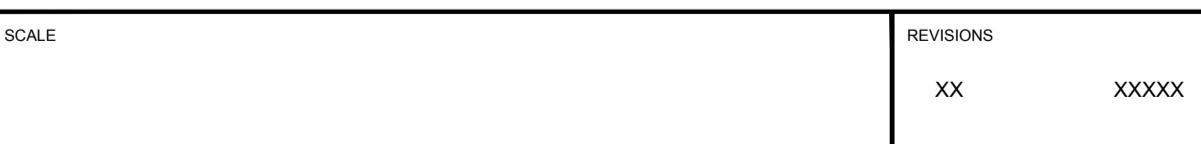

SIDE ELEVATION - As Existing
Scale 1:50

SCALE	REVISIONS			XX	XX	NOTE Do not scale, all dimensions are to be confirmed on site. Contractor is to check all dimensions on site before commencing any of the works. Any discrepancies must be reported immediately before any works have commenced	PLANNING	STUDIO ARCH			
	xx	xxxxx				site 3 HIGHLAND ROAD	client MR PHIL				
0m	1: 50	5m				project EXTENSION & ALTERATIONS					
						title EXISTING FRONT & REAR ELEVATIONS					
						scale 1:50 @ A1	date 22.03.25	author M	job no. 0100 201	dwg no. -	rev. -
						DO NOT SCALE FROM THIS DRAWING : Verify all dimensions on site					