




FRONT ELEVATION - As Proposed  
Scale 1:50

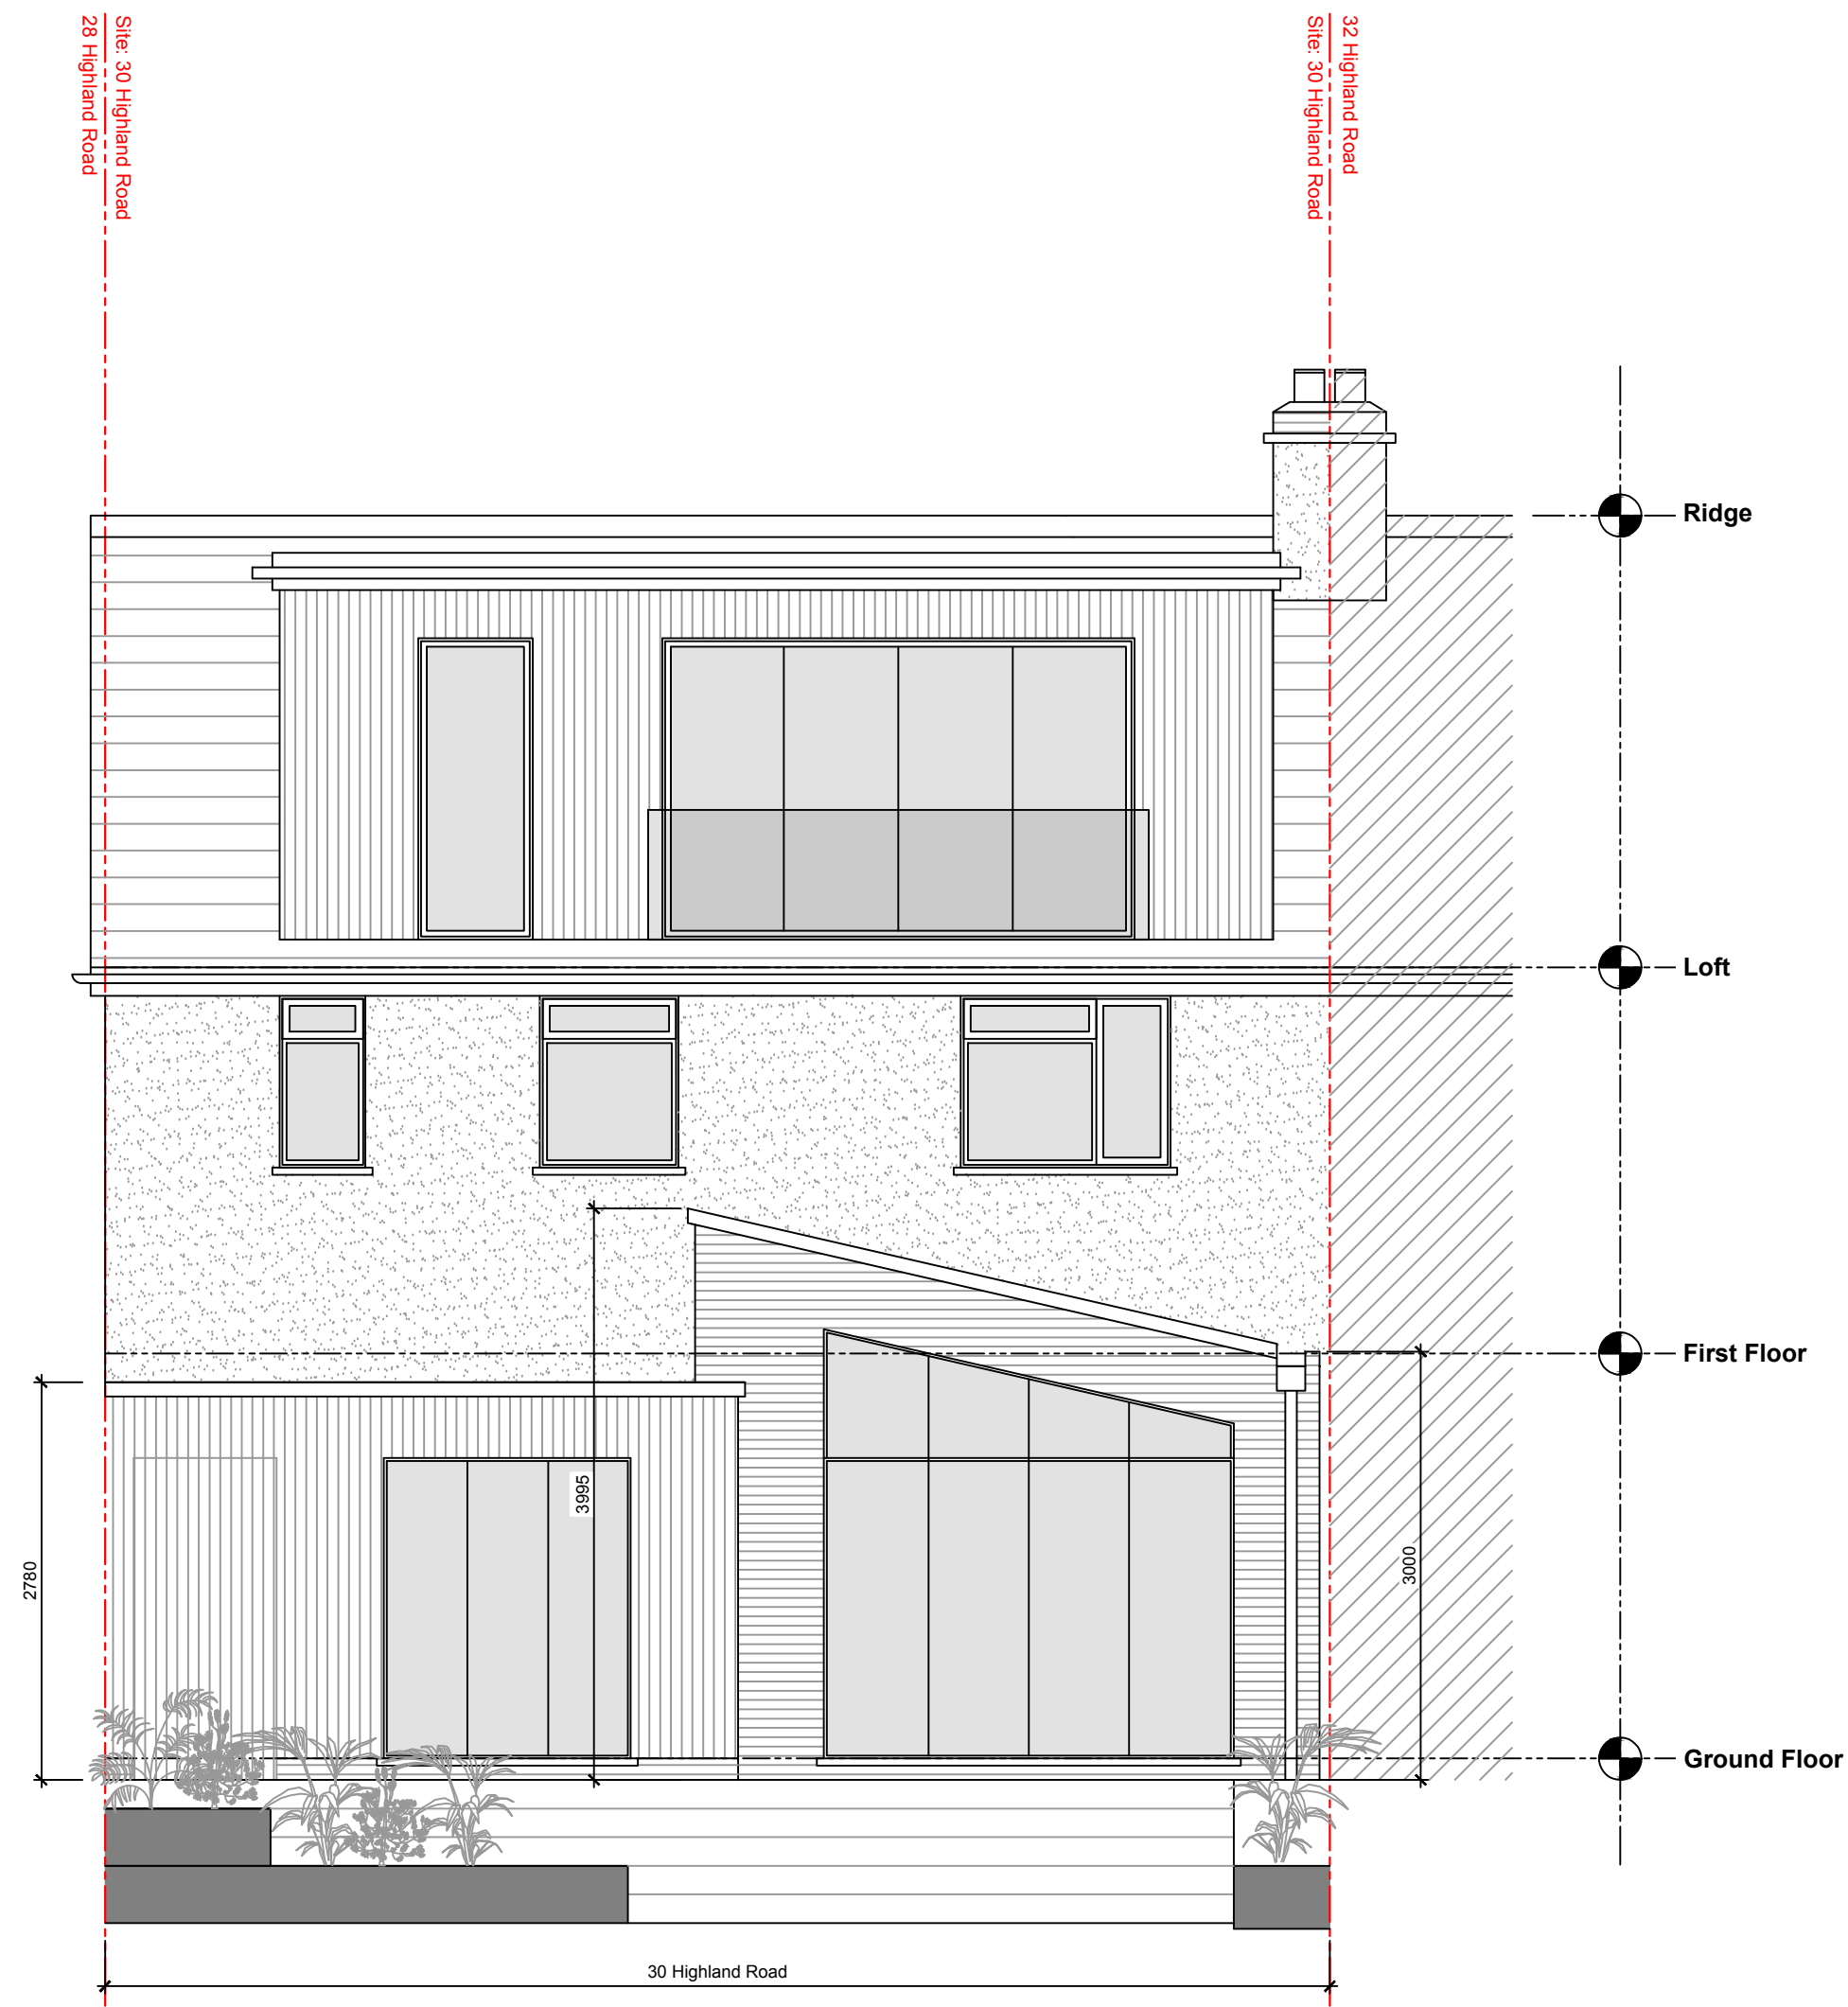

REAR ELEVATION - As Proposed  
Scale 1:50

|   |           |       |    |   |  |  |  |  |                                                               |  |  |  |  |
|---|-----------|-------|----|---|--|--|--|--|---------------------------------------------------------------|--|--|--|--|
| <div>SCALE</div> <div></div> | REVISIONS |       |    | NOTE   |  |  |  |  | PLANNING                                                      |  |  |  |  |
|   | XX        | XXXXX | XX | Do not scale, all dimensions are to be confirmed on site.<br>Contractor is to check all dimensions on site before commencing any of the works. |  |  |  |  | site 30 HIGHLAND ROAD client MR T PHULL                       |  |  |  |  |
|   |           |       |    | Any discrepancies must be reported immediately before any works have commenced                                                                 |  |  |  |  | project EXTENSION & ALTERATIONS                               |  |  |  |  |
|   |           |       |    |   |  |  |  |  | title PROPOSED FRONT & REAR ELEVATIONS                        |  |  |  |  |
|   |           |       |    |   |  |  |  |  | scale 1:50@A1 date 22.03.25 author AM job no. 0100 210 rev: - |  |  |  |  |
| DO NOT SCALE FROM THIS DRAWING : Verify all dimensions on site                                                 |           |       |    |   |  |  |  |  |                                                               |  |  |  |  |

STUDIO ARCH