





FRONT ELEVATION - As Proposed
Scale 1:50

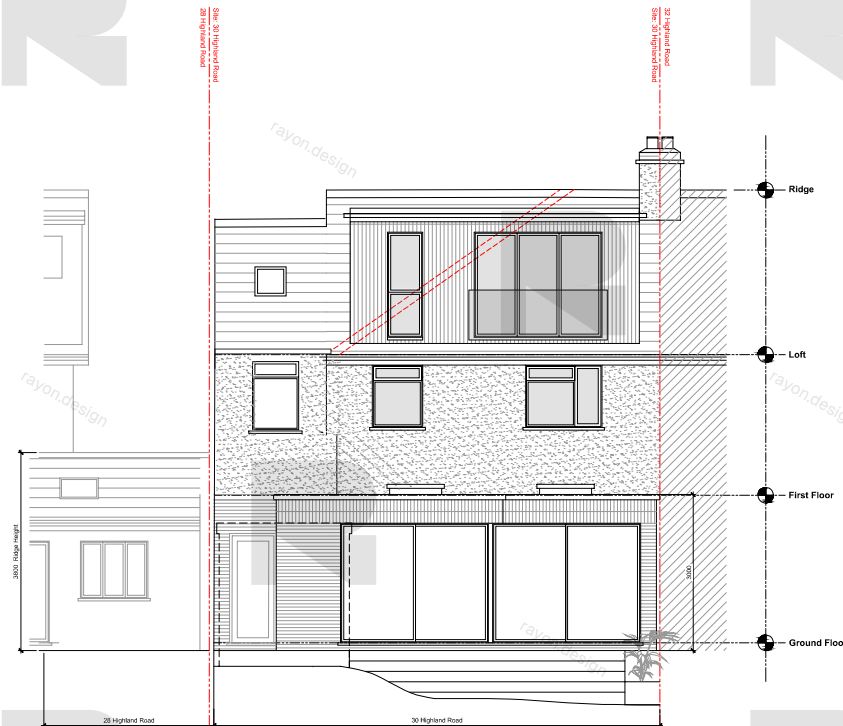

REAR ELEVATION - As Proposed
Scale 1:50

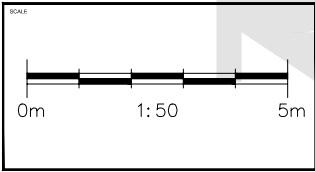

REVISIONS		
XX	XXXXX	XX

NOTE
Do not scale, all dimensions are to be confirmed on site.
Contractor is to check all dimensions on site before commencing any of the works.
Any discrepancies must be reported immediately before any works have commenced

PLANNING					
site	30 HIGHLAND ROAD			client	MR T PHILL
project	EXTENSION & ALTERATIONS				
title	PROPOSED FRONT & REAR ELEVATIONS				
scale	date	drawn	checked	date	rev
1:50@A1	18.11.25	AM	0100 210	B	
DO NOT SCALE FROM THIS DRAWING - Verify all dimensions on site					

STUDIO
ARCH