



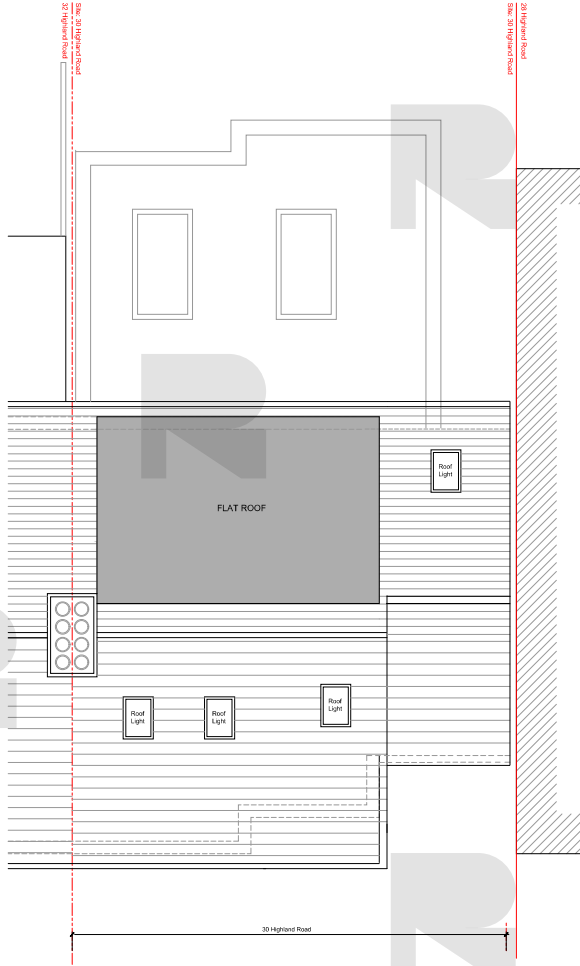

ROOF PLAN - As Proposed
Scale 1:50

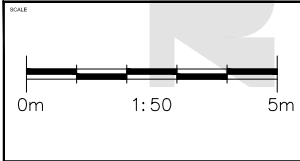

REVISIONS		
XX	XXXXX	XX

NOTE
Do not scale, all dimensions are to be confirmed on site.
Contractor is to check all dimensions on site before commencing any of the works.
Any discrepancies must be reported immediately before any works have commenced

PLANNING									
site	30 HIGHLAND ROAD				client	MR T PHULL			
project	EXTENSION & ALTERATIONS								
draw	PROPOSED ROOF PLAN								
scale	date	author	job no.	drawing no.	rev.				
1:50@A1	18.11.25	AM	0100	130	-				
DO NOT SCALE FROM THIS DRAWING - Verify all dimensions on site									

