
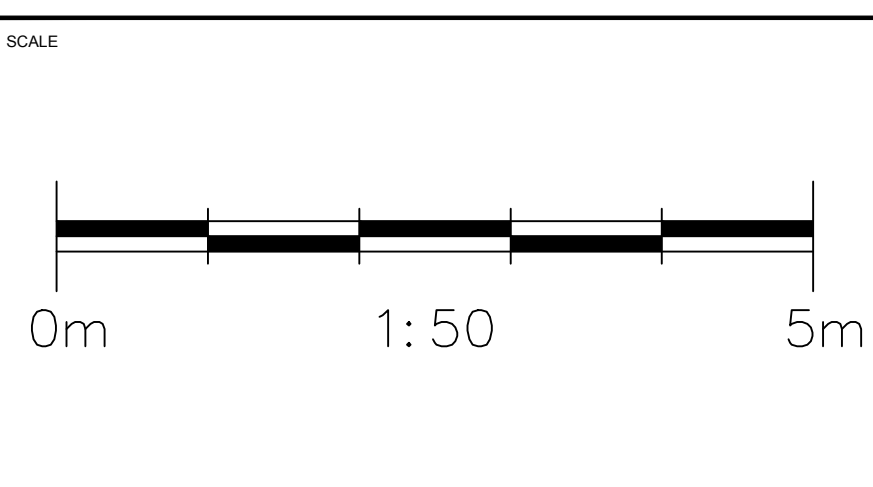
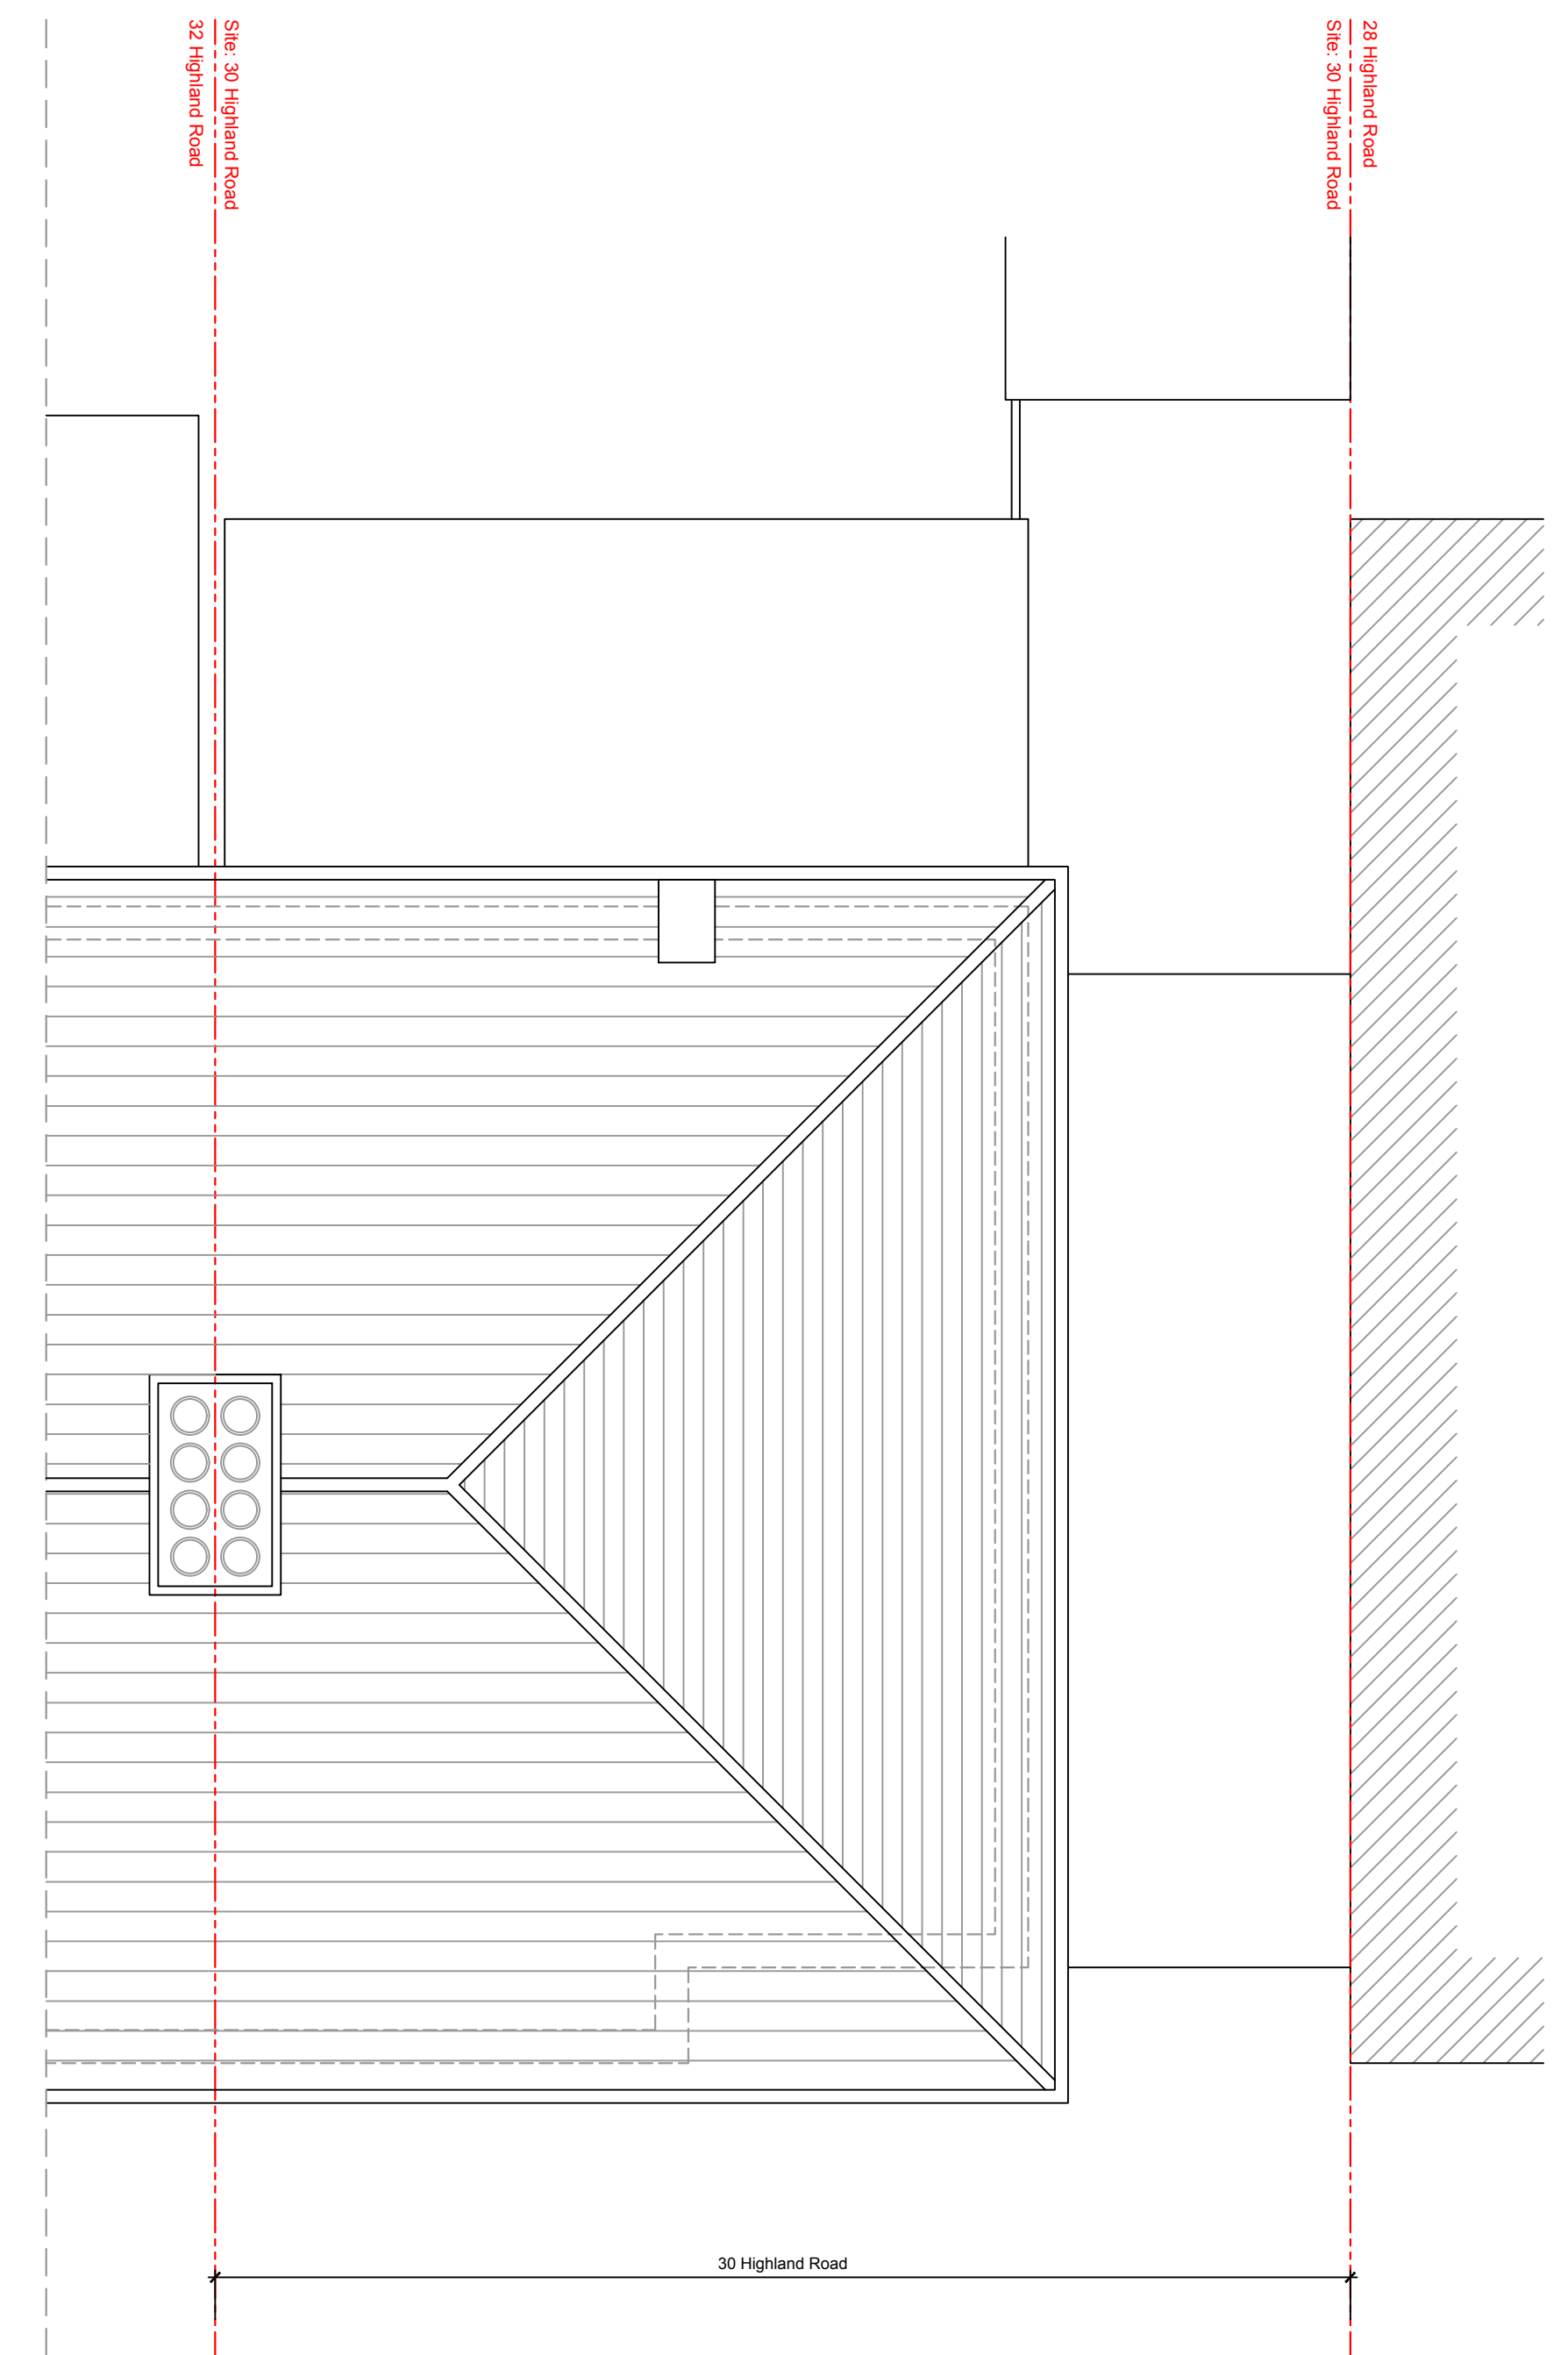
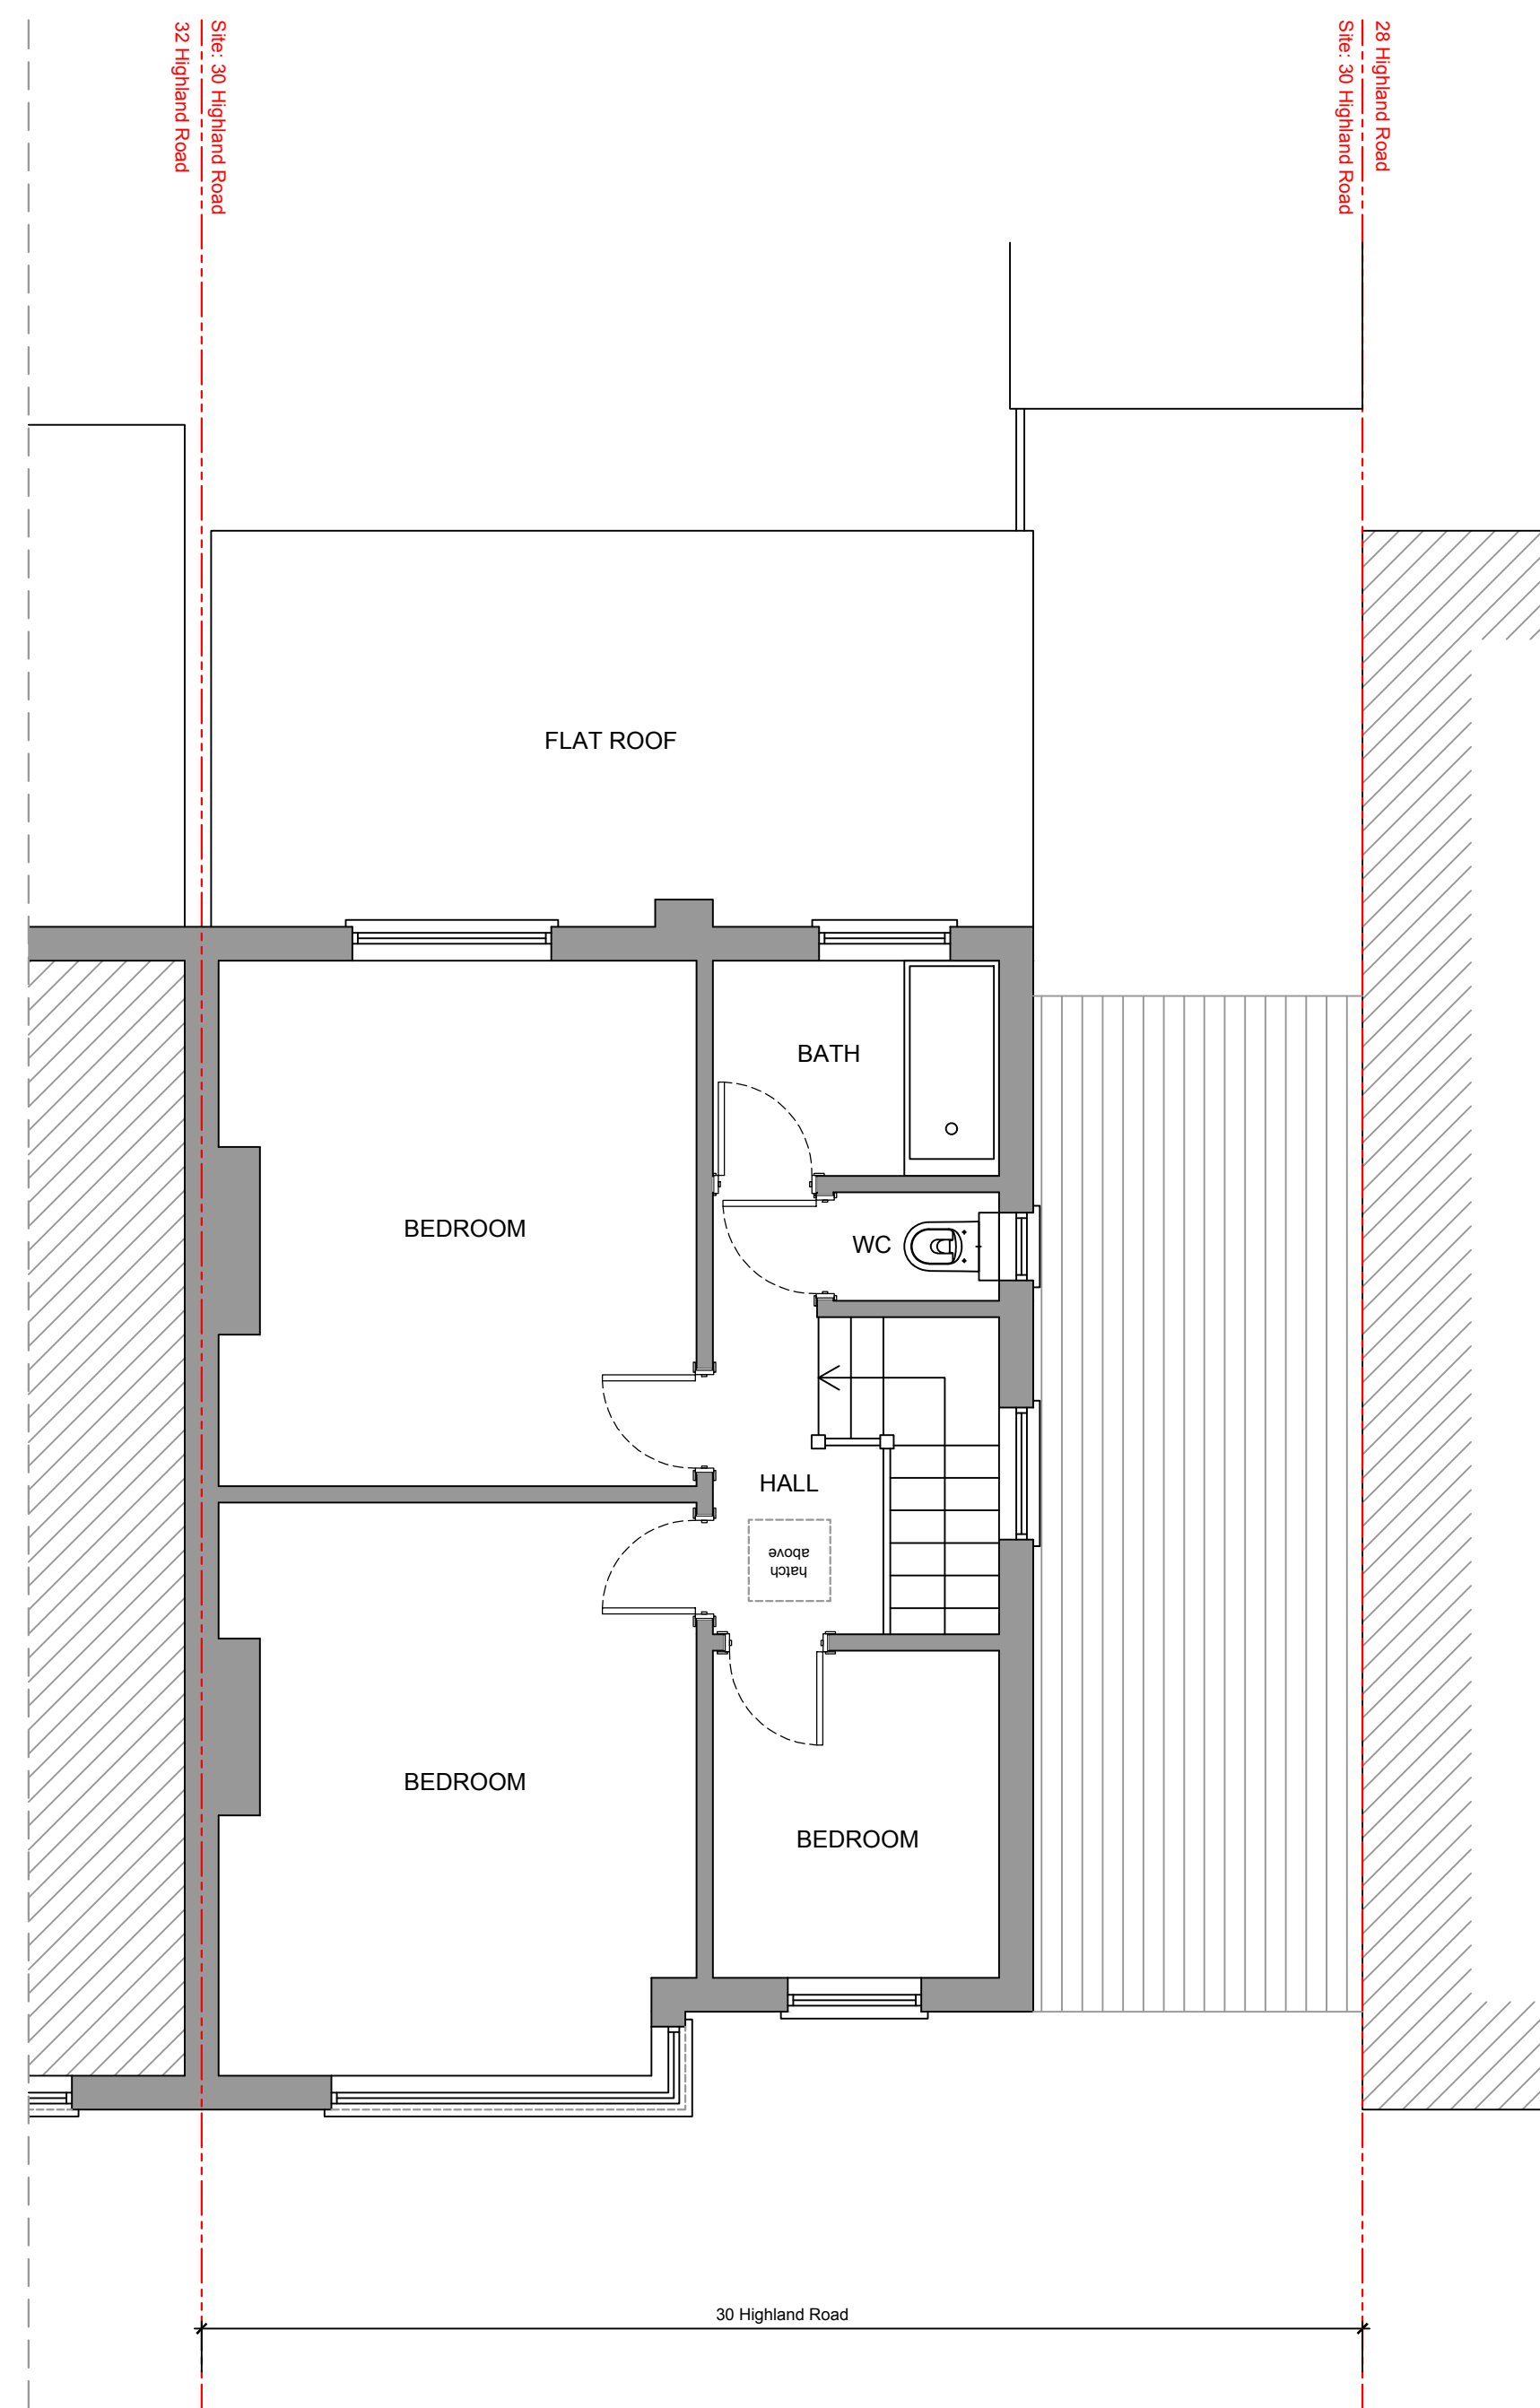


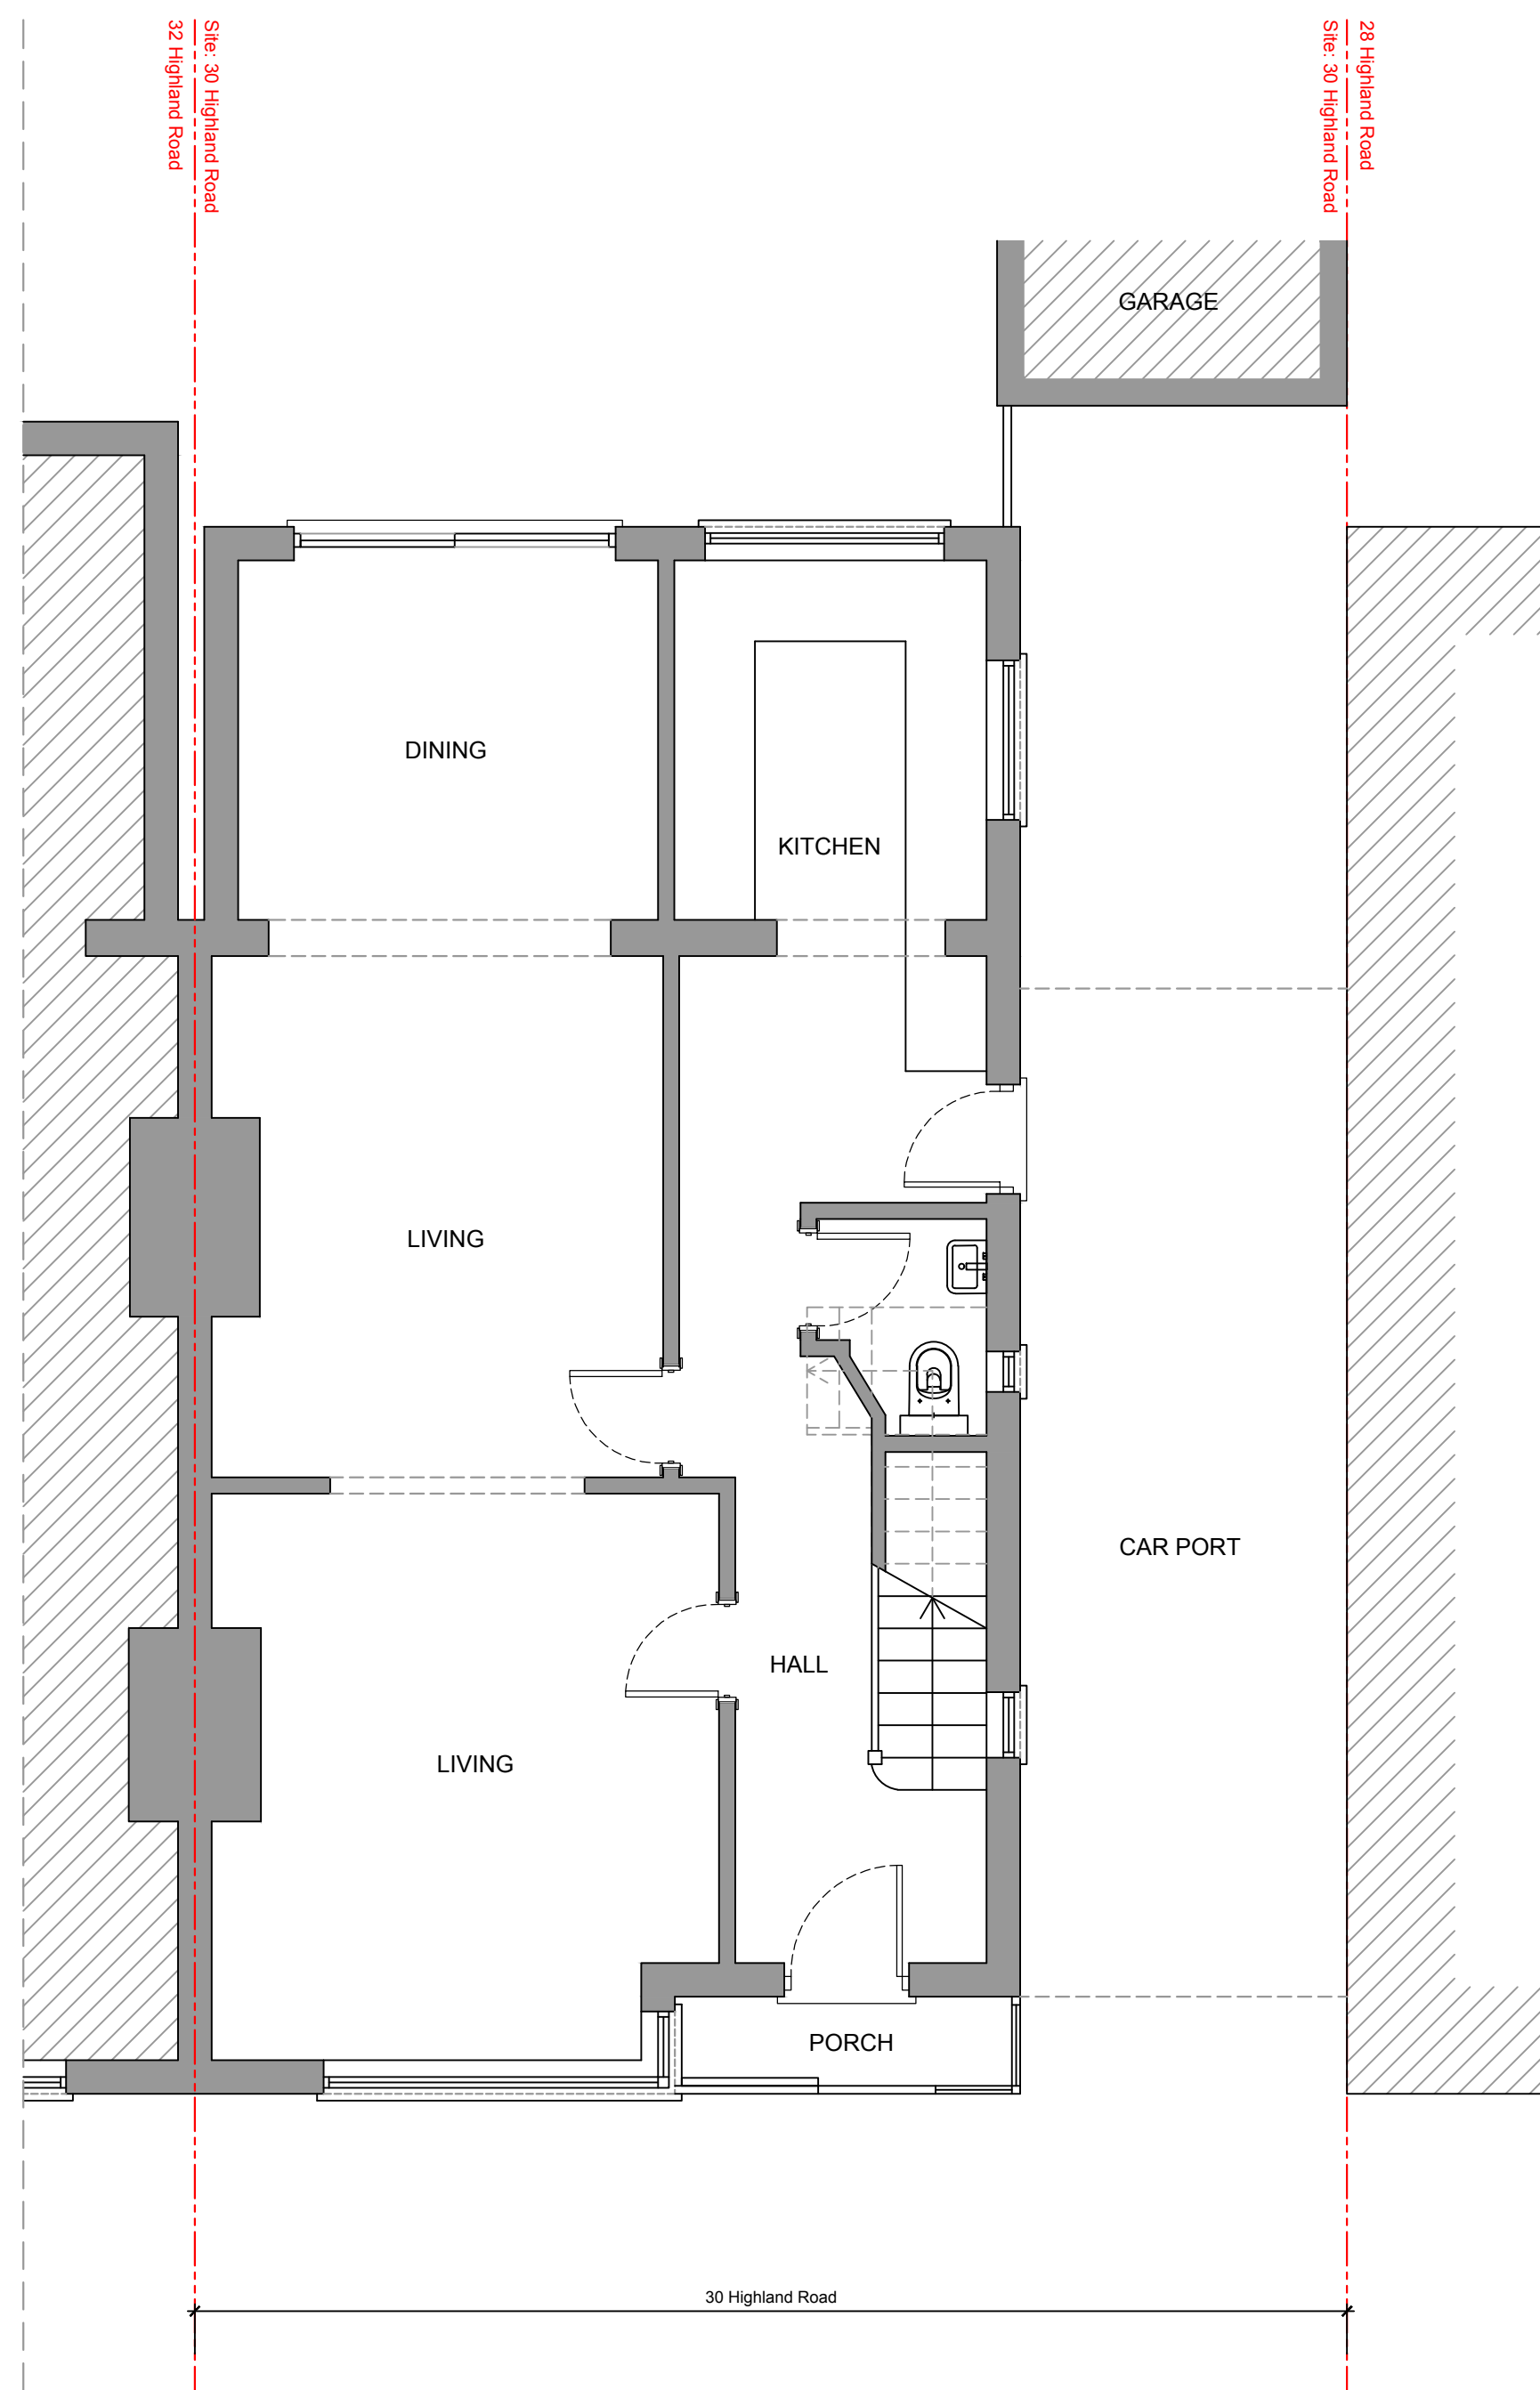

| REVISIONS |        |    |
|-----------|--------|----|
| XX        | XXXXXX | XX |

**NOTE**  
Do not scale, all dimensions are to be confirmed on site.  
Contractor is to check all dimensions on site before commencing any of the works.  
Any discrepancies must be reported immediately before any works have commenced

|                                                                |                         |        |         |            |
|----------------------------------------------------------------|-------------------------|--------|---------|------------|
| <h1 style="margin: 0;">PLANNING</h1>                           |                         |        |         |            |
| site                                                           | 30 HIGHLAND ROAD        |        | client  | MR T PHULL |
| project                                                        | EXTENSION & ALTERATIONS |        |         |            |
| title                                                          | EXISTING FLOOR PLANS    |        |         |            |
| scale                                                          | date                    | author | job no. | dwg no.    |
| 1:50@A1                                                        | 22.03.25                | AM     | 0100    | 110        |
|                                                                |                         |        |         | rev.       |
|                                                                |                         |        |         | -          |
| DO NOT SCALE FROM THIS DRAWING : Verify all dimensions on site |                         |        |         |            |

STUDIO  
ARCH