



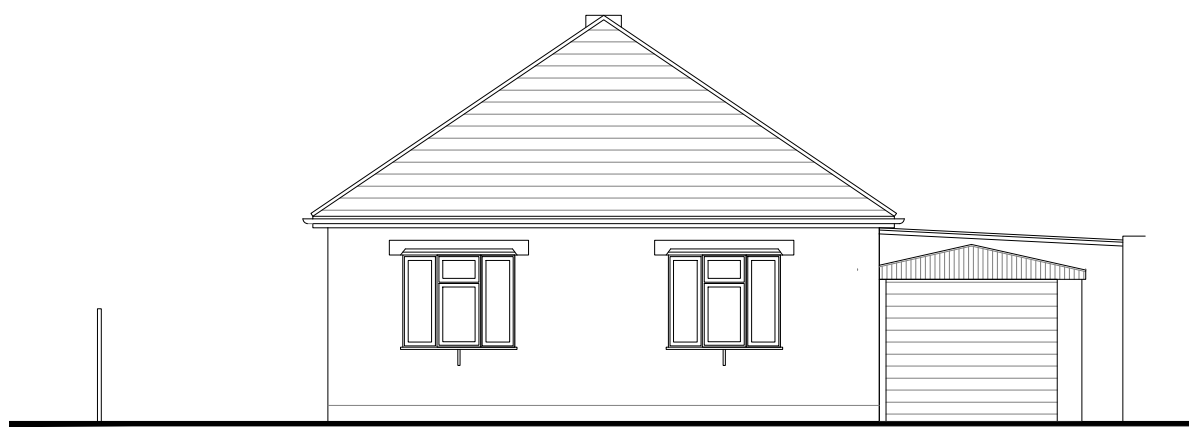

SOUTH ELEVATION 1:100

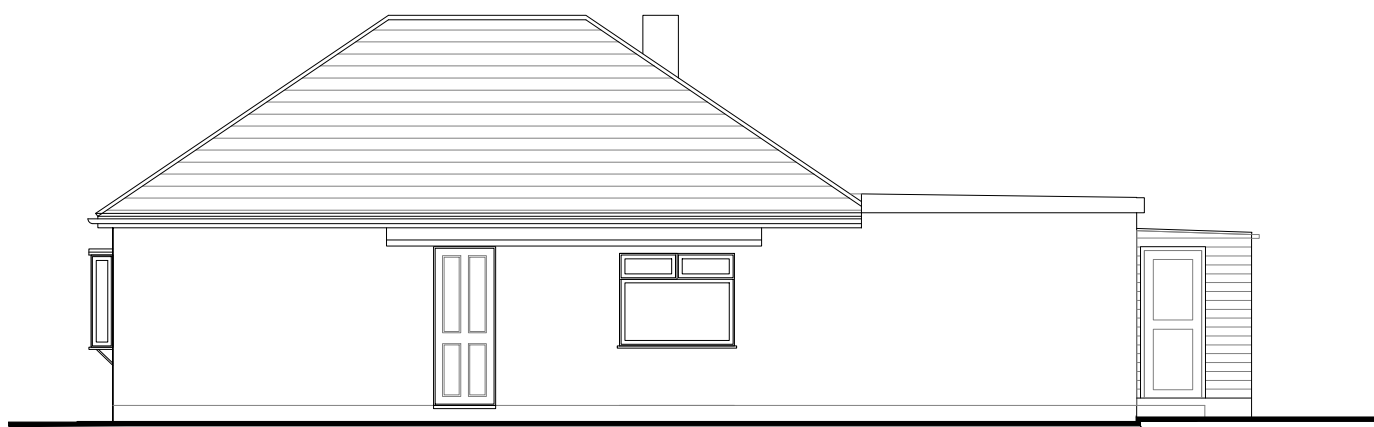


EAST ELEVATION





NORTH ELEVATION



WEST ELEVATION

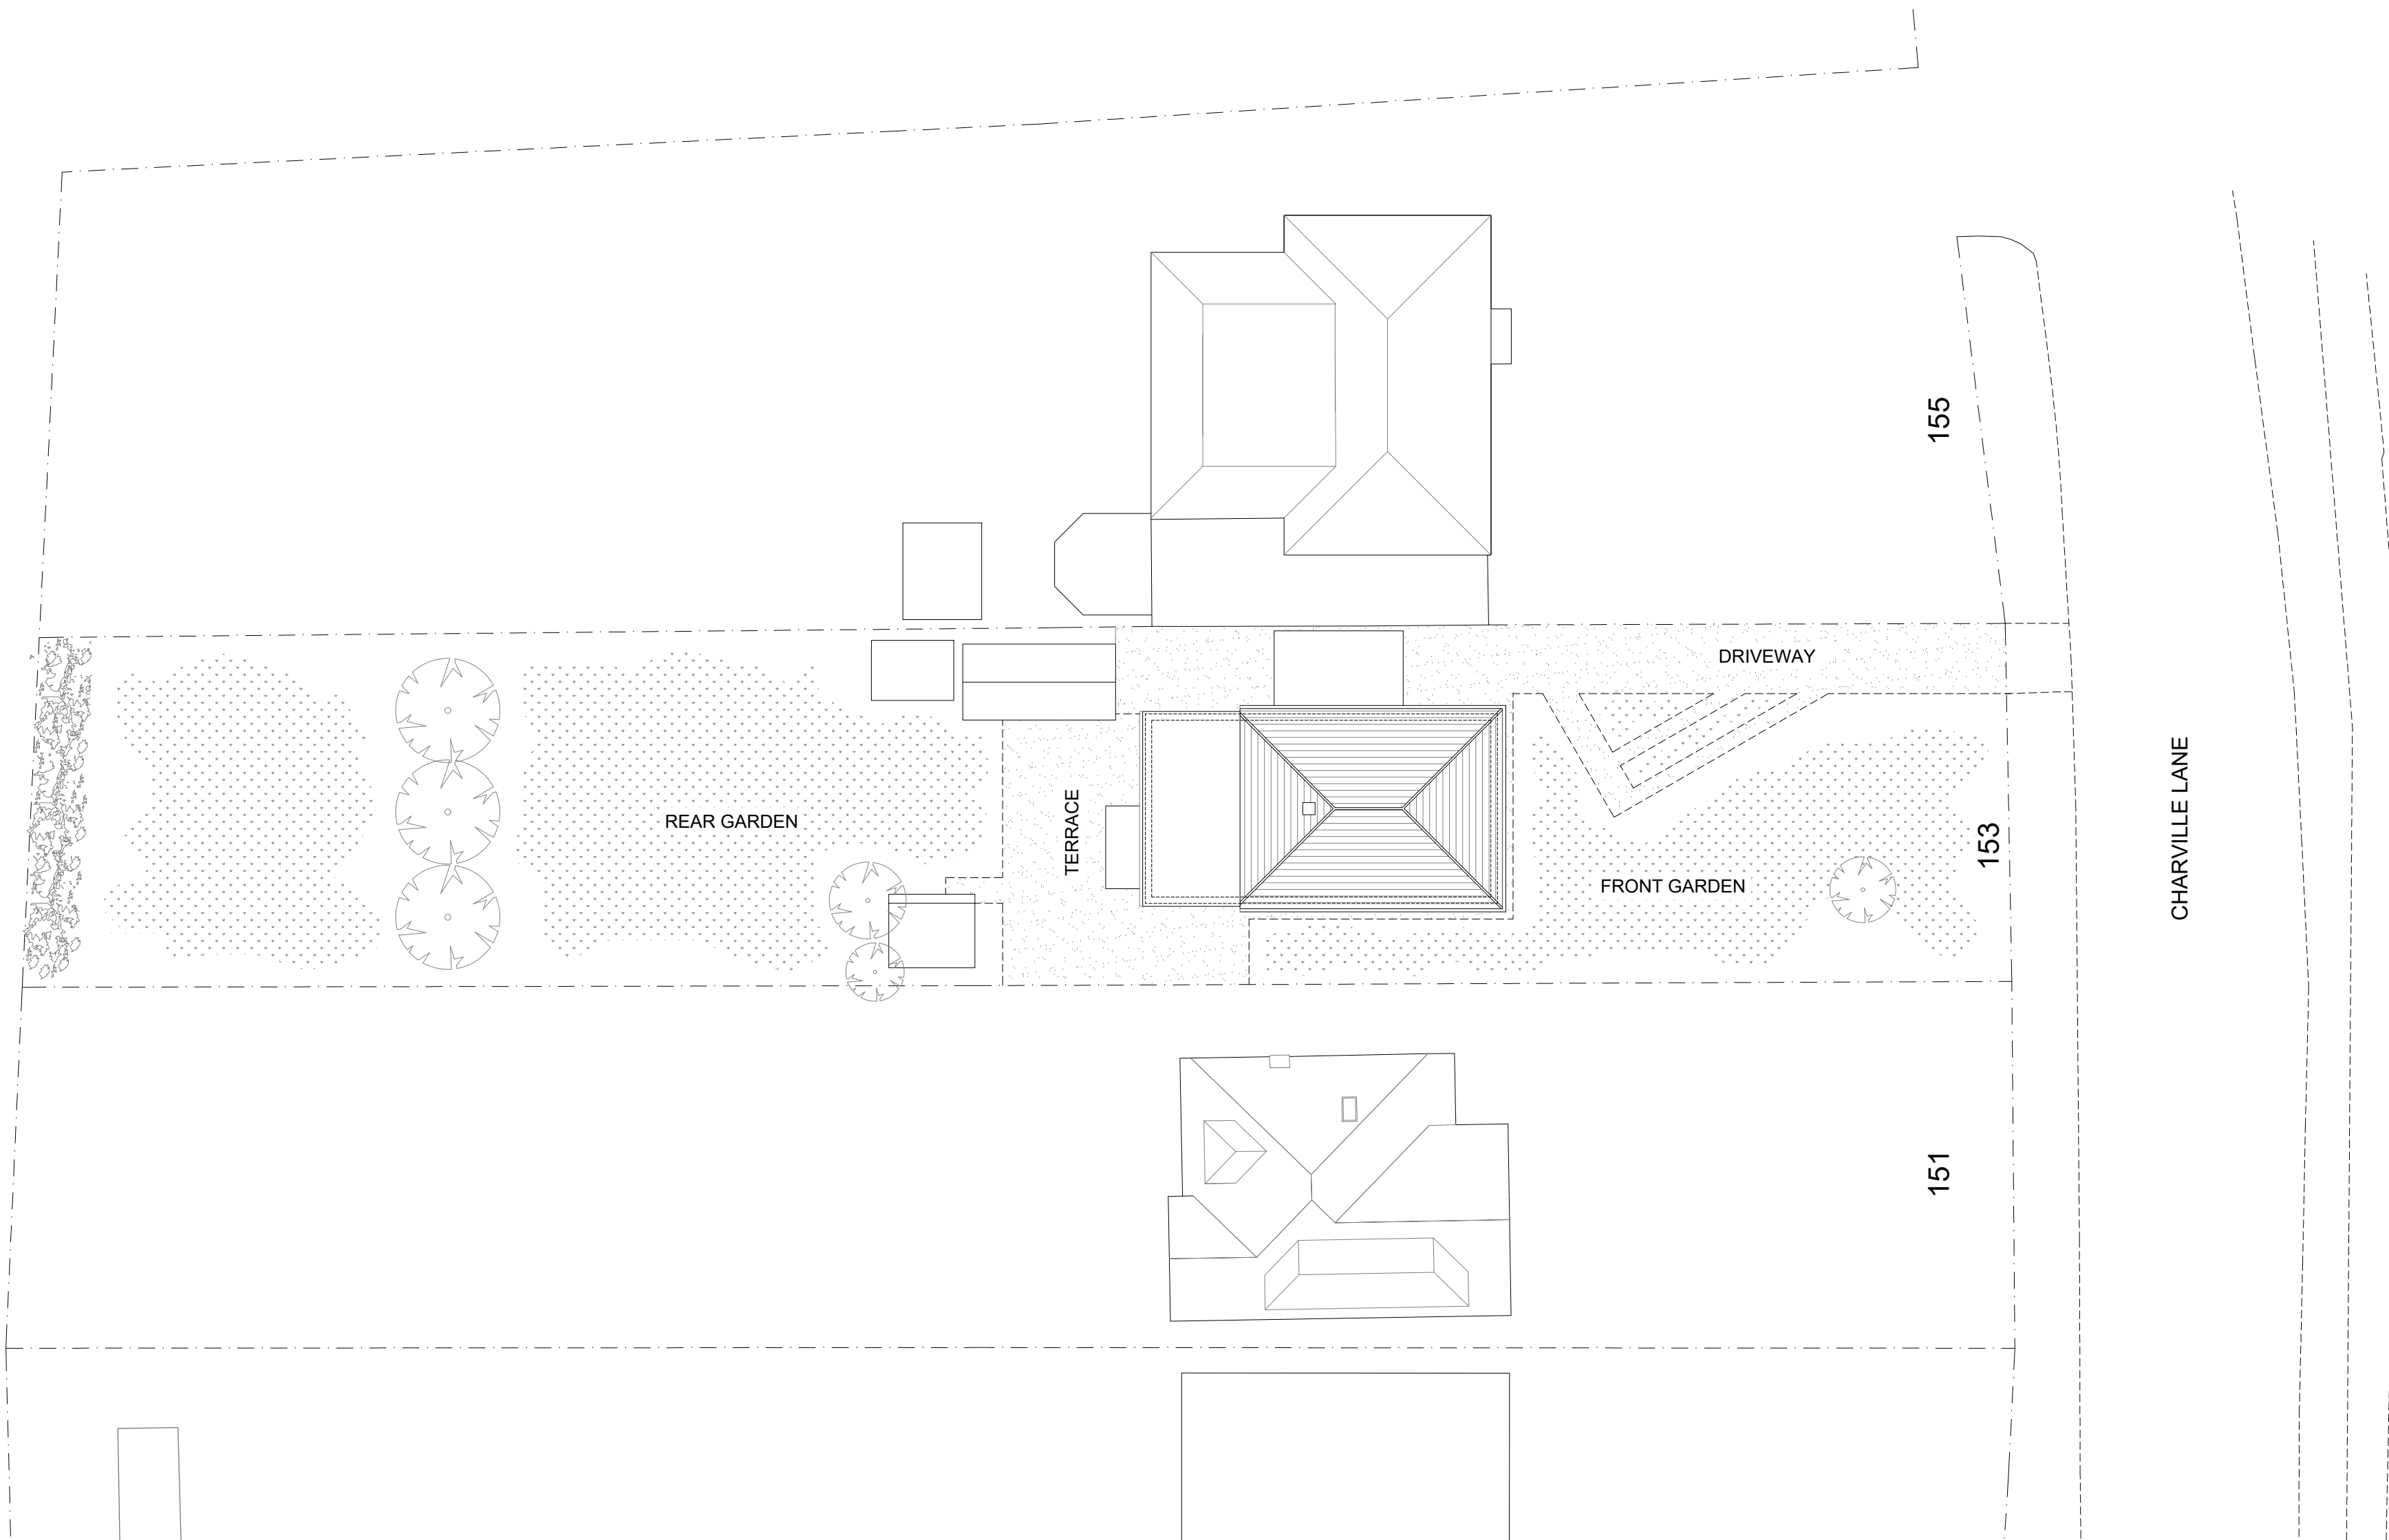

SITE PLAN 1:200

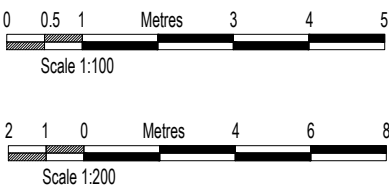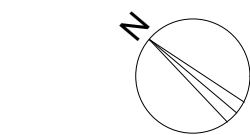

GENERAL AMENDMENTS	JUN '22 DATE	A REV.
COPYRIGHT RESERVED		
ALL SCALED DIMENSIONS MUST BE VERIFIED ON SITE		

JOB 153 CHARVILLE LANE, HAYES UB4 8PB
CLIENT WARREN JONES
DRAWING EXISTING SITE PLAN AND ELEVATIONS

DALE VENN ARCHITECTS Architects, Planners & Surveyors
HIGH HOUSE, HARLINGTON ROAD, HILLINGDON, MIDDLESEX 01895-237345

SCALE AS SHOWN @ A1	DRAWING No.	REV.
DATE MAY '22	5068-1	A
DRAWN LK		
CHECKED DV		