



LOFT PLAN

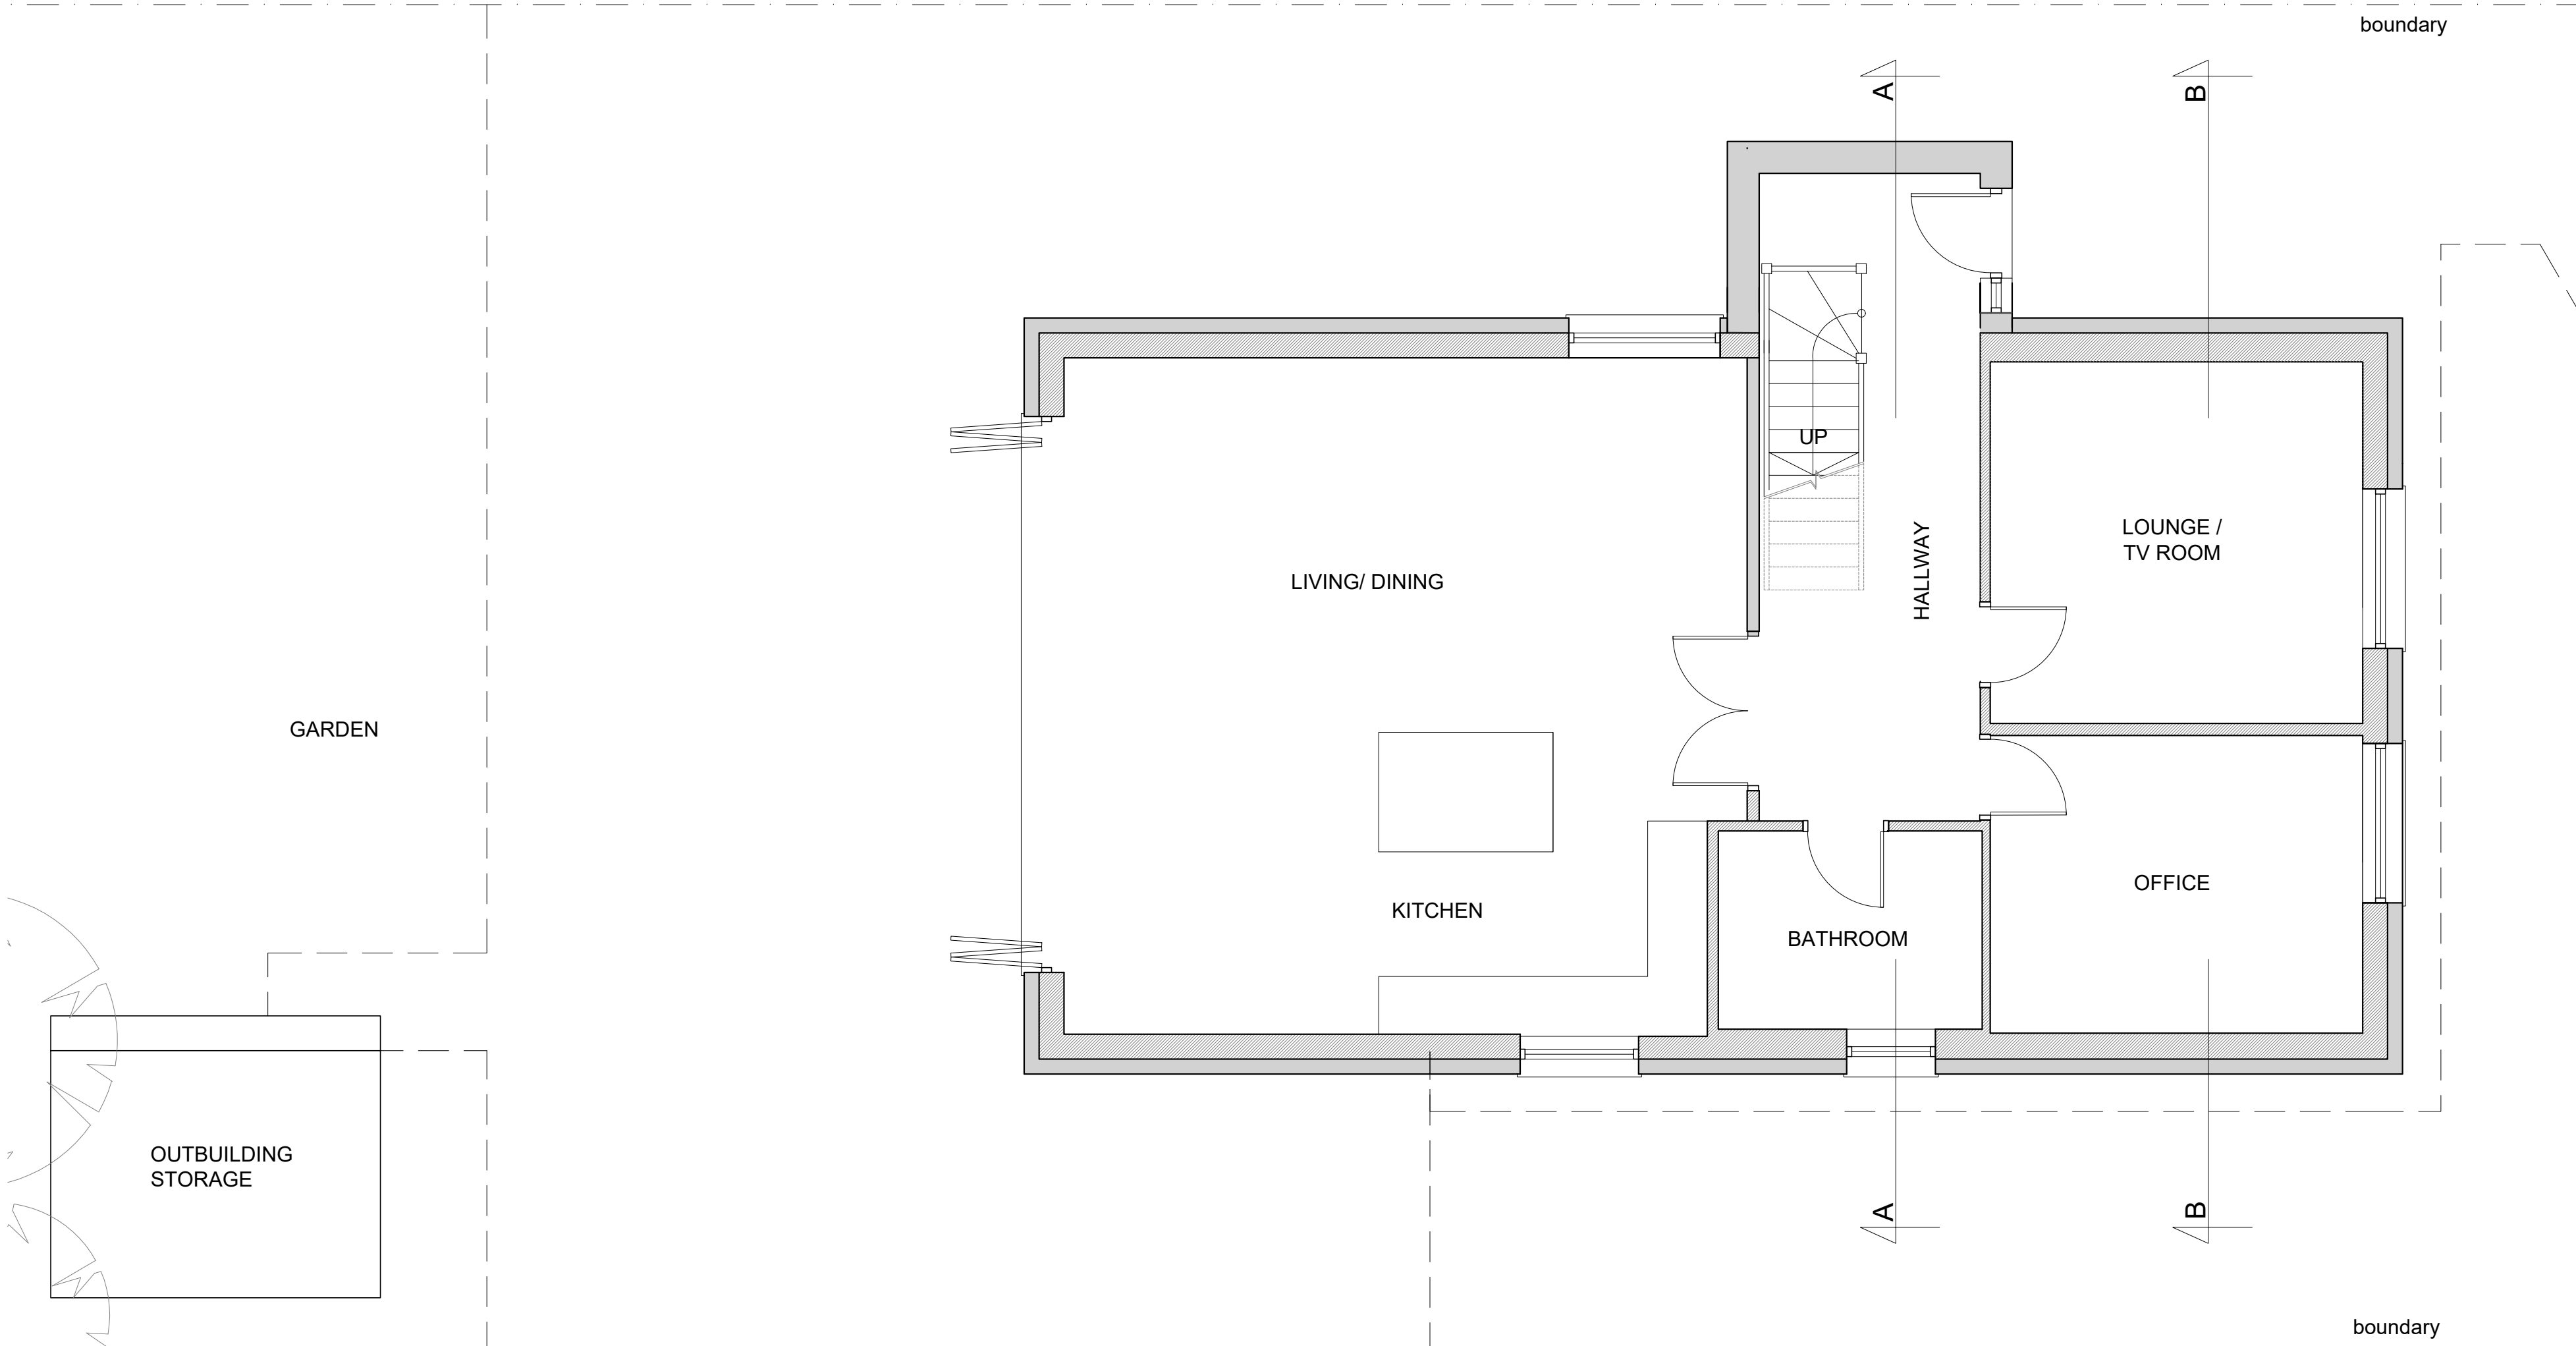

GROUND FLOOR PLAN

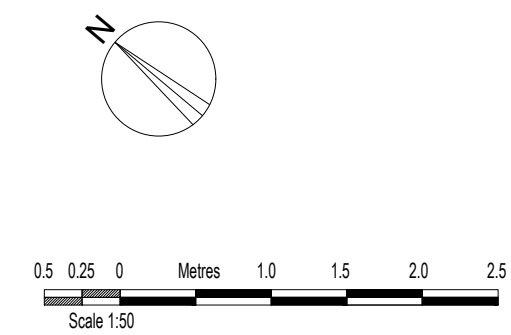

AMENDMENTS	DATE	REV.
COPYRIGHT RESERVED		
ALL SCALED DIMENSIONS MUST BE VERIFIED ON SITE		

JOB
153 CHARVILLE LANE, HAYES UB4 8PB
CLIENT
WARREN JONES
DRAWING
PROPOSED PLANS

DALE VENN ARCHITECTS
Architects, Planners & Surveyors
HIGH HOUSE, HARLINGTON ROAD, HILLINGDON, MIDDLESEX
01895-237345

SCALE 1:50 @ A1	DRAWING No.	REV.
DATE SEP '22	5068-9	
DRAWN LK		
CHECKED DV		