


LOFT PLAN

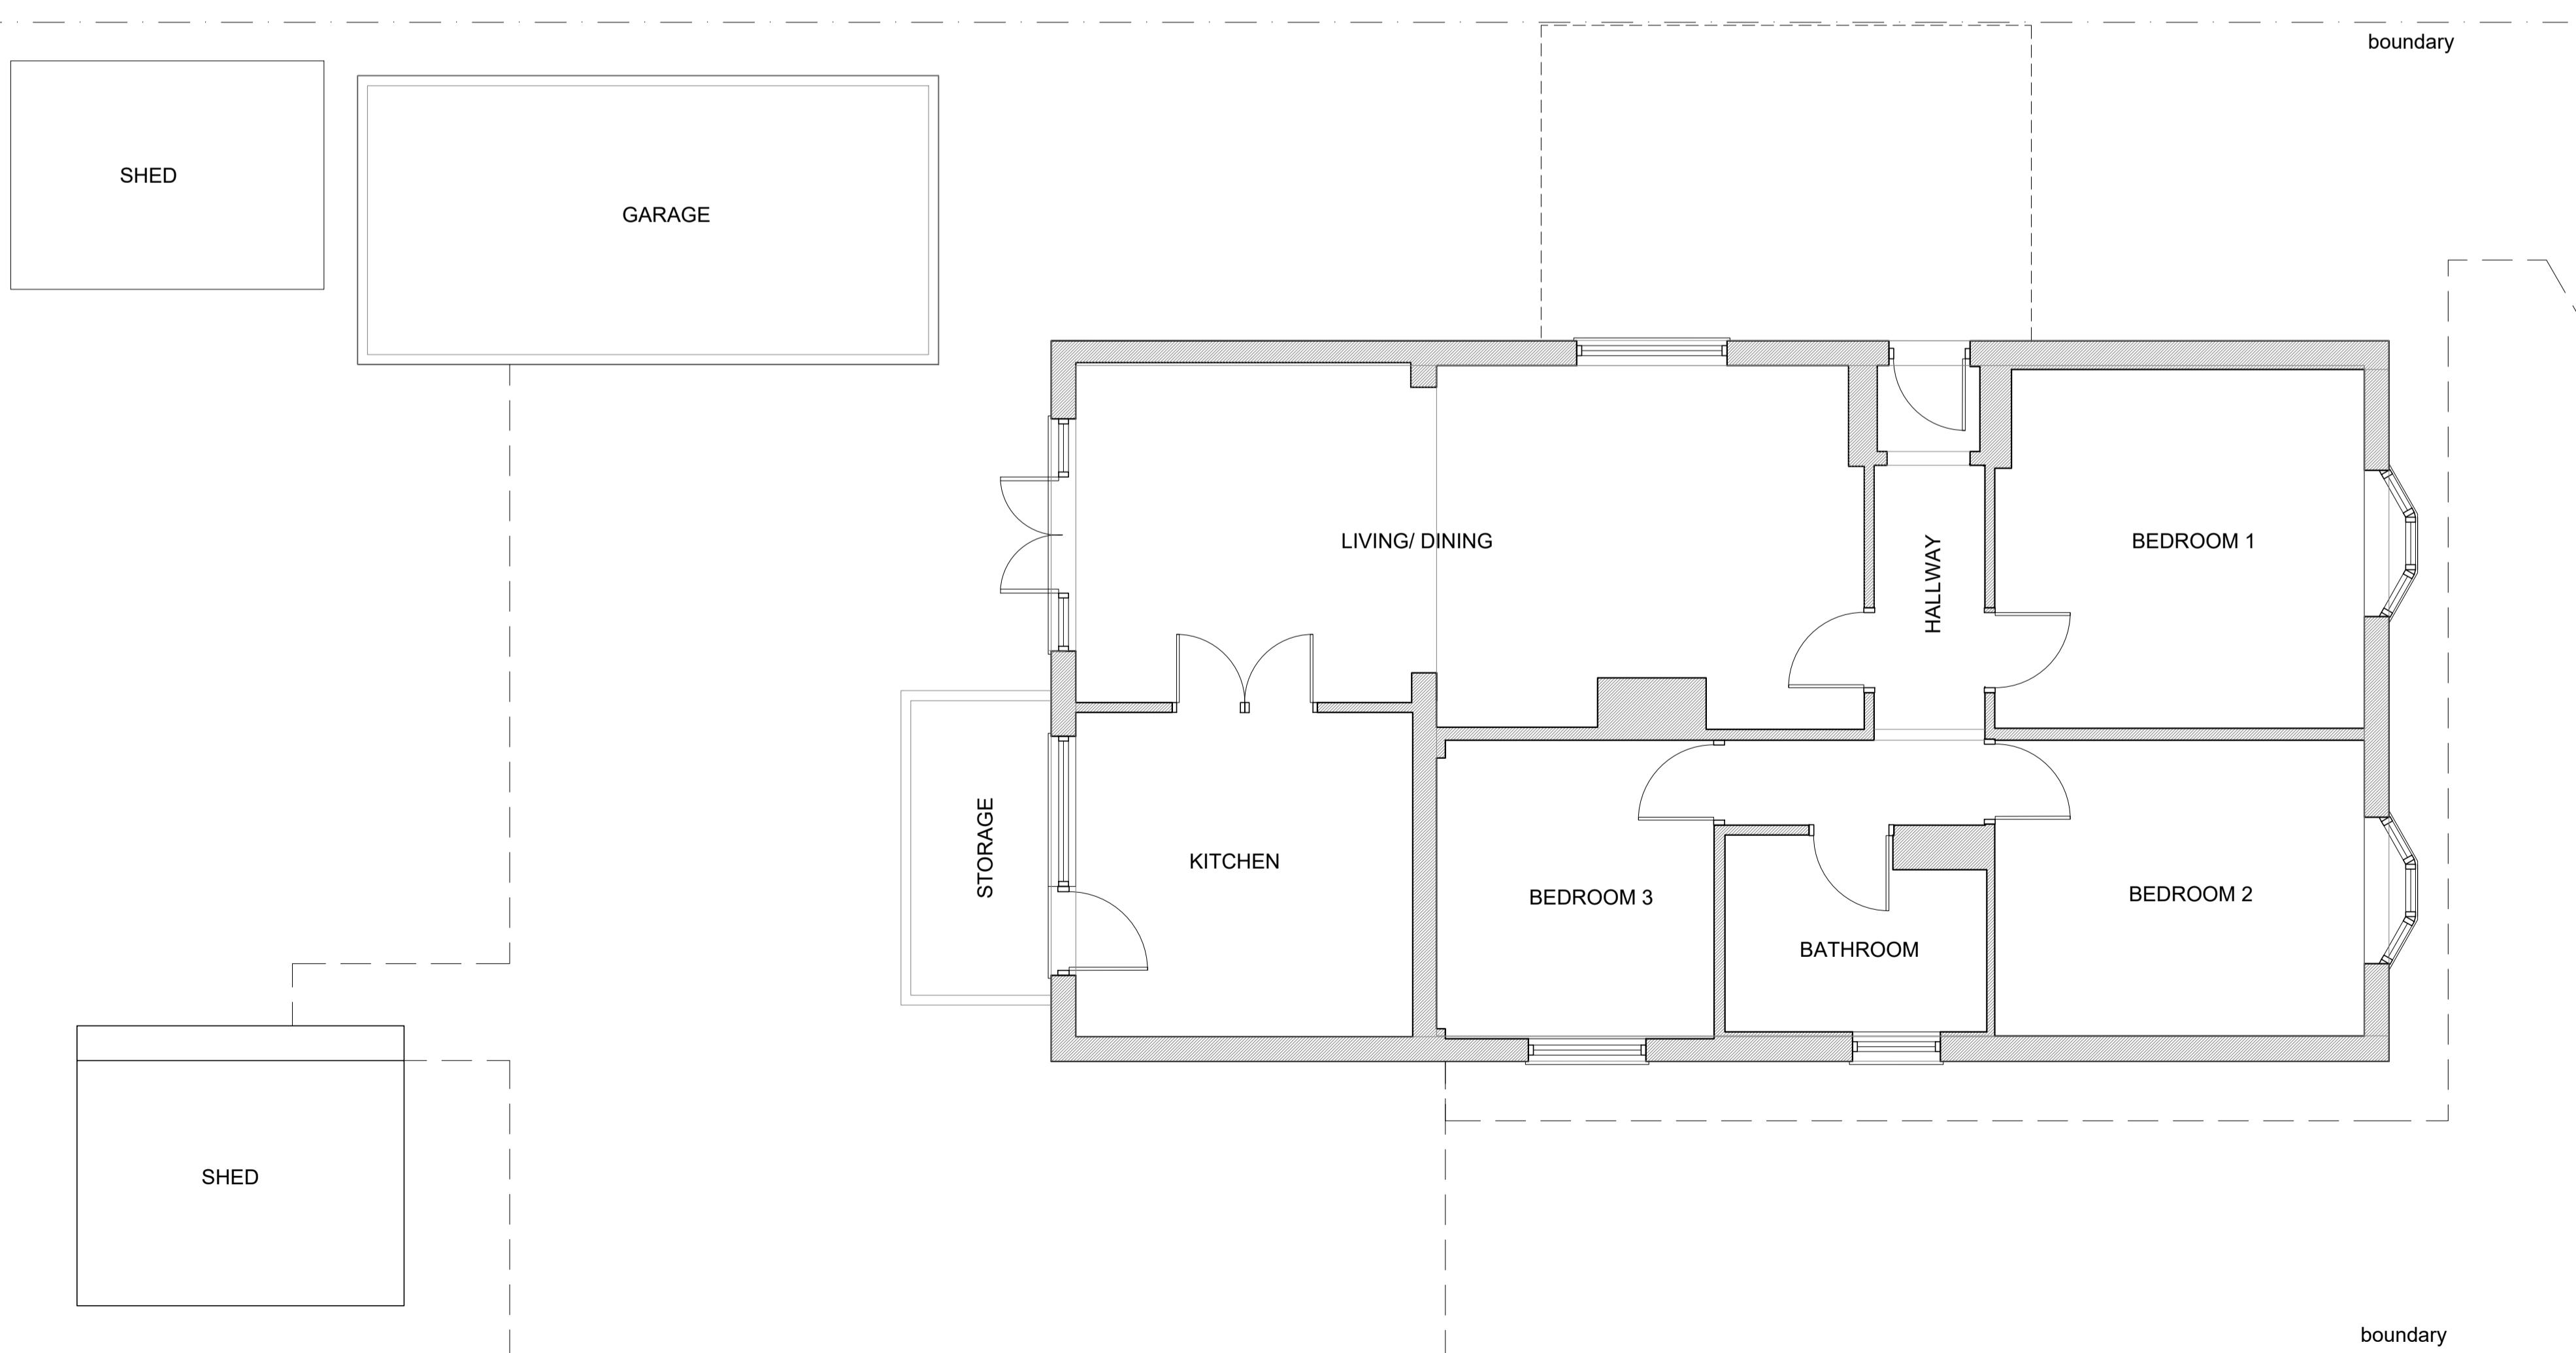

GROUND FLOOR PLAN

GENERAL AMENDMENTS JUN '22 DATE A REV.
COPYRIGHT RESERVED
ALL SCALED DIMENSIONS MUST BE VERIFIED ON SITE

JOB
153 CHARVILLE LANE,
HAYES
UB4 8PB

CLIENT
WARREN JONES

DRAWING
EXISTING PLANS

DALE VENN ARCHITECTS
Architects, Planners & Surveyors
HIGH HOUSE, HARLINGTON ROAD,
HILLINGDON, MIDDLESEX 01895-237345

0 0.5 1 Metres 3 4 5
Scale 1:100

2 1 0 Metres 4 6 8
Scale 1:200

SCALE 1:50 @ A1	DRAWING No.	REV.
DATE MAY '22		
DRAWN LK		
CHECKED DV		

5068-2 A