




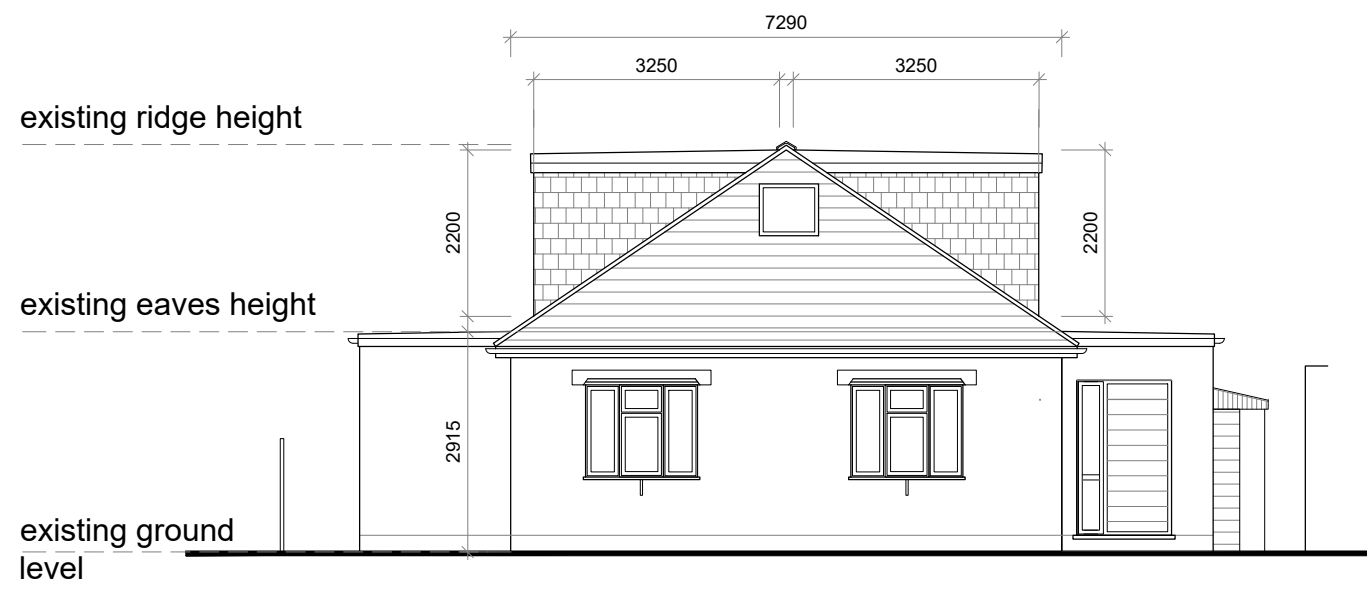


SOUTH ELEVATION - HOUSE 1:100

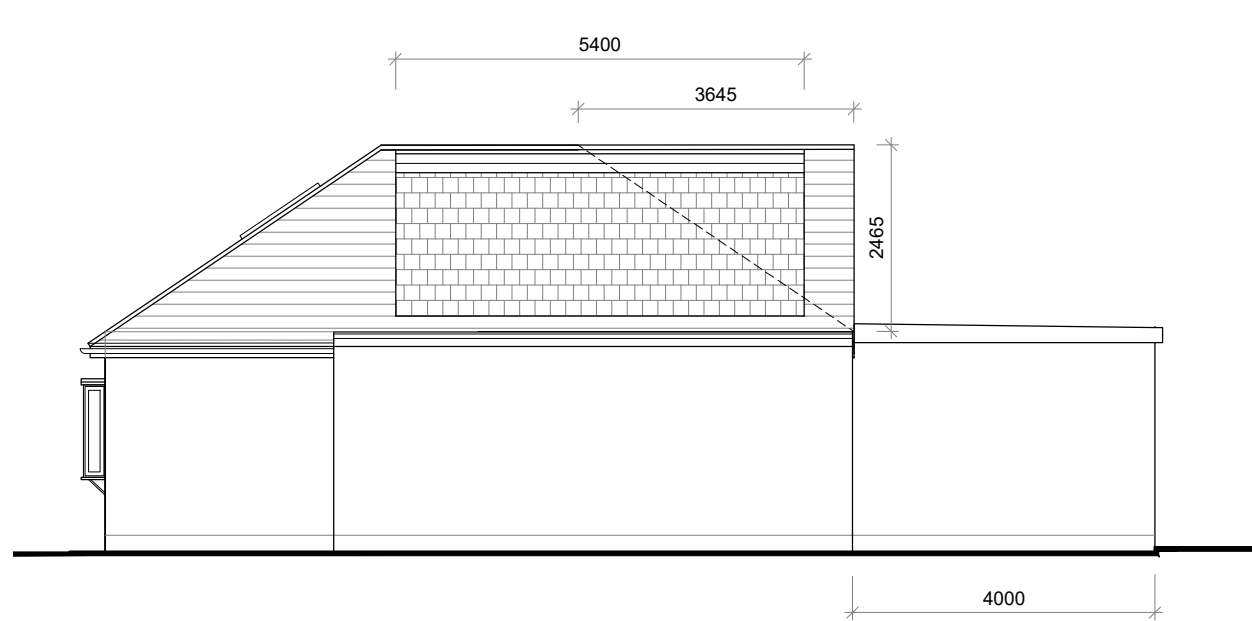

EAST ELEVATION

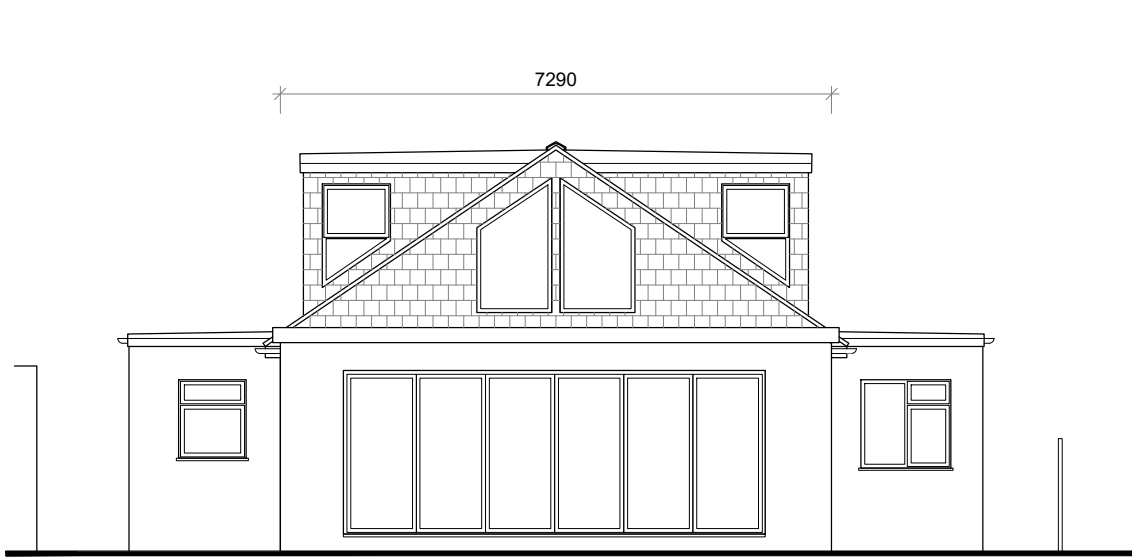


NORTH ELEVATION

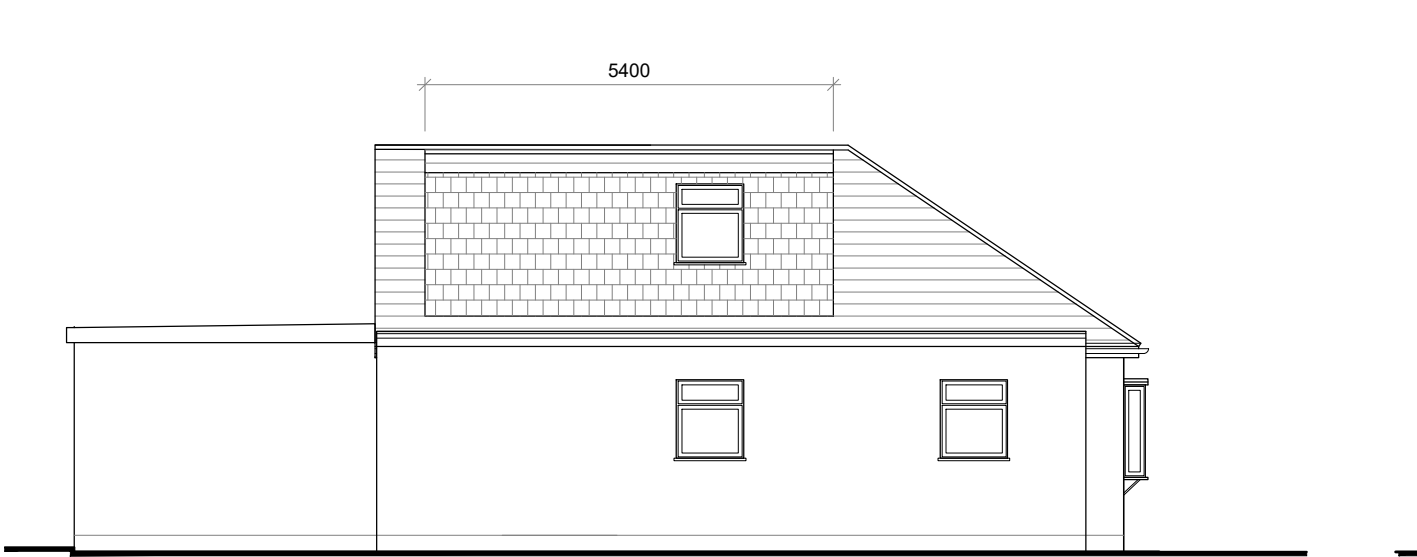


WEST ELEVATION




SOUTH ELEVATION - OUTBUILDING 1:100

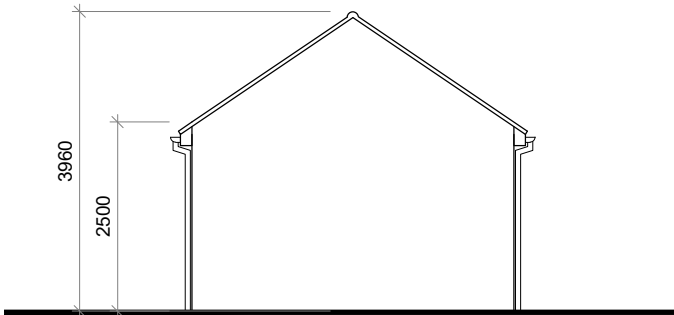


EAST ELEVATION

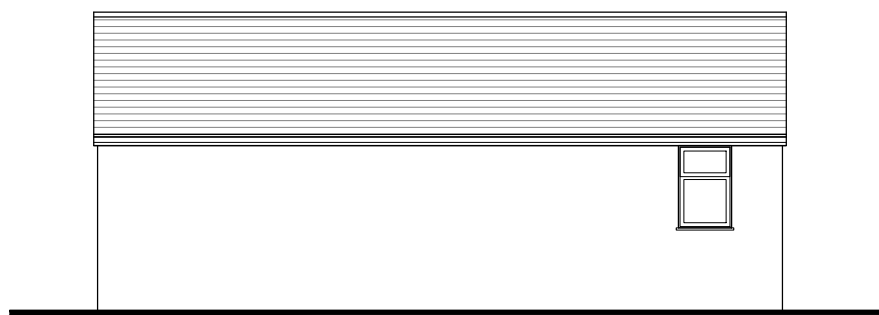


NORTH ELEVATION

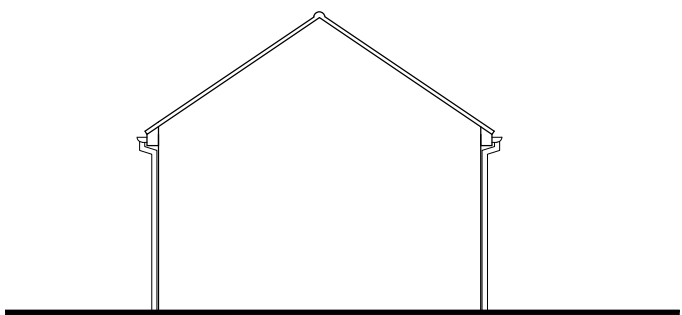

WEST ELEVATION

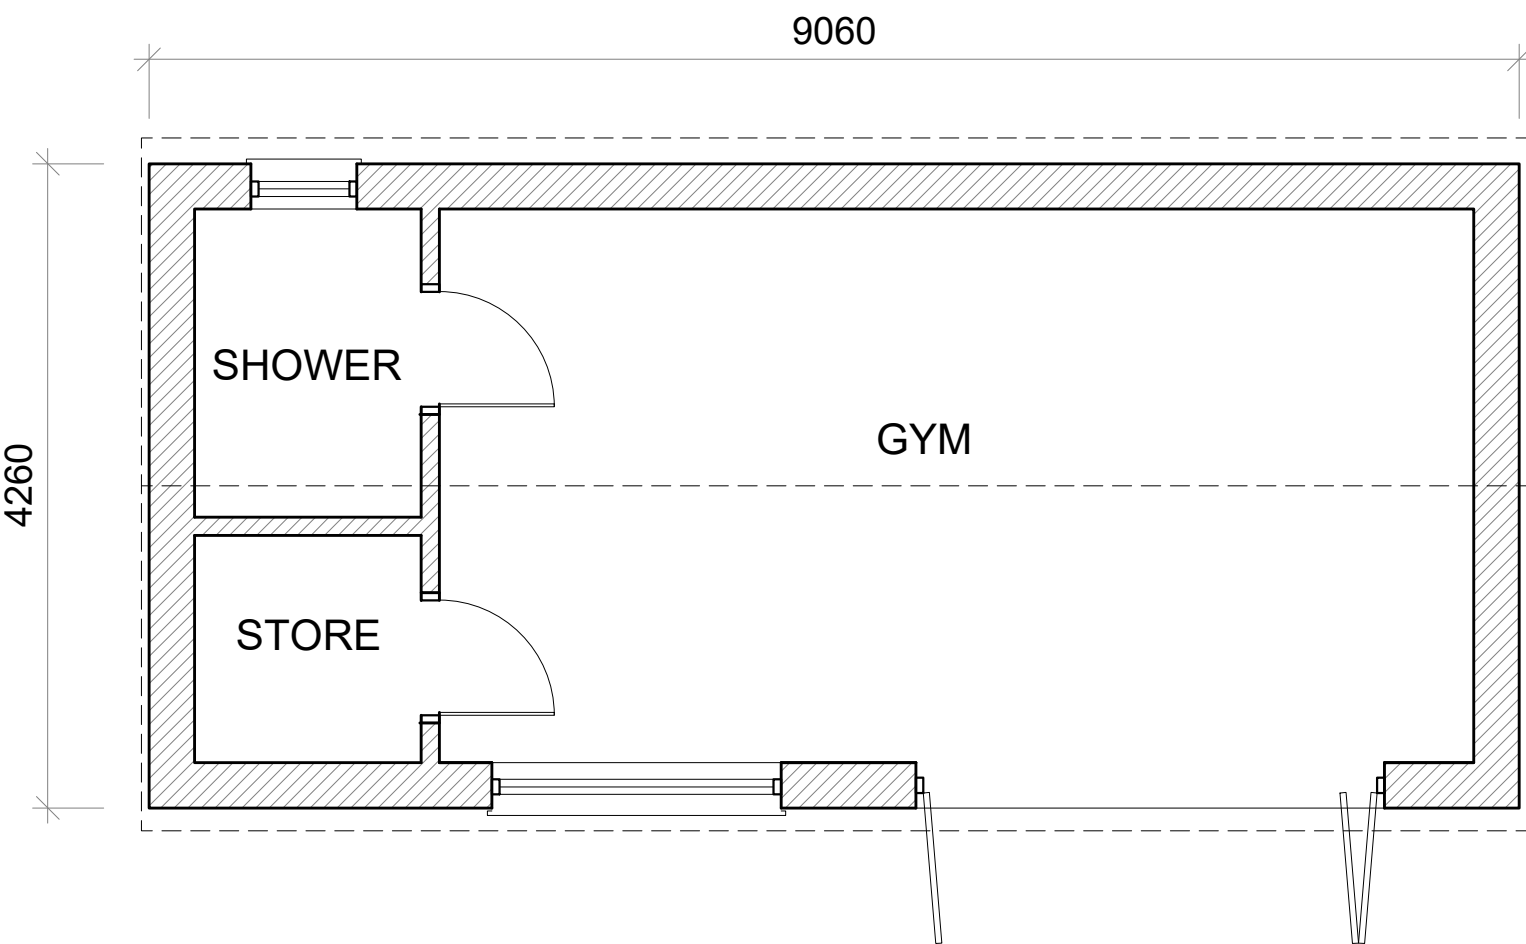

OUTBUILDING PLAN 1:50

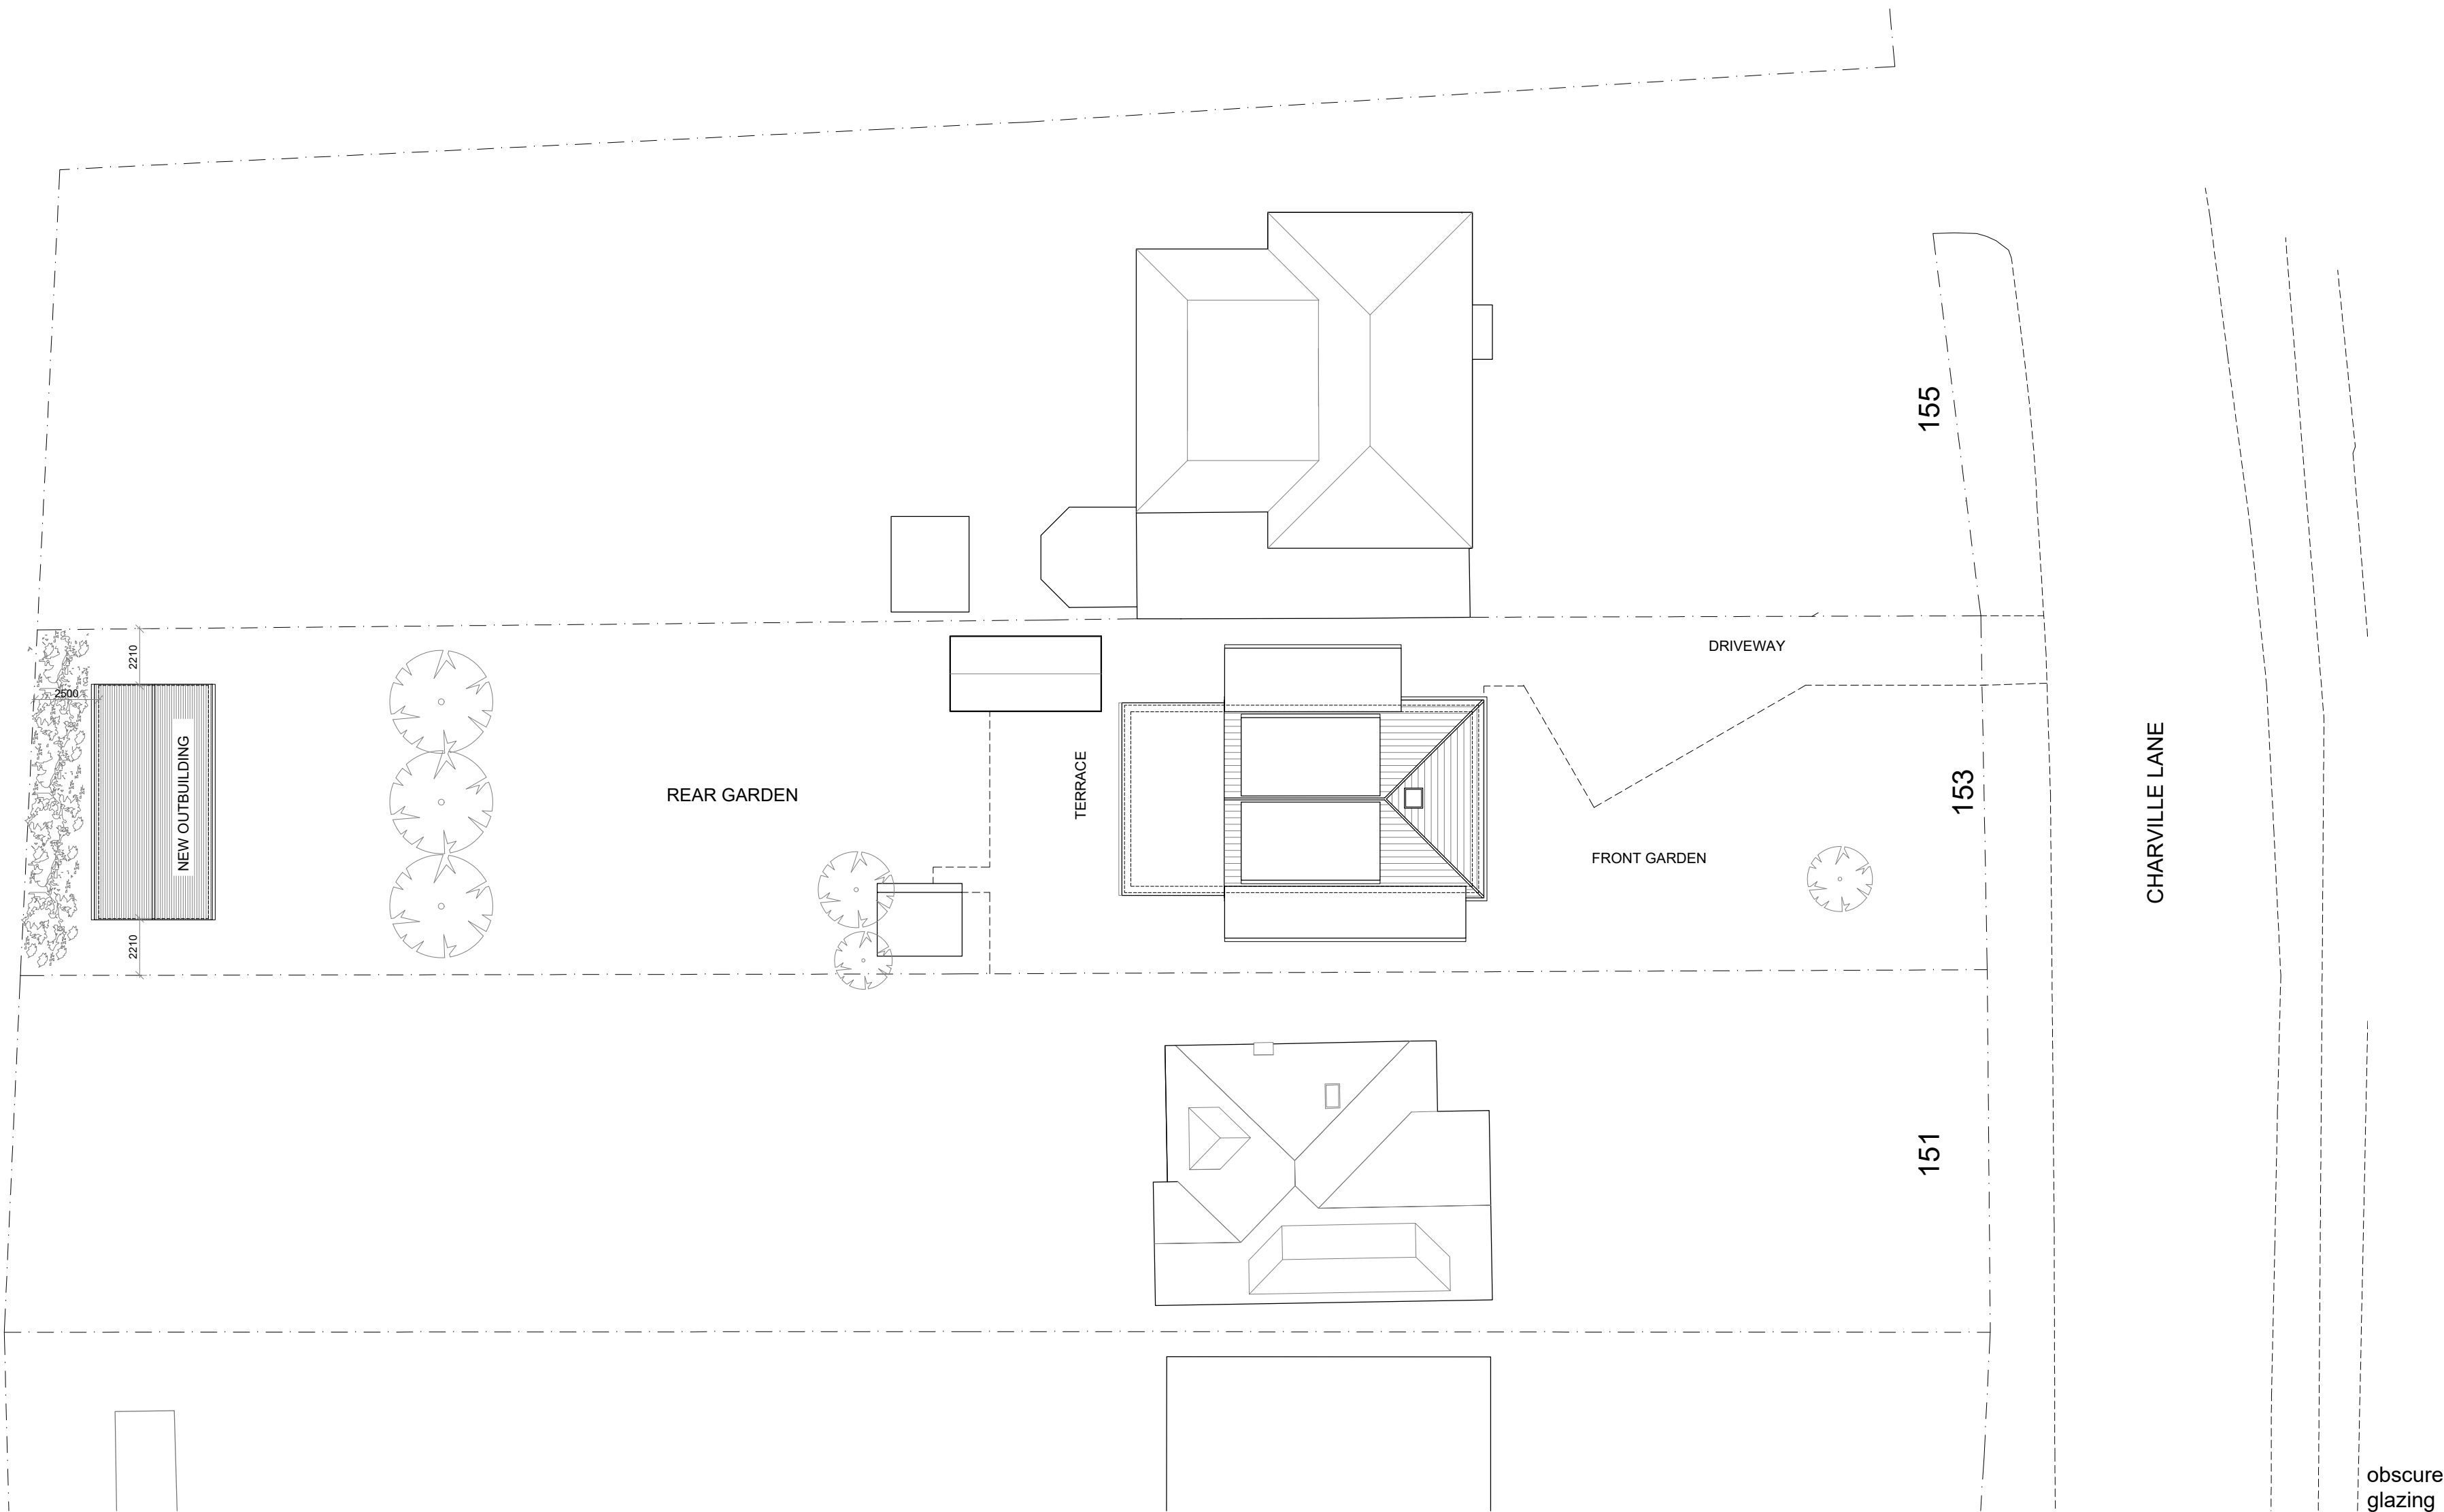


SITE PLAN 1:200

VOLUME CALCULATIONS:

Dormers:
 $2 \times (3.25\text{m} \times 2.20\text{m} / 2) \times 5.40\text{m} = 38.61\text{m}^3$

Hip to gable:
 $7.29\text{m} \times 2.47\text{m} \times 3.65\text{m} / 6 = 10.95\text{m}^3$

TOTAL VOLUME = 49.56m³

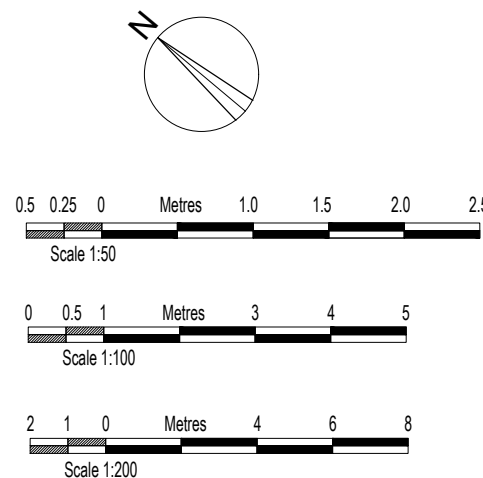

OUTBUILDING VOLUME CALCULATIONS AMENDMENTS	MAR '23 DATE	A REV.
COPYRIGHT RESERVED		
ALL SCALED DIMENSIONS MUST BE VERIFIED ON SITE		

JOB 153 CHARVILLE LANE, HAYES UB4 8PB
CLIENT WARREN JONES
DRAWING PROPOSED SITE PLAN AND ELEVATIONS

DALE VENN ARCHITECTS Architects, Planners & Surveyors		
HIGH HOUSE, HARLINGTON ROAD, HILLINGDON, MIDDLESEX 01895-237345		
SCALE AS SHOWN @ A1	DRAWING No.	REV.
DATE FEB '23	5068-11	A
DRAWN LK		
CHECKED DV		