


0 1 2 3 4 5 M  
Meters @ 1:50 @ A3

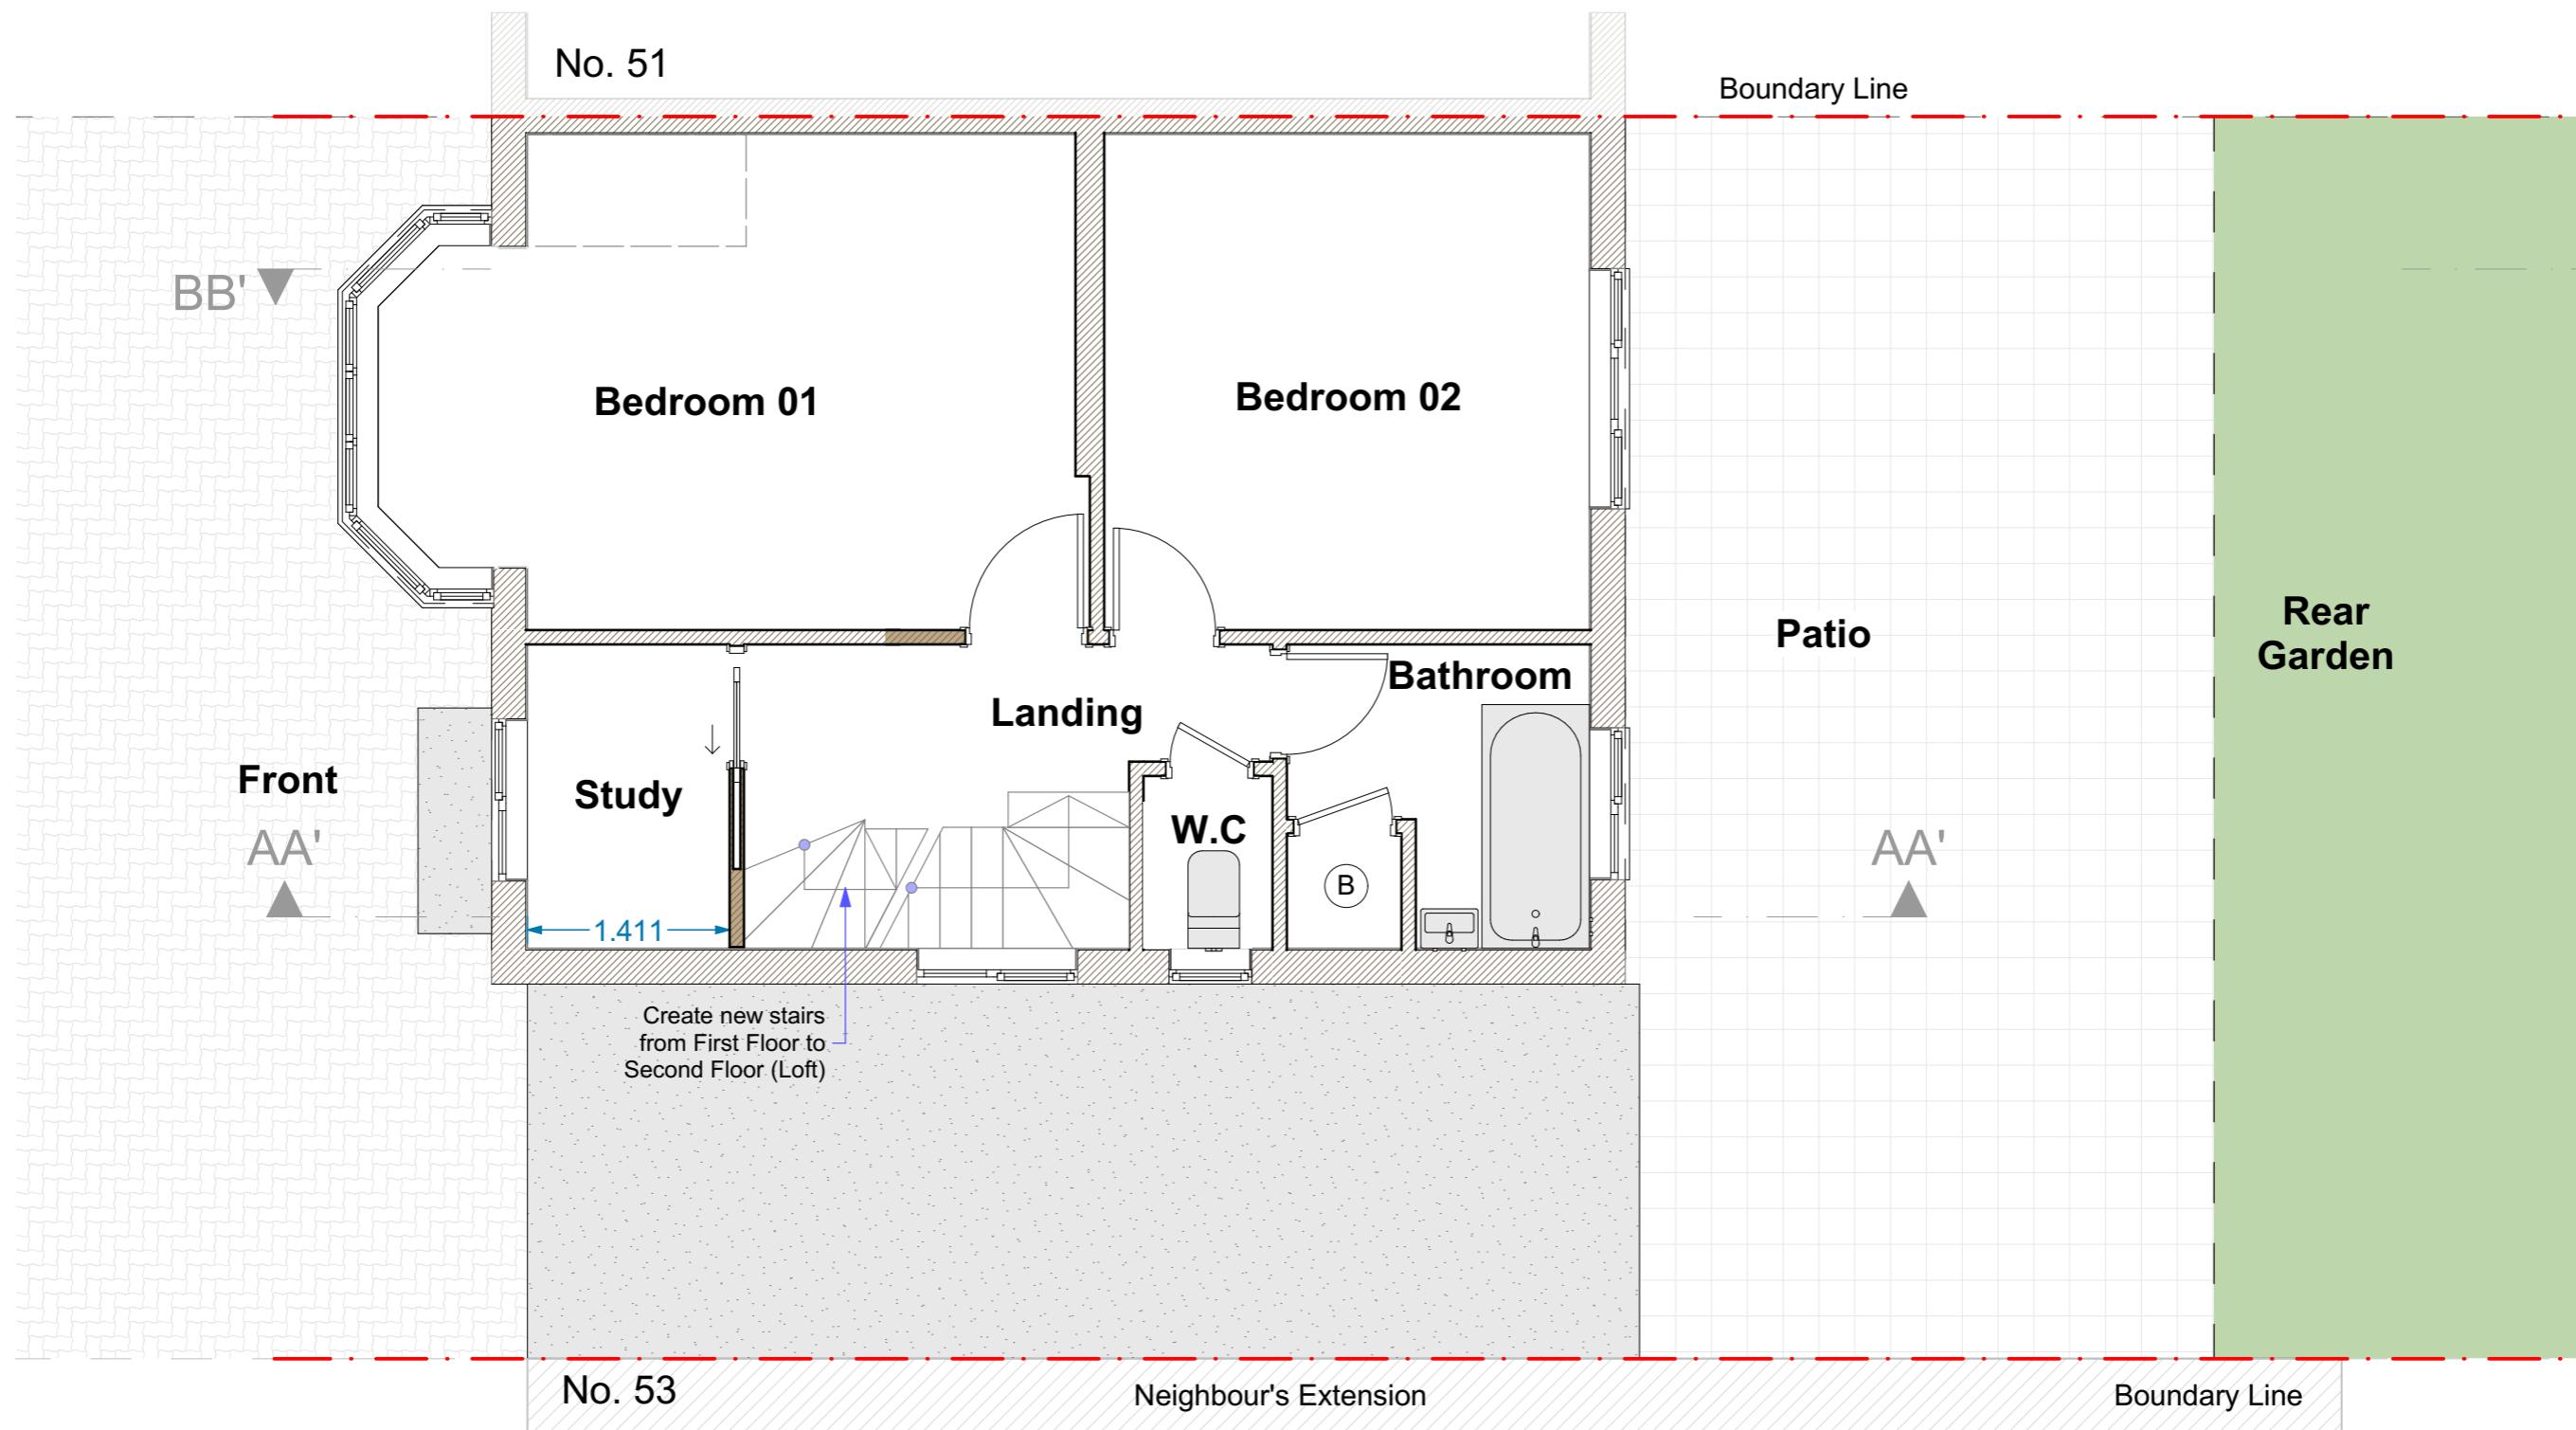

## Proposed First Floor Plan 1:50

**COPYRIGHT:** The contents of this drawing may not be reproduced in whole or in part without express written consent of ARKS Design Limited.

Drawings to be read in conjunction with relevant drawing and specs. Drawings can only be scaled for planning purposes. Drawings not to be scaled. figured dimensions only for construction and another purpose. Any discrepancies are to be pointed to the Agent/Engineer/Contractor. The agent is not liable for any faults not raised. Drawings not to be scaled for land transfer purposes.

**PLANNING ISSUE**  
Scale: 1:50@A3 Date: SEP 2022

Project Title: PROPOSED DEVELOPMENT AT 53 POTTAR STREET, NORTHWOOD, HA6 1QH

Drawing Title:

**PROPOSED PLAN** 2209020 PL05

Revision: **E.mail:** contact@arkssdesign.co.uk  
Detail: Tel: 0208 0905070  
Date: Mob: 078 2555 7465  
[www.arkssdesign.co.uk](http://www.arkssdesign.co.uk)