


0 1 2 3 4 5 M
Meters @ 1:50 @ A3

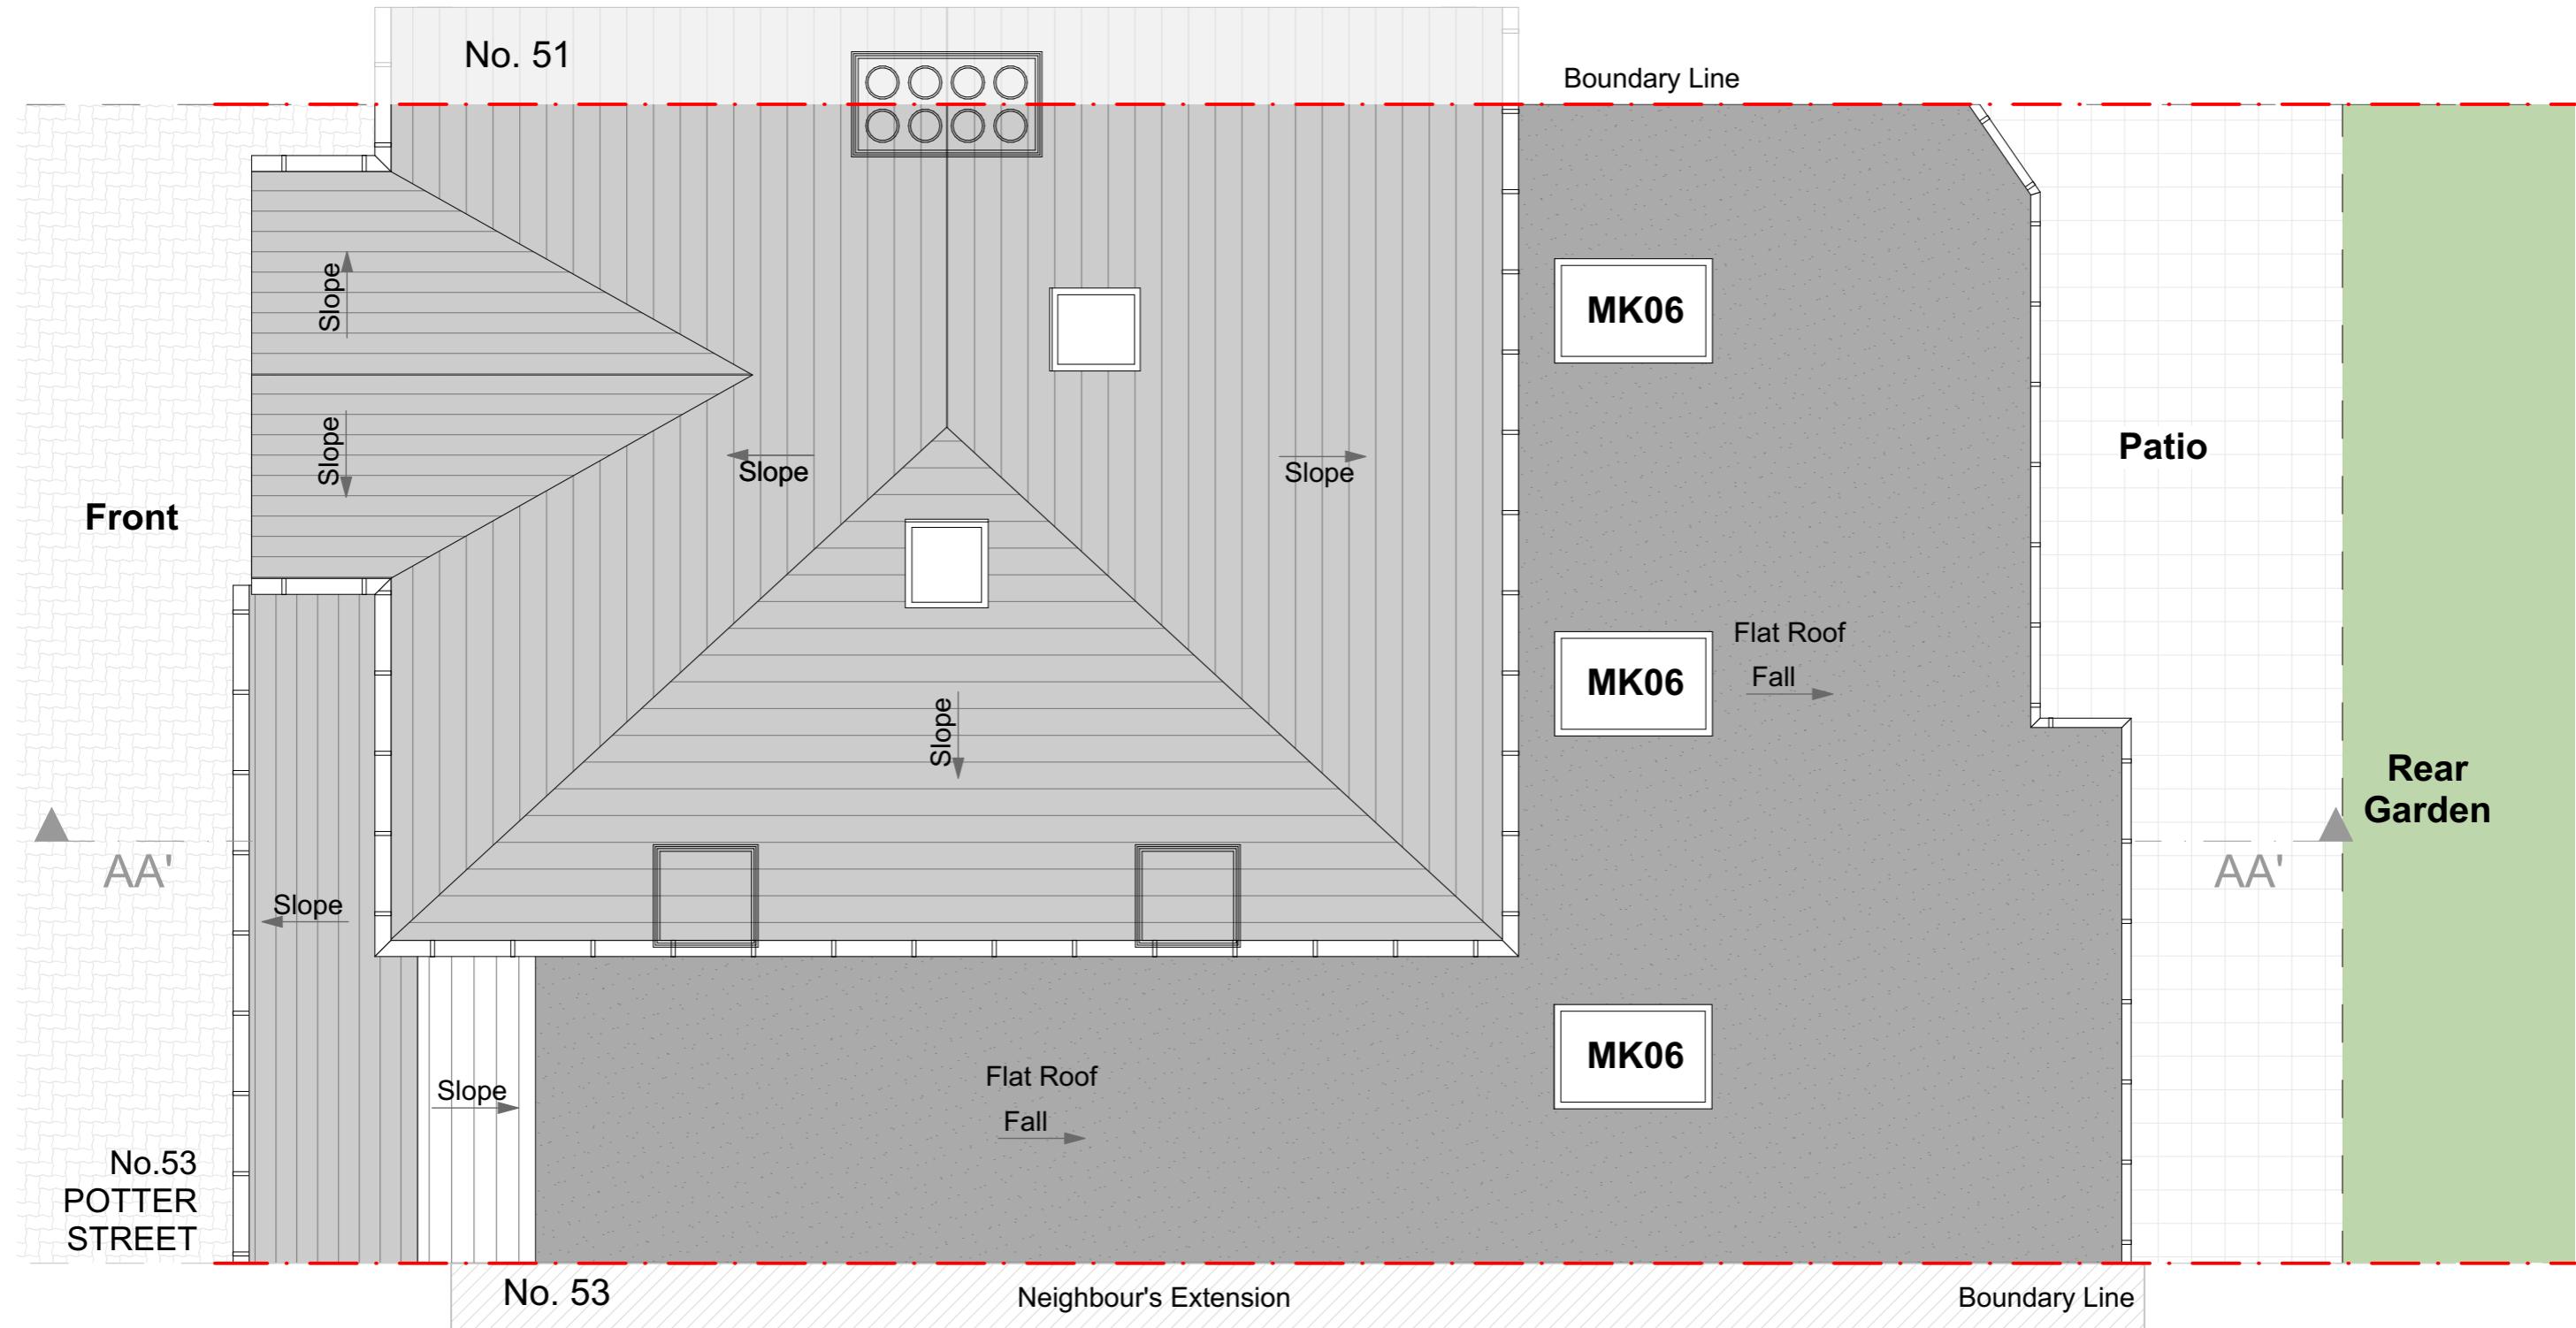

Proposed Roof Plan 1:50

COPYRIGHT: The contents of this drawing may not be reproduced in whole or in part without express written consent of ARKS Design Limited.

Drawings to be read in conjunction with relevant drawing and specs. Drawings can only be scaled for planning purposes. Drawings not to be scaled. figured dimensions only for construction and another purpose. Any discrepancies are to be pointed to the Agent/Engineer/Contractor. The agent is not liable for any faults not raised. Drawings not to be scaled for land transfer purposes.

PLANNING ISSUE
Scale: 1:50@A3 Date: OCT 2022

Project Title:
PROPOSED DEVELOPMENT AT
53 POTTER STREET, NORTHWOOD,
HA6 1QH

Drawing Title:
PROPOSED PLAN

Project no: 2209020

Drawing no: PL05

Revision: A

Revision Detail Date:
E.mail: contact@arkssdesign.co.uk
Tel: 0208 0905070
Mob: 078 2555 7465
www.arkssdesign.co.uk