



- General Notes
1. New work shown shaded or hatched
  2. Demolition generally shown dotted
  3. W: Wardrobe
  4. RL: Rooflight below
  5. RLA: Rooflight above
  6. Dashed blue line denotes original application

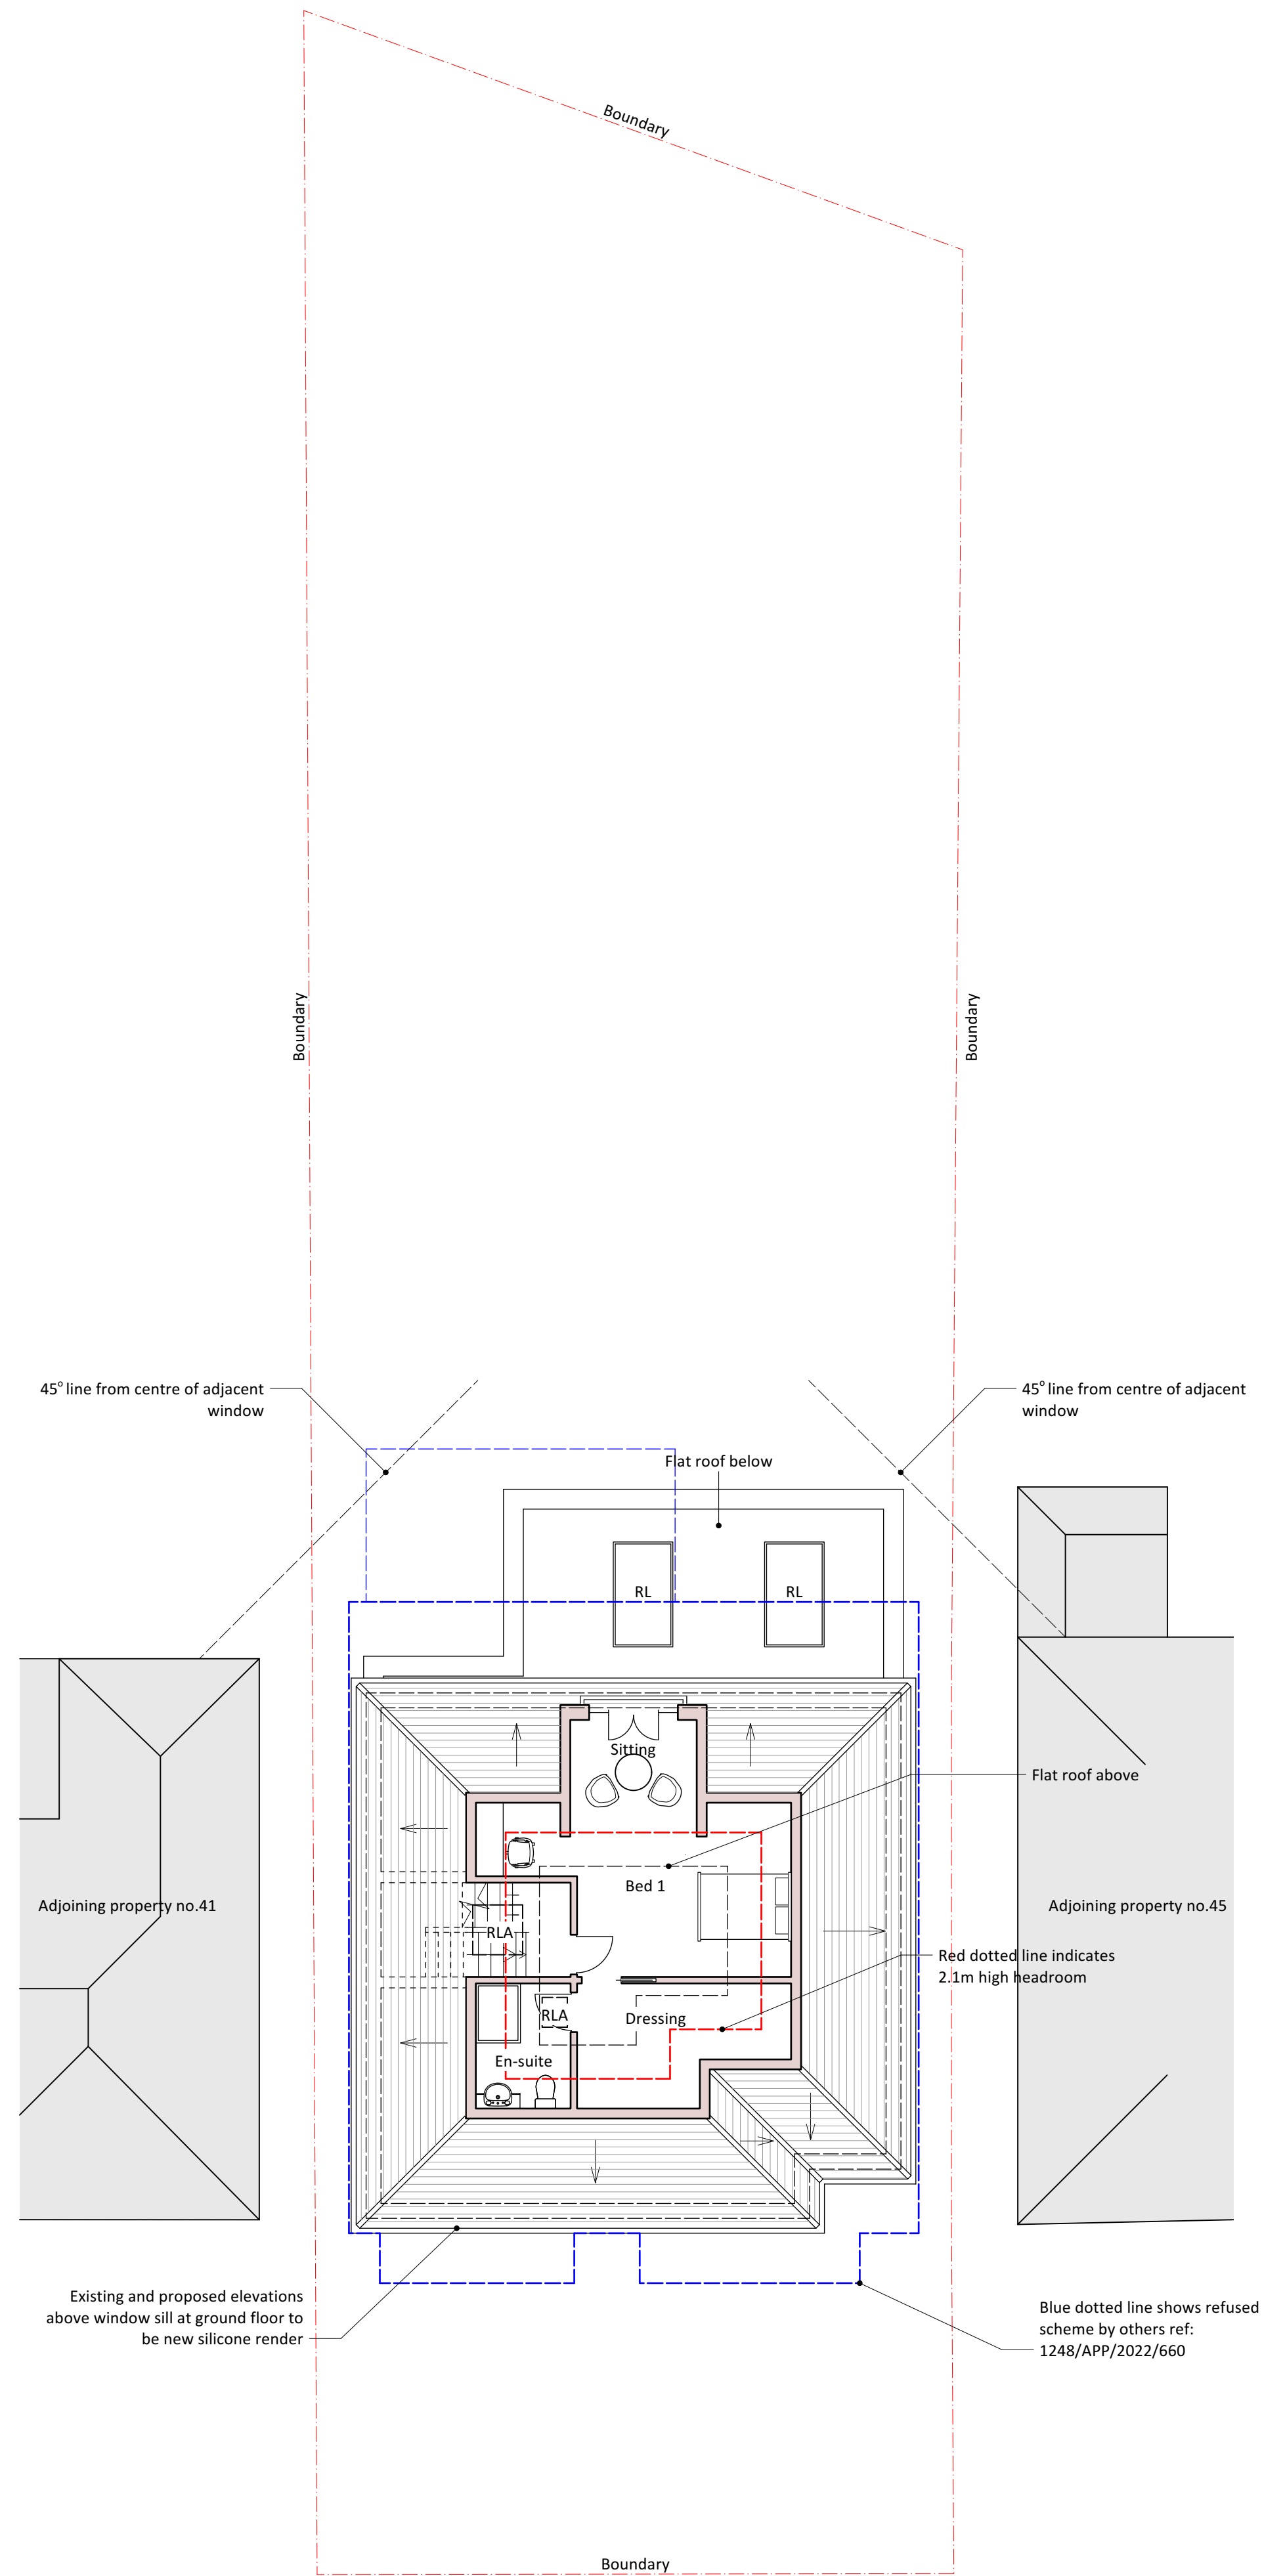

1 SECOND  
Scale: 1:100

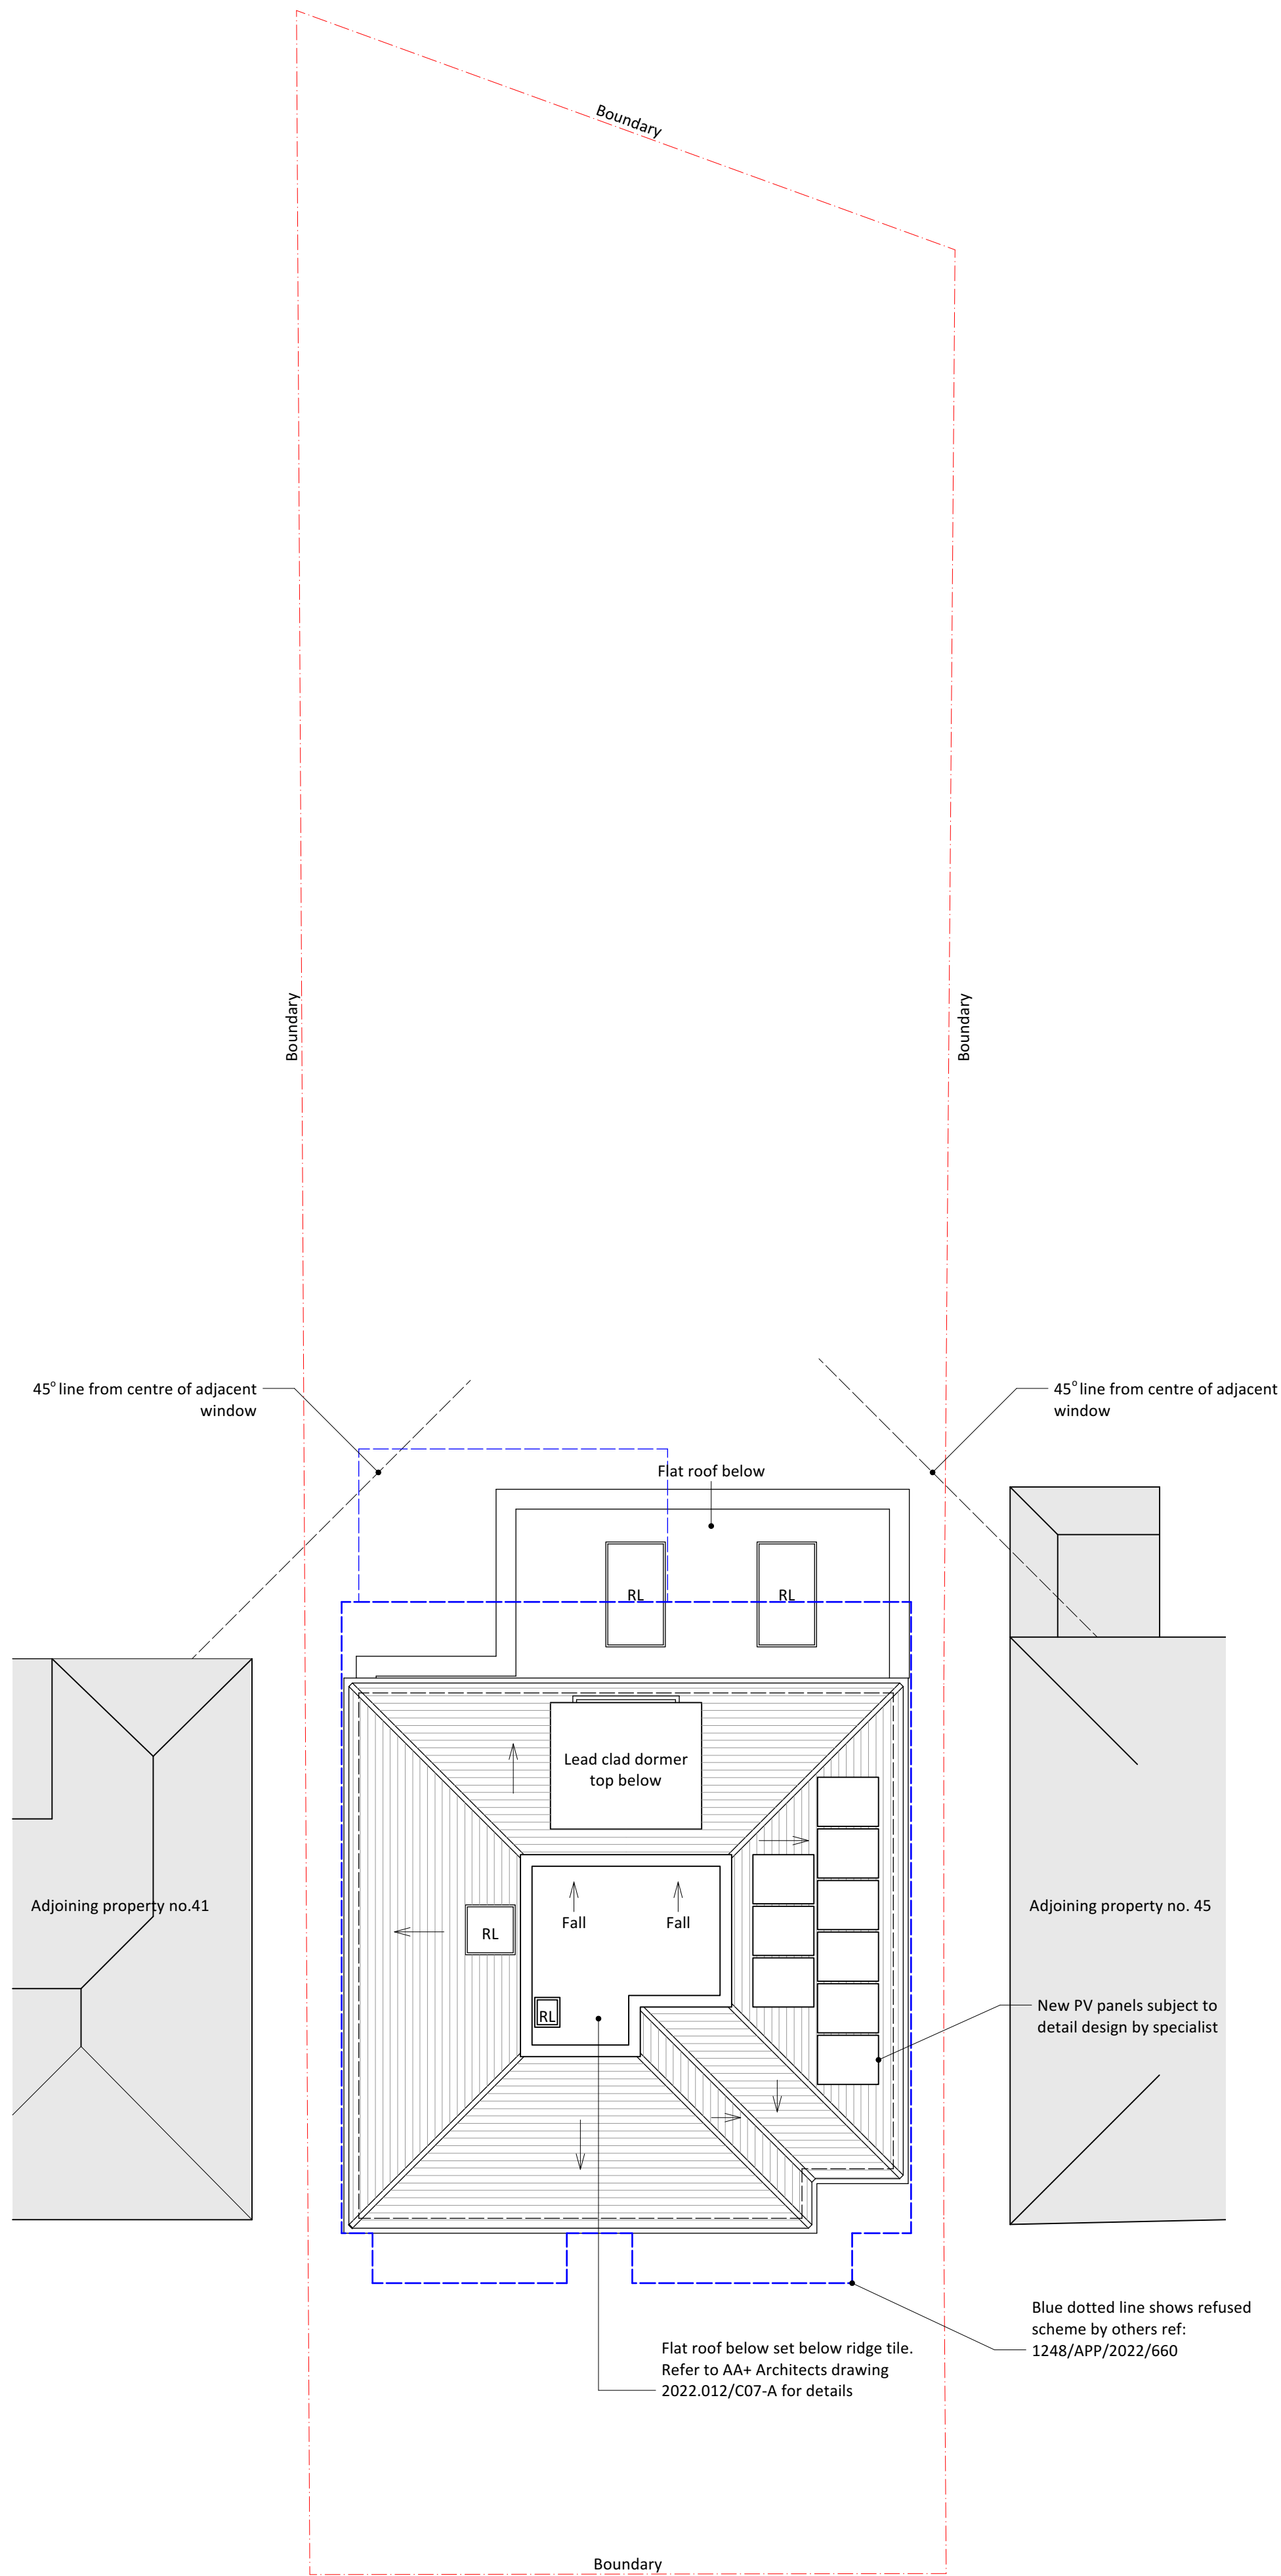

2 ROOF  
Scale: 1:100



|  |            |          |
|--|------------|----------|
| ISSUE  | DATE       | REVISION |
| NOTE: DO NOT SCALE FROM DRAWING. USE FIGURED DIMENSIONS ONLY. CHECK ALL DIMENSIONS ON SITE PRIOR TO ANY CONSTRUCTION AND REPORT ANY DISCREPANCIES TO ARCHITECT OR CA.  |            |          |
| PROJECT  |            |          |
| 43 HIGHFIELD DR, ICKENHAM, UB10 8AW  |            |          |
| CLIENT   |            |          |
| EMMA ONG & CHRIS CAMPBELL  |            |          |
| DRAWING  |            |          |
| PROP (S73 APP) SECOND + ROOF PLAN  |            |          |
| All rights described in chapter IV of the Copyright Designs & Patents Act 1988 have been generally asserted. This Drawing must not be scaled, only figured dimensions should be used. If there are any discrepancies, or contradictions between this and other information, it should be brought to the Architect's attention. |            |          |
| PROJECT #  | 2022.012   | CHS #    |
| DATE   | 13/02/2023 | REV      |
| SCALE  | 1:100      | D02      |
| DRAWN  | CHD        | JC       |
| PB   |            |          |
| Akaal Associates Ltd trading as aa+ architects<br>Moor House Farm, Lower Road, Denham, Uxbridge UB9 5EN<br>t 01895 834961 • info@aa-plus.uk • aa-plus.uk   |            |          |