


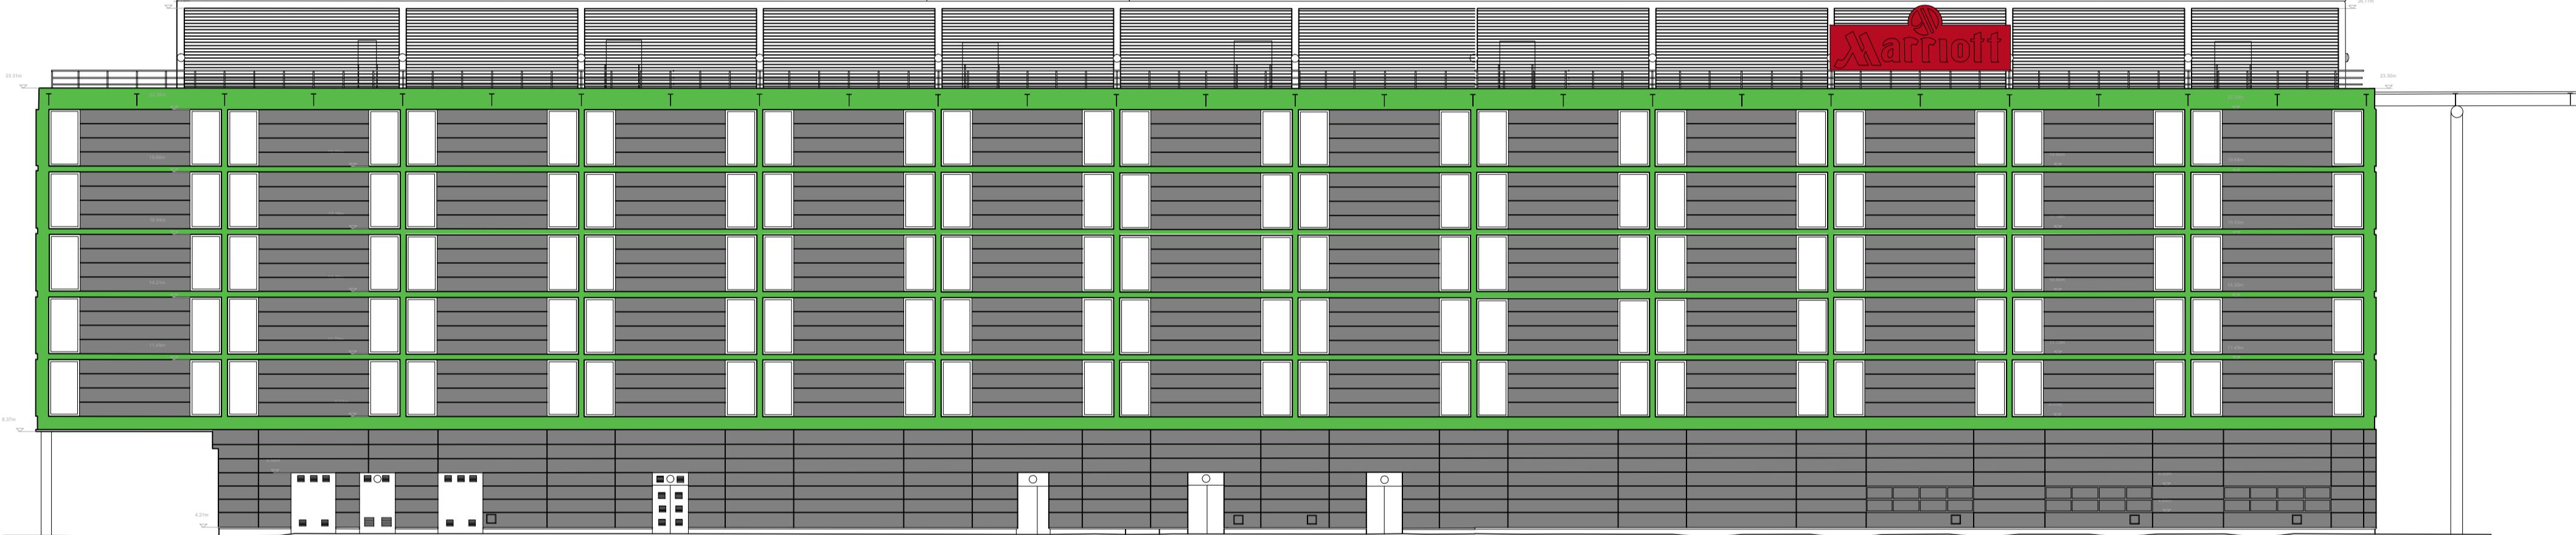

East Elevation

NOTES
Do not scale from this drawing. All dimensions to be checked by the contractor before construction and prior to the fabrication of any component. Discrepancies to be reported to LMA Architects.
This drawing is copyright of LMA Architects. This drawing cannot be copied or reproduced in part or full without the written consent of LMA Architects.


SCALE OF METRES 1:200




West Elevation

Key

- Existing Composite Panels
- Existing Face-fixed Flashing

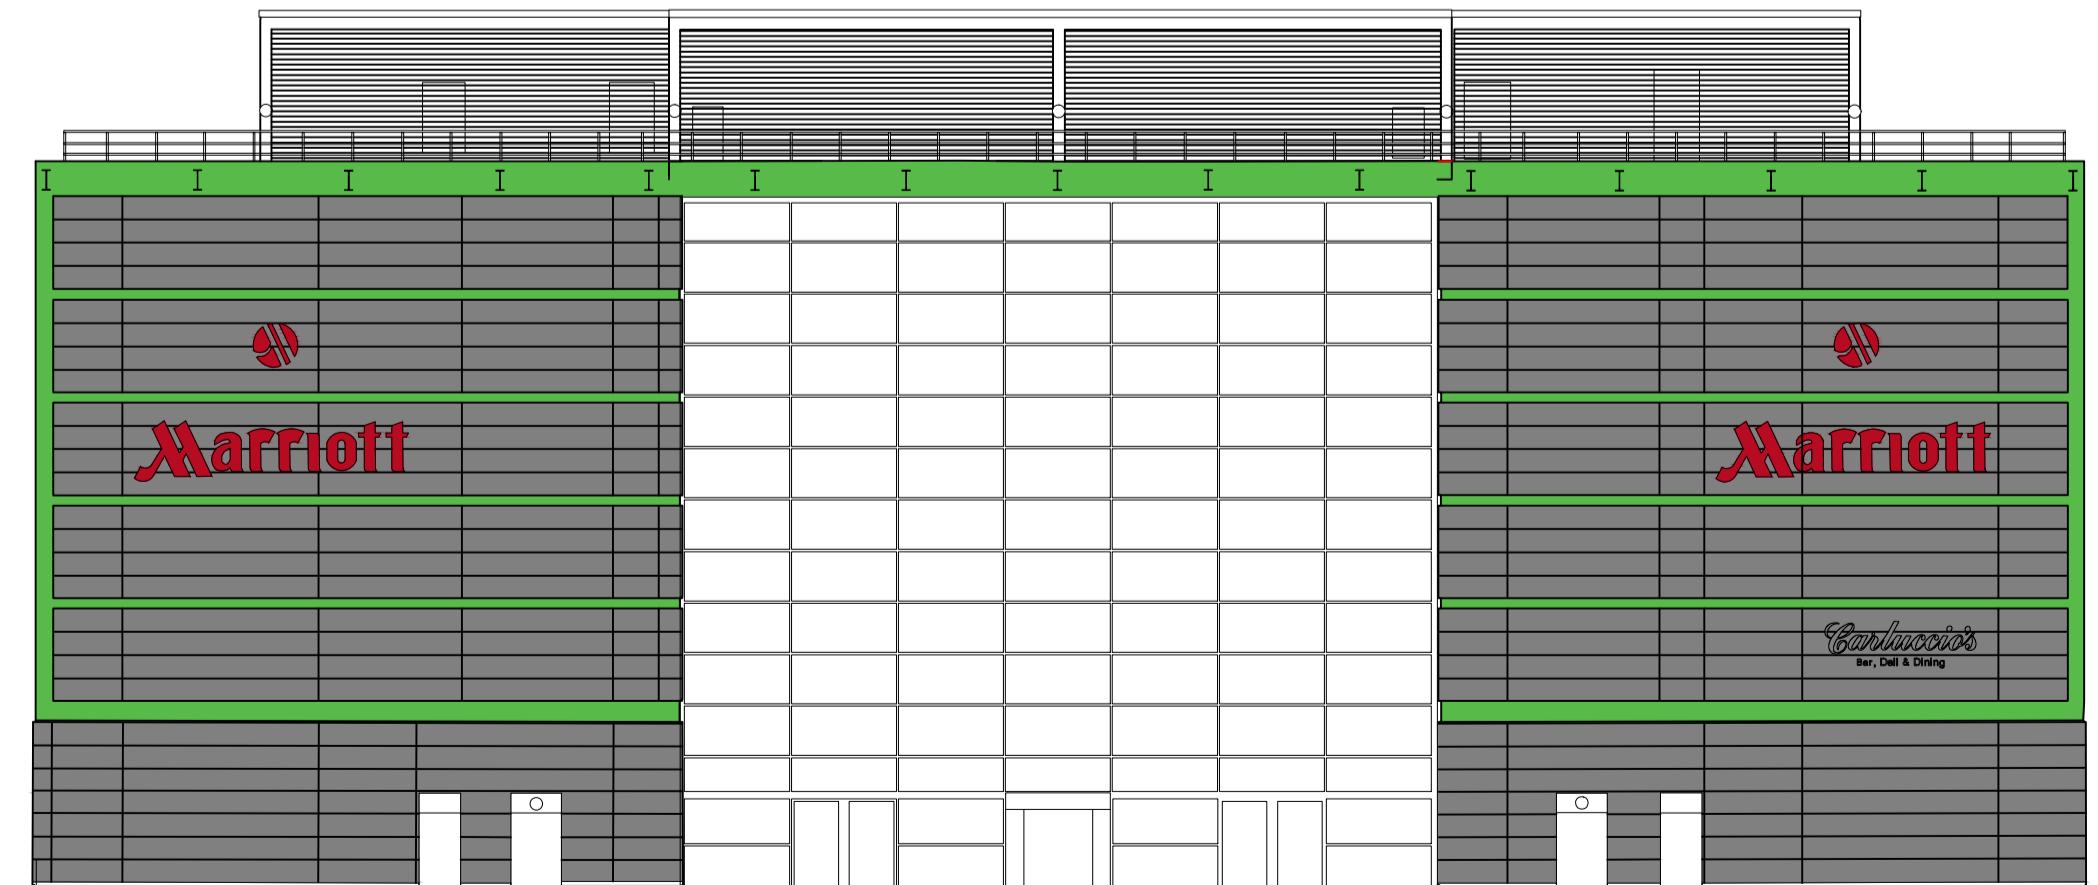

South Elevation

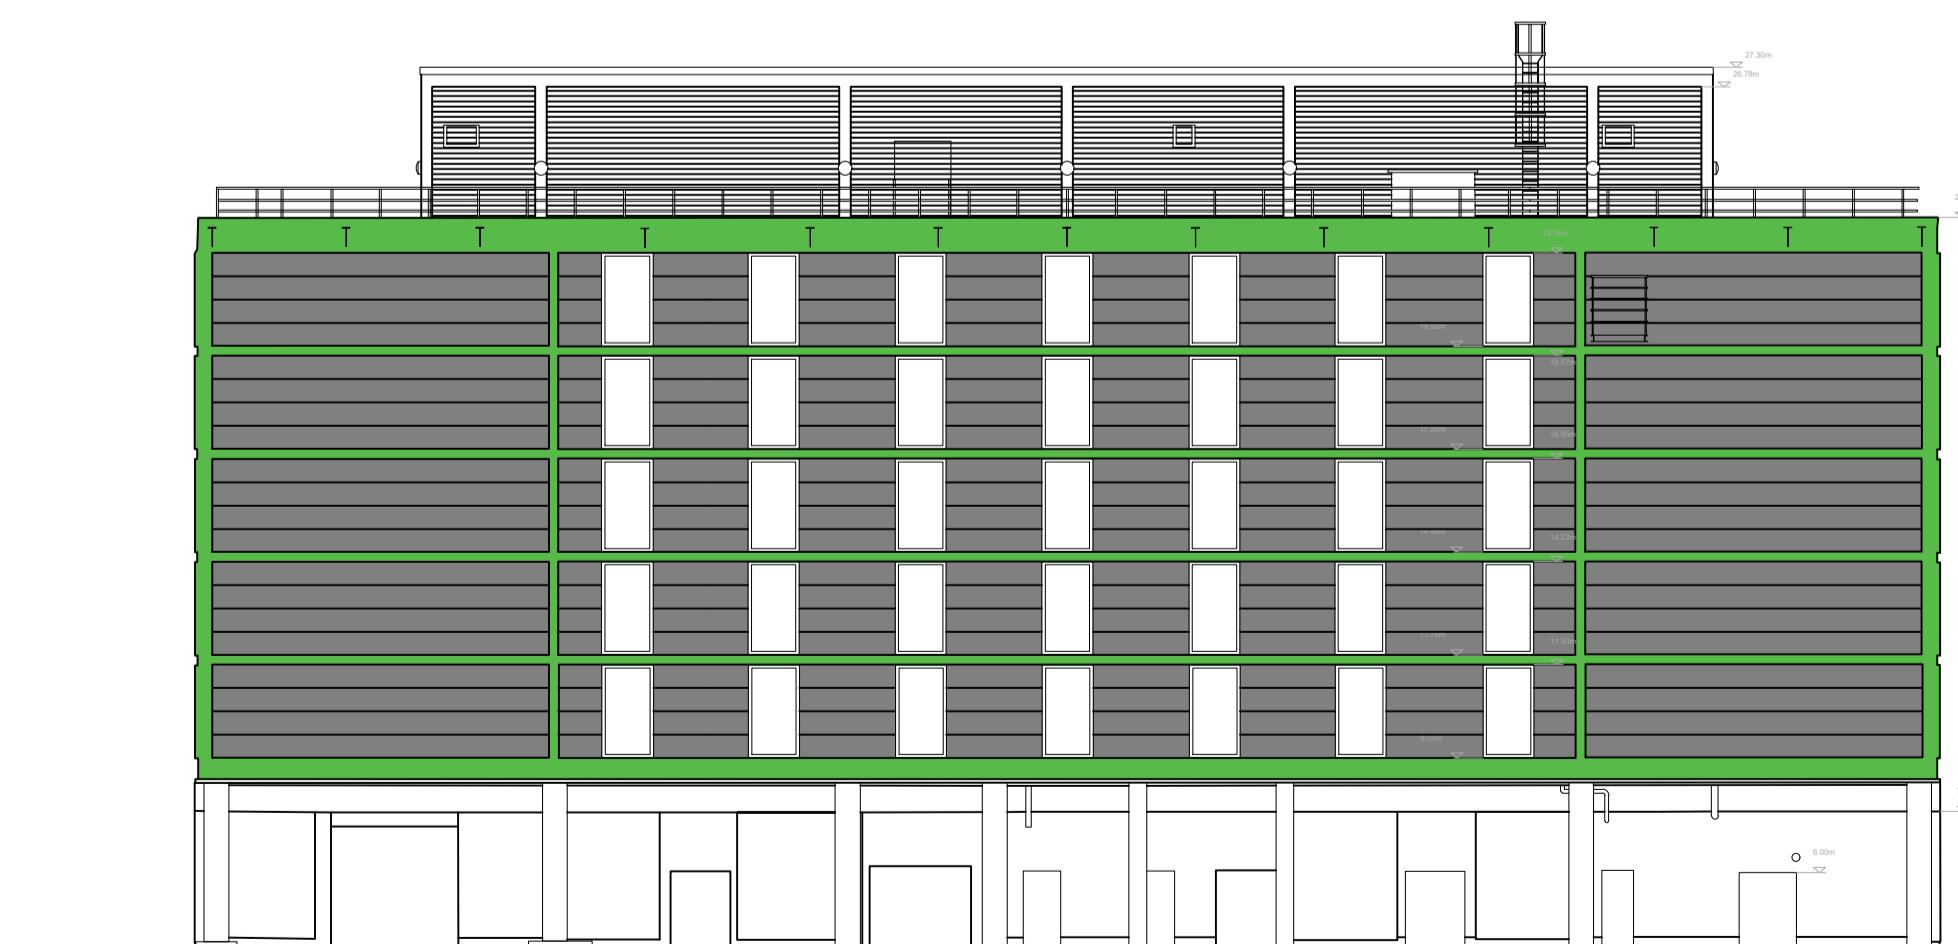

North Elevation

Revision	Date	Description	By
LMA ARCHITECTS 100 West George Street Glasgow, G2 1PP 01412642991 Suite G1 18 Wellington Square Ayr, KA7 1EZ 01292 611727 studio@l-m-a.co.uk www.l-m-a.co.uk			
Client			
Marriot Hotel			
Project			
Recladding of the Marriot Hotel Bath Road, Hayes, Heathrow Airport, London, UB3 5AN			
Description			
Existing Elevations			
Status			
Planning			
Job Number	Drawing Number	Revision	
24_05_2549Ex(02)001			
Scale	Drawn / Checked By	Date	
1:200 @ A1	CMcG / MMCH	July 24'	