


East Elevation

NOTES
Do not scale from this drawing. All dimensions to be checked by the contractor before construction and prior to the fabrication of any component. Discrepancies to be reported to LMA Architects.
This drawing is copyright of LMA Architects. This drawing cannot be copied or reproduced in part or full without the written consent of LMA Architects.


0 2 4 6 8 10 12 14 16m
SCALE OF METRES 1:200

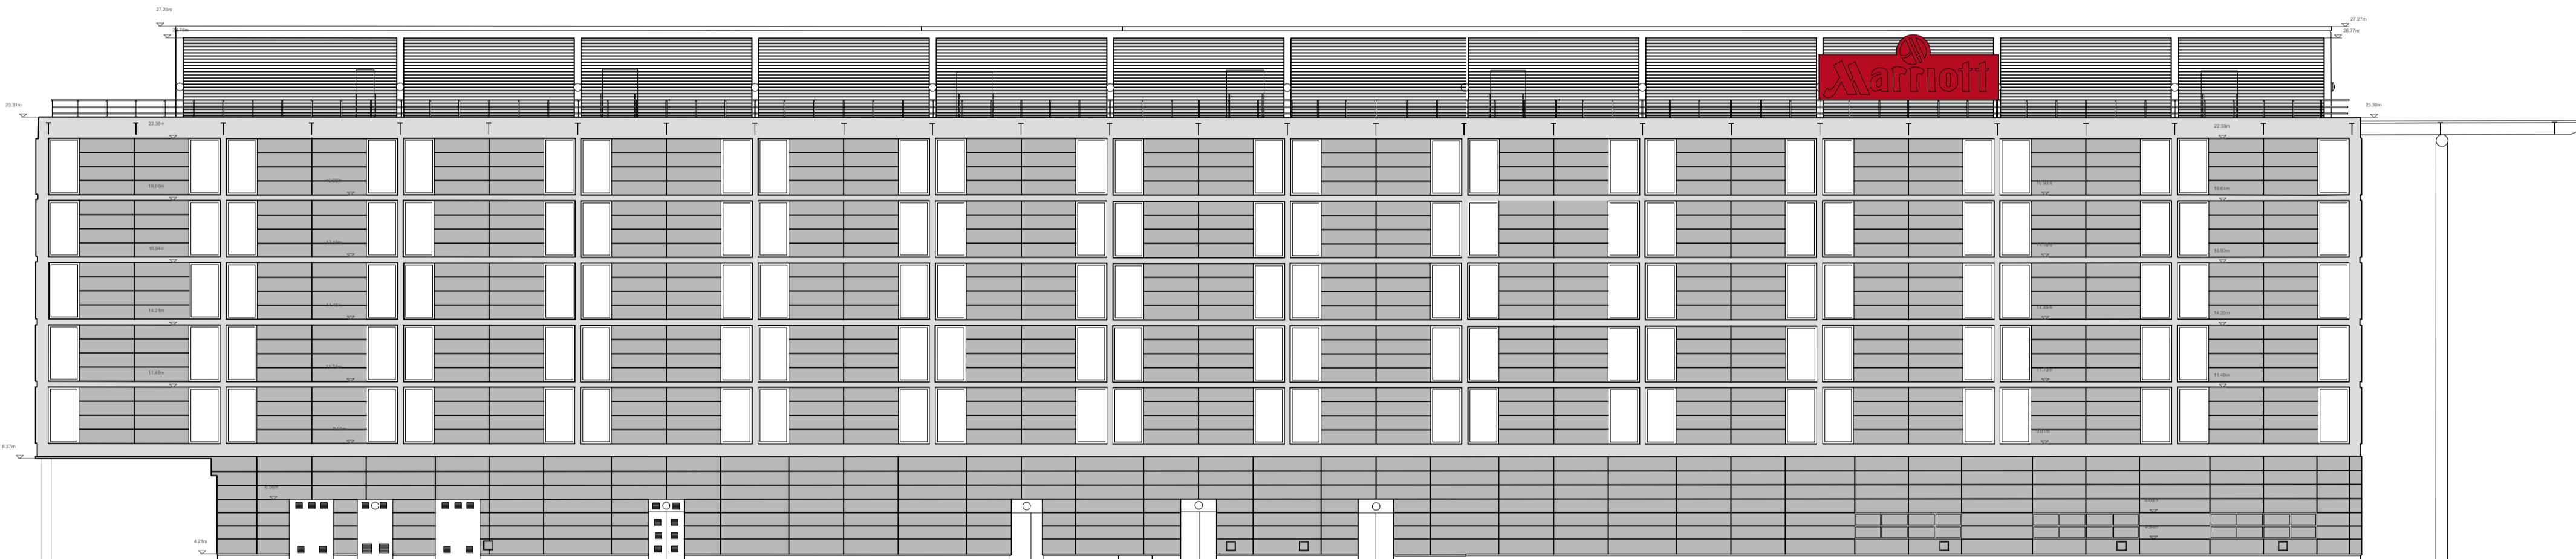

West Elevation

Proposed PPC Aluminium Cassette Panels Colour to Match Existing

Proposed PPC Aluminum Flashing Colour to Match Existing

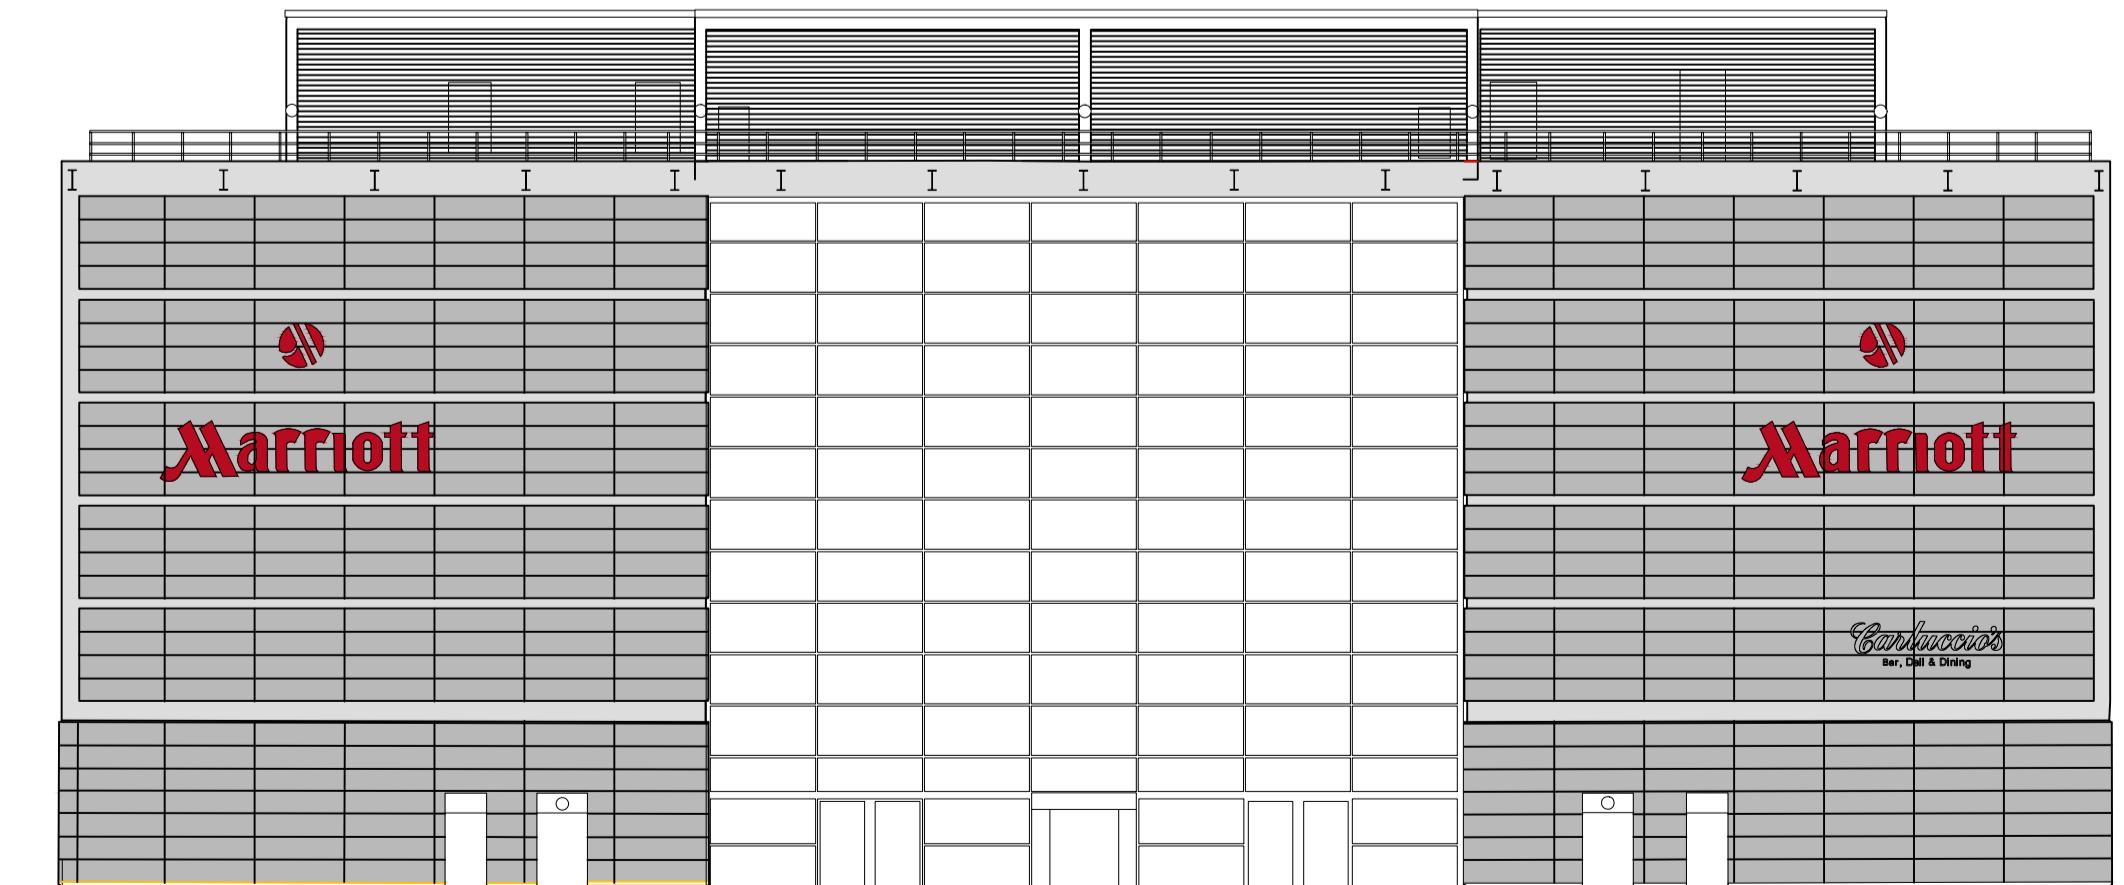

South Elevation



North Elevation

A 22.11.24 Colours amended to grey for clarity VM
Revision Date Description By

LMA ARCHITECTS

100 West George Street | Glasgow, G2 1PP | 01412642991
Suite G1 | 18 Wellington Square | Ayr, KA7 1EZ | 01292 611727
studio@l-m-a.co.uk | www.l-m-a.co.uk

Client

Marriot Hotel

Project
Recladding of the Marriot Hotel
Bath Road, Hayes, Heathrow Airport,
London, UB3 5AN

Description
Proposed Elevations

Status

Planning

Job Number Drawing Number
24_05_2549L(02)001

Scale Drawn / Checked By
1:200 @ A1 CMcG / MMCH

Revision A
Date Sept 24'