




3D View

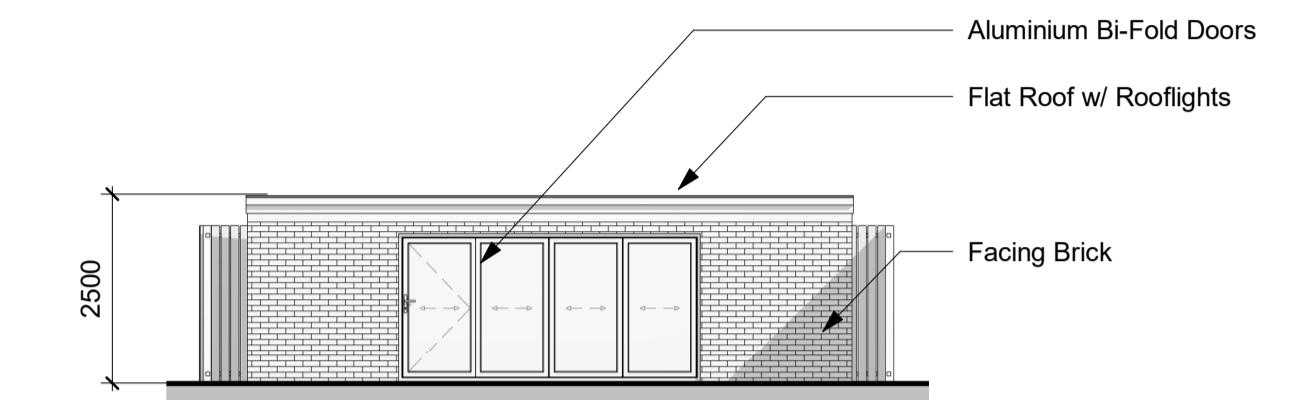


Front Elevation

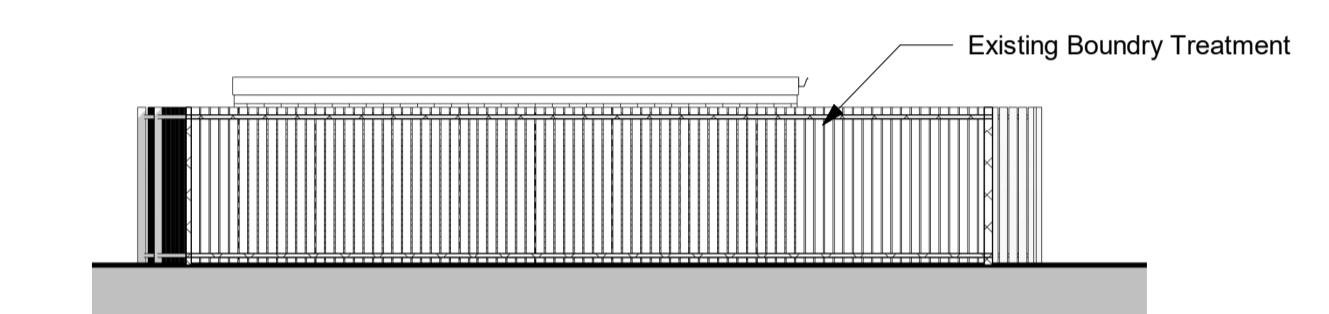


4 LH Elevation 1 : 100

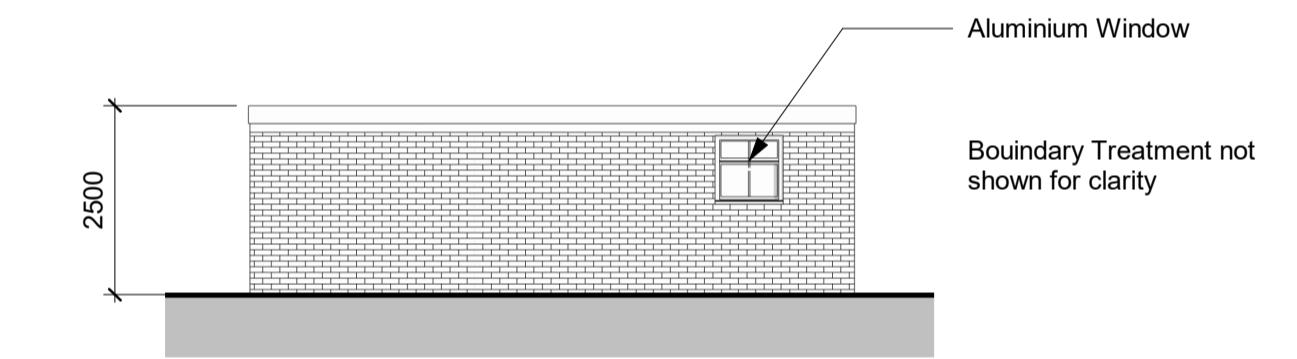

Rear Elevation

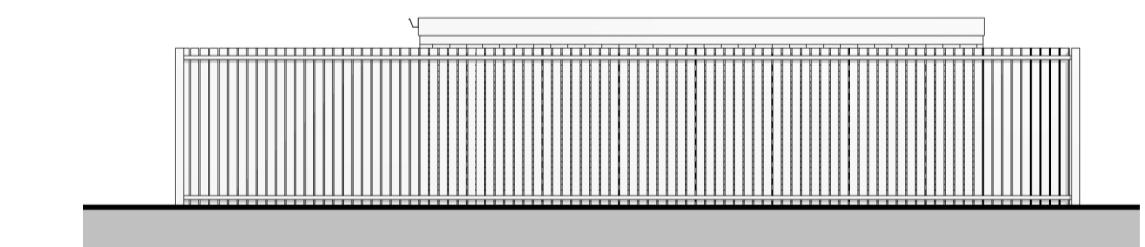

6 **RH Elevation**
1 : 100

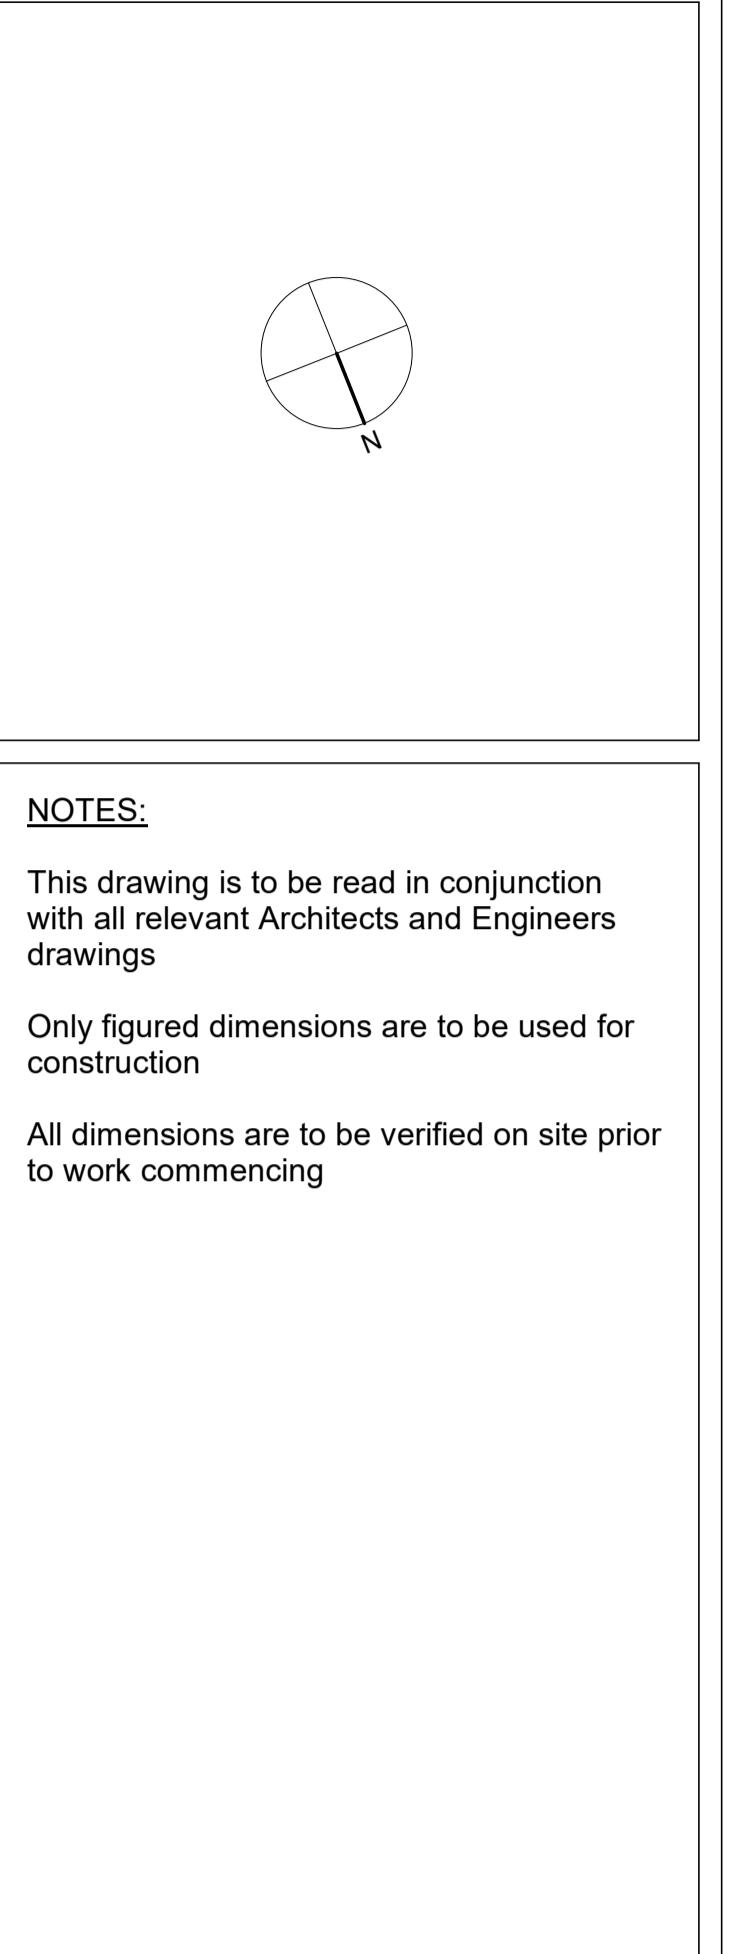

15 Swakeley's Drive

Proposed - RevA

Project number 2024-XX

Date 26.05.2024

Drawn by  SLIC

102

