




① FRONT ELEVATION
Scale: 1:100 @ A3



② REAR ELEVATION
Scale: 1:100 @ A3




③ SIDE ELEVATION
Scale: 1:100 @ A3

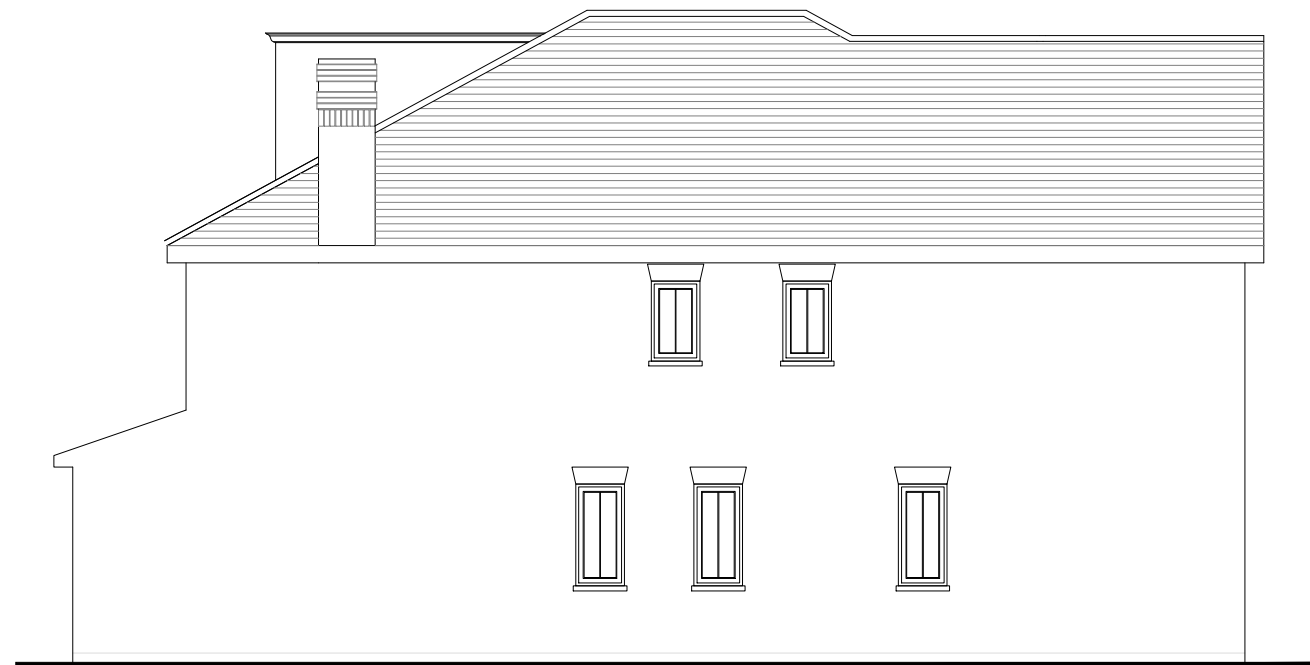

④ SIDE ELEVATION
Scale: 1:100 @ A3

- NOTES:
1. THIS DRAWING IS COPYRIGHT AND MUST NOT BE REPRODUCED IN WHOLE OR IN PART WITHOUT WRITTEN PERMISSION OF GAA DESIGN.
 2. THIS DRAWING REPRESENTS DESIGN INTENT AND CONCEPT ONLY. HENCE IT CAN BE SCALED FOR PLANNING PURPOSES ONLY.
 3. THIS DOCUMENT AND ALL ASSOCIATED DOCUMENTS ARE PREPARED FOR SPECIFIC SITE AND EVENT, AND INCORPORATE CALCULATIONS AND MEASUREMENTS AVAILABLE FROM THE CLIENT AT THE TIME OF DRAFTING.
 4. THE RECEIPT AGREES TO PROTECT THE CONTENTS FROM DISTRIBUTION AND DISSEMINATION EXCEPT AS REQUIRED FOR THE SPECIFIC EVENT NAMED, WITHOUT THE WRITTEN PERMISSION OF THE DESIGNER.
 5. USE OF THIS DESIGN IS GRANTED TO THE CLIENT FOR THE SPECIFIC AND NAMED EVENT ONLY.
 6. COPYRIGHT © 2019

| Rev. | Date | Description | Drawn | Check | Rev. | Date | Description | Drawn | Check |
|------|------|-------------|-------|-------|------|------|-------------|-------|-------|
| | | | | | | | | | |
| | | | | | | | | | |
| | | | | | | | | | |
| | | | | | | | | | |

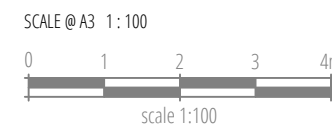

| | |
|--------------------------------------|--|
| PROJECT NAME Highfield Drive 36 | DOCUMENT NUMBER 19088-GAA-A3-JX-DR-T-0302 |
| DRAWING TITLE Existing Elevations | Date 04/02/20 |
| PROJECT NO. 19088 | SCALE 1:100 |
| PURPOSE For Stage Approval | STATUS S4 |
| | Rev P01 |
| | Reviewed CL |
| | Approved CL |

© GAA DESIGN LTD
A3