



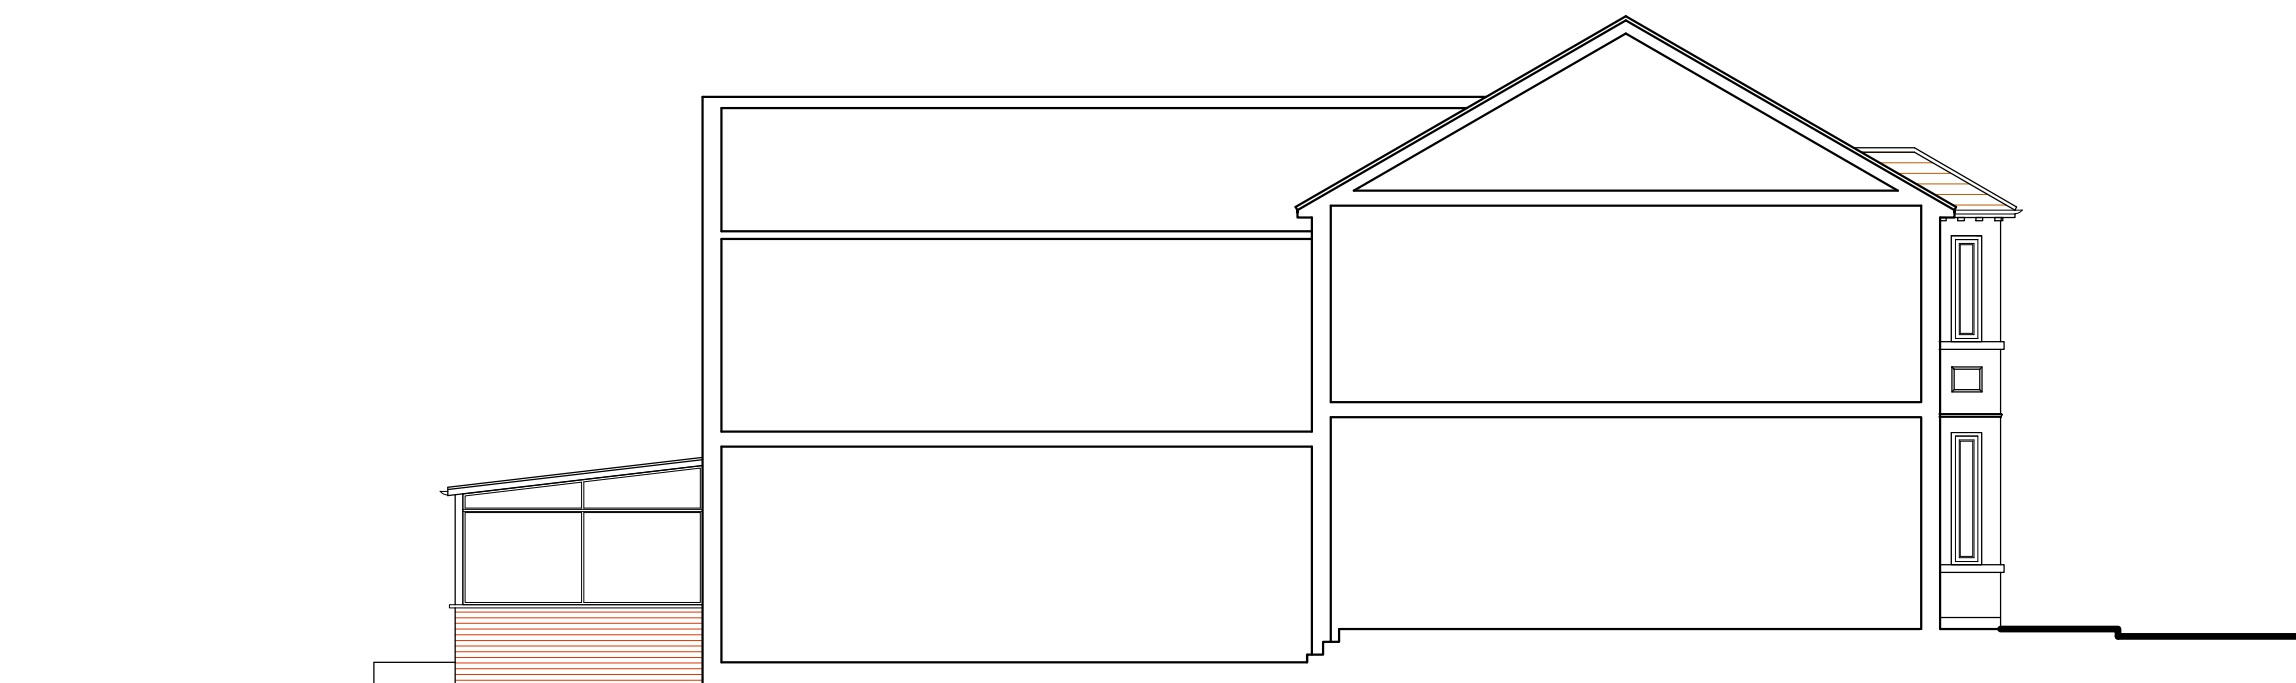


South Elevation

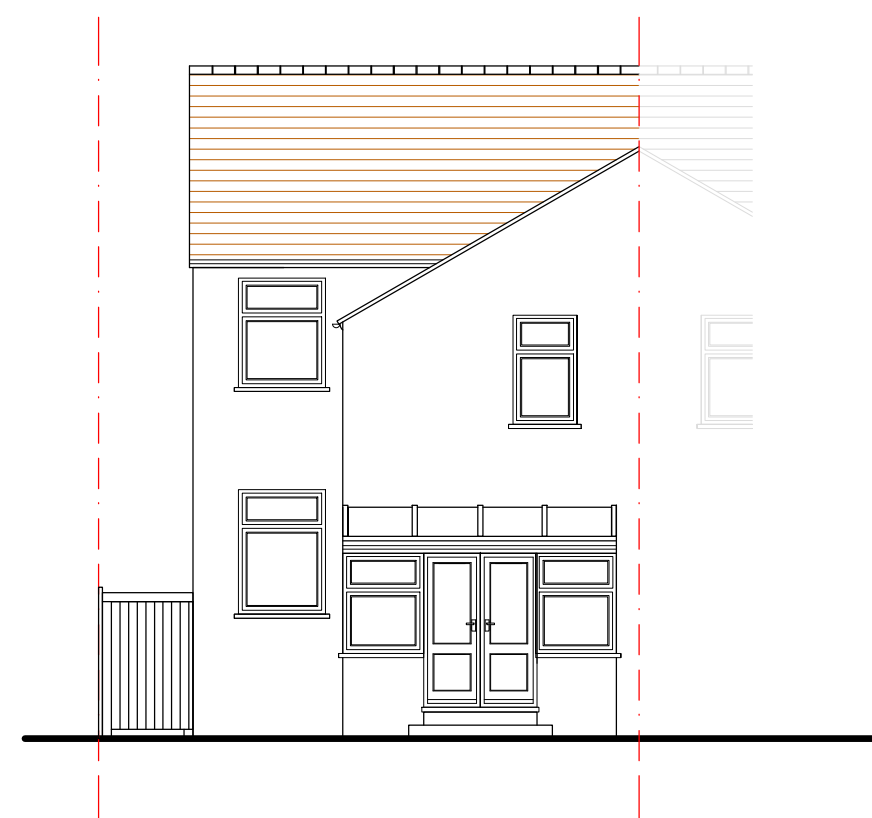

West Elevation



North Elevation

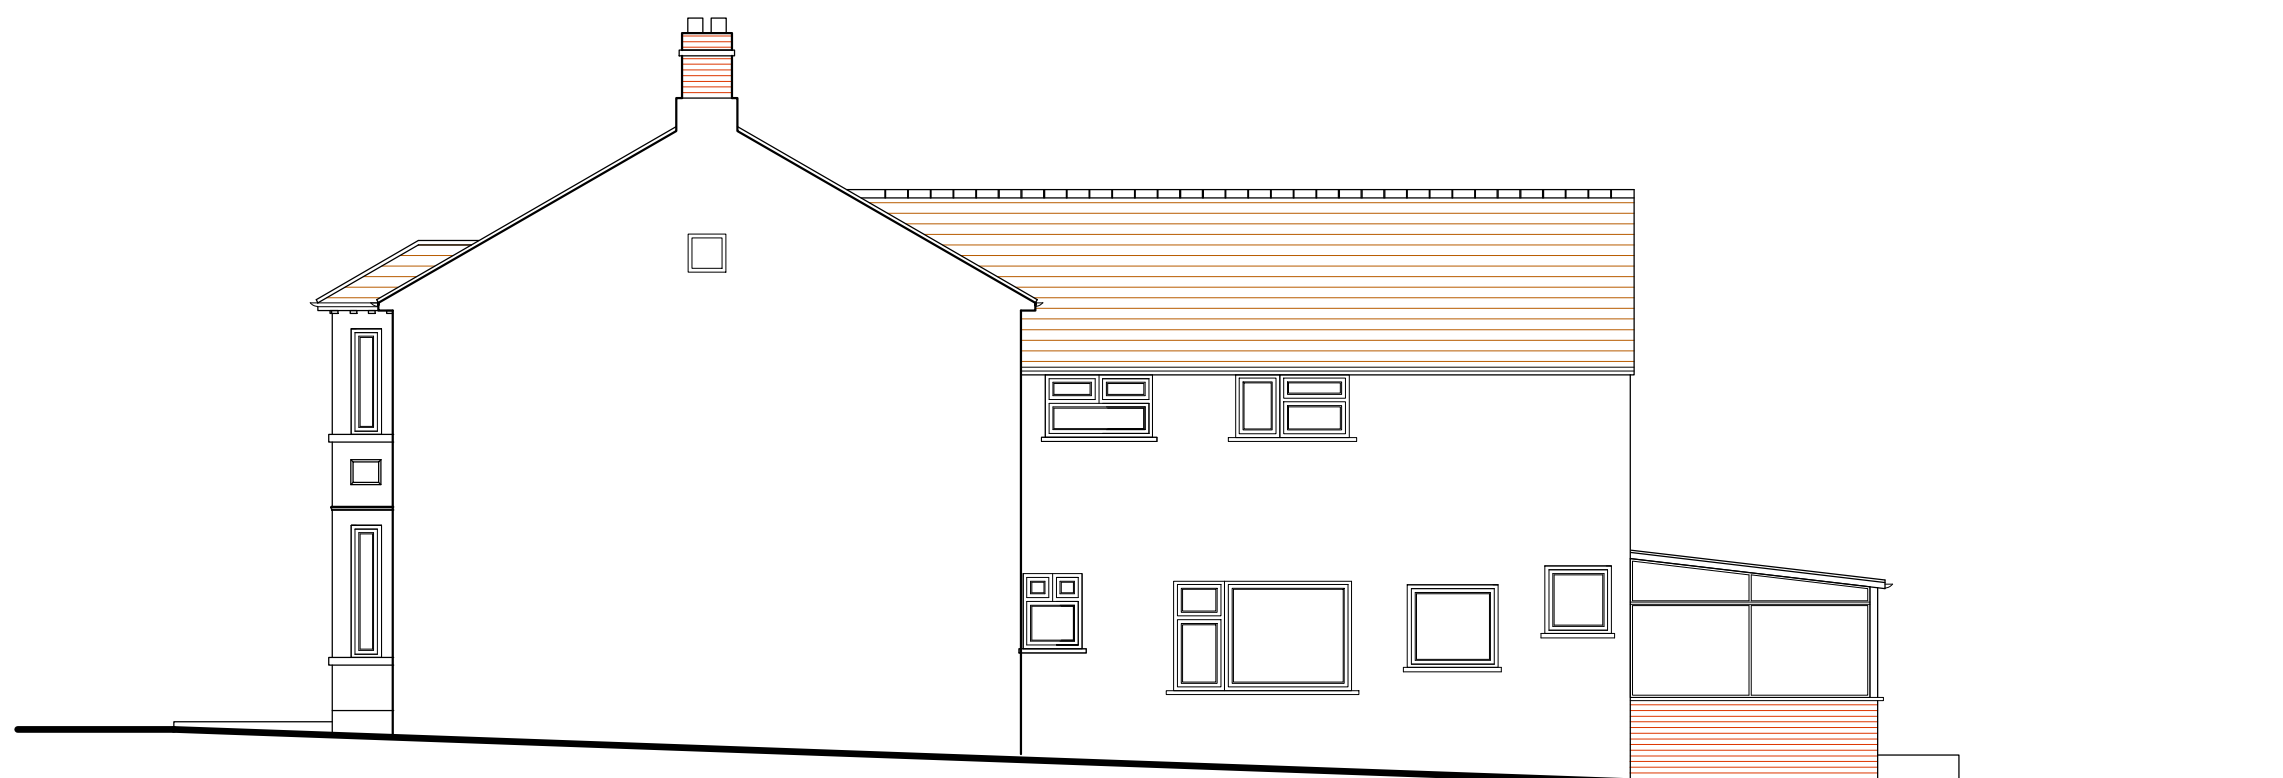

East Elevation

## EXISTING ELEVATIONS

*85 Belmont Road, UXBRIDGE, UB8 1QU*

Scale Bar 1:100 @ A2  
0 1 2 3 4 5 6 7 8 9 10 Metres



THE GILLETT MACLEOD PARTNERSHIP  
Chartered Architects & Town Planning Consultants  
1 High Road Old Eastcote Pinner Middlesex HA5 2EW tel. 0208 868 1333

Drg. No. 23/3605/06  
Scale 1:100  
Date 20/12/23  
Drawn by KH

REVISION  
C drawer