




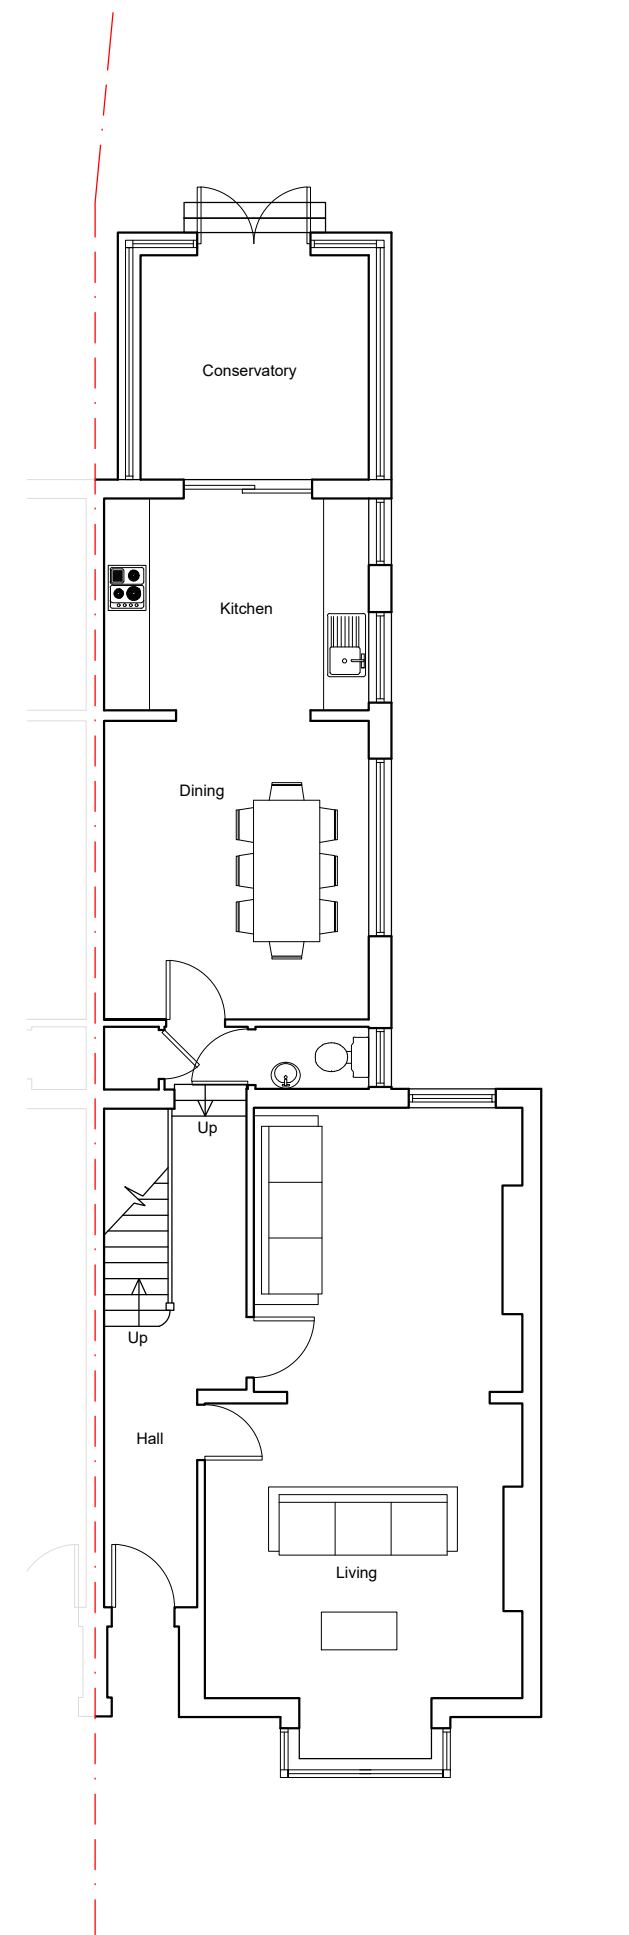


Ground Floor Plan

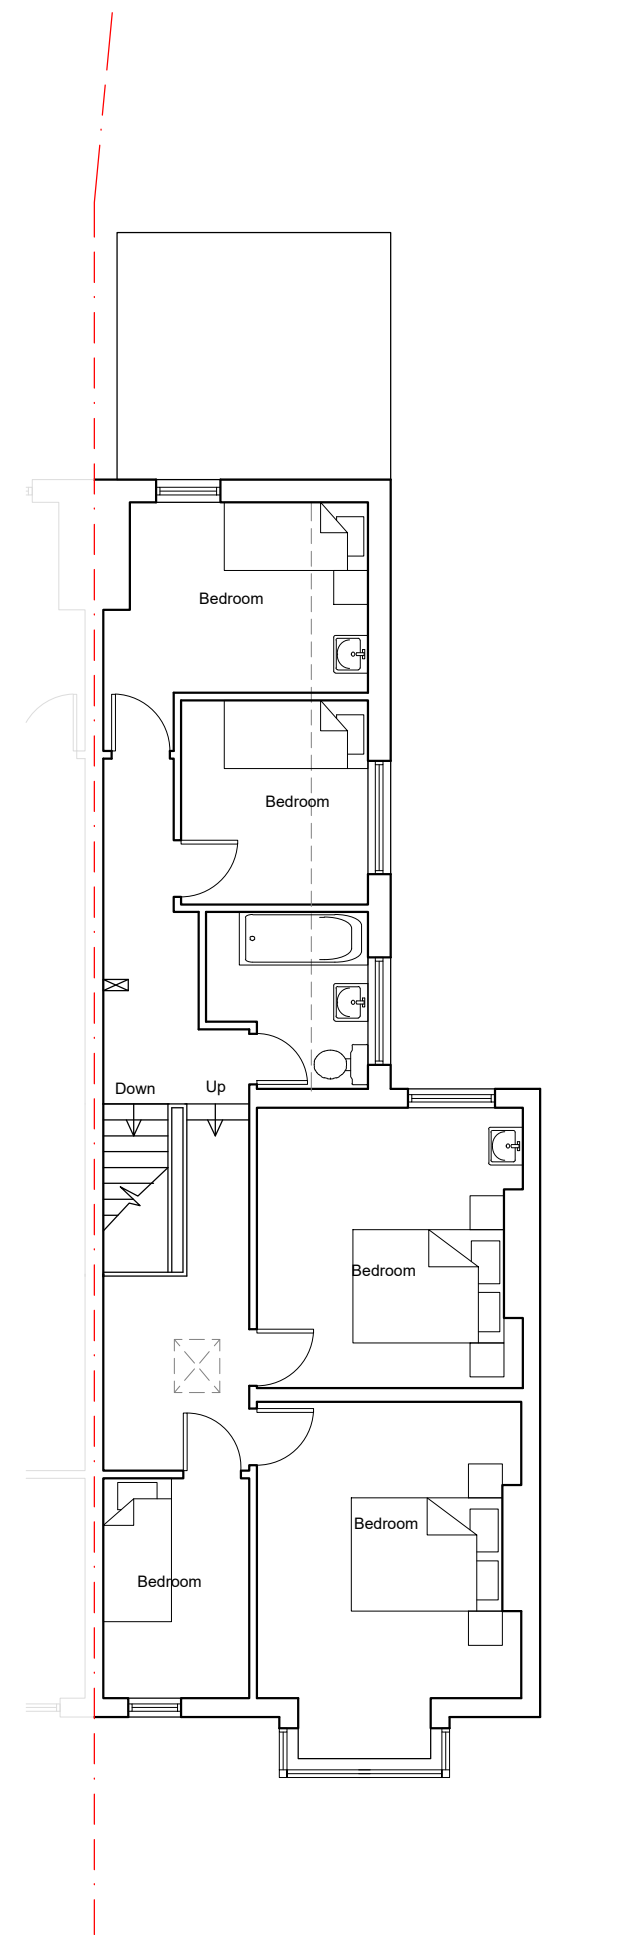

First Floor Plan

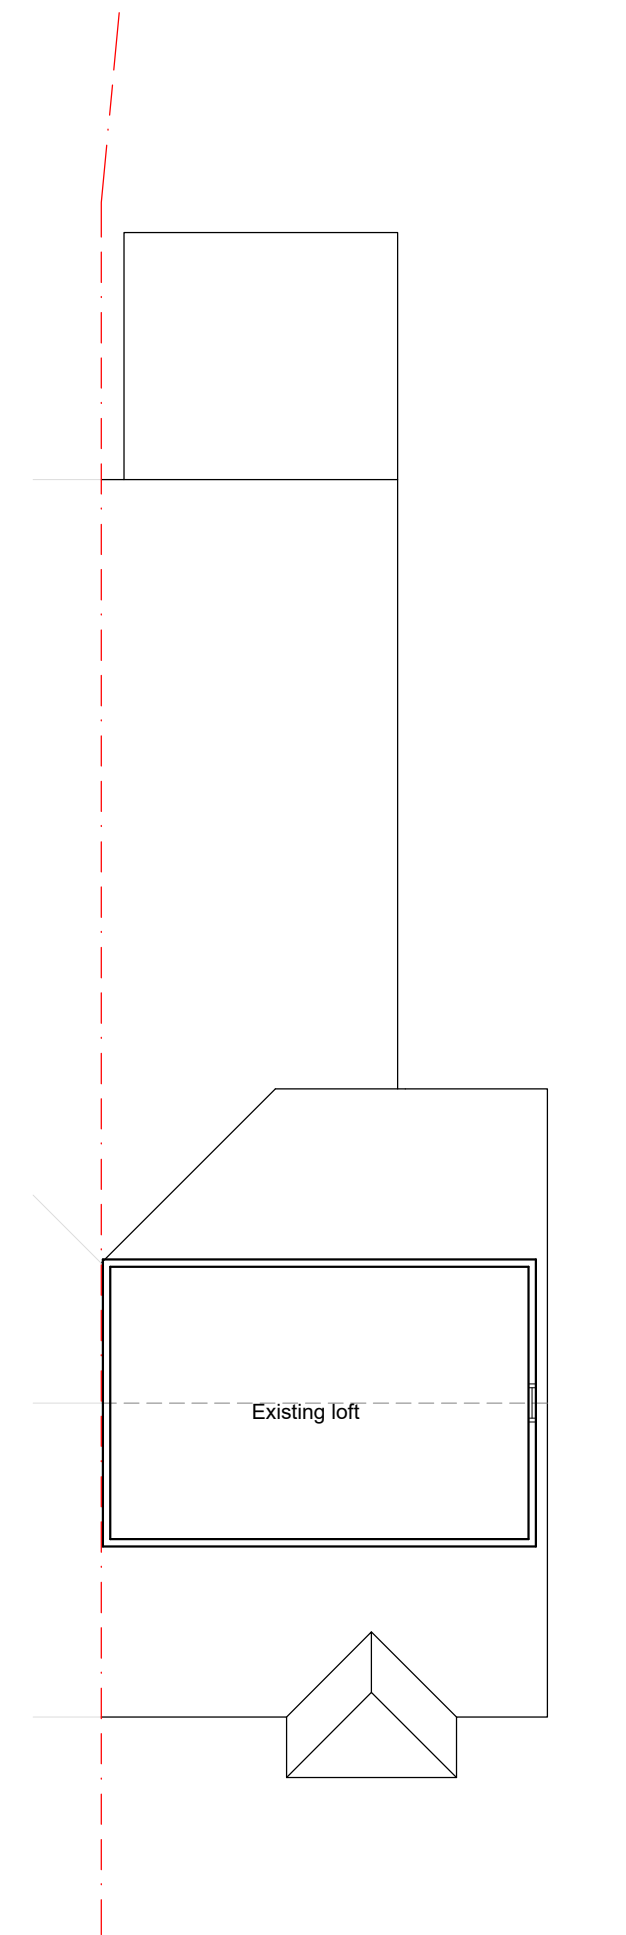


Loft Plan

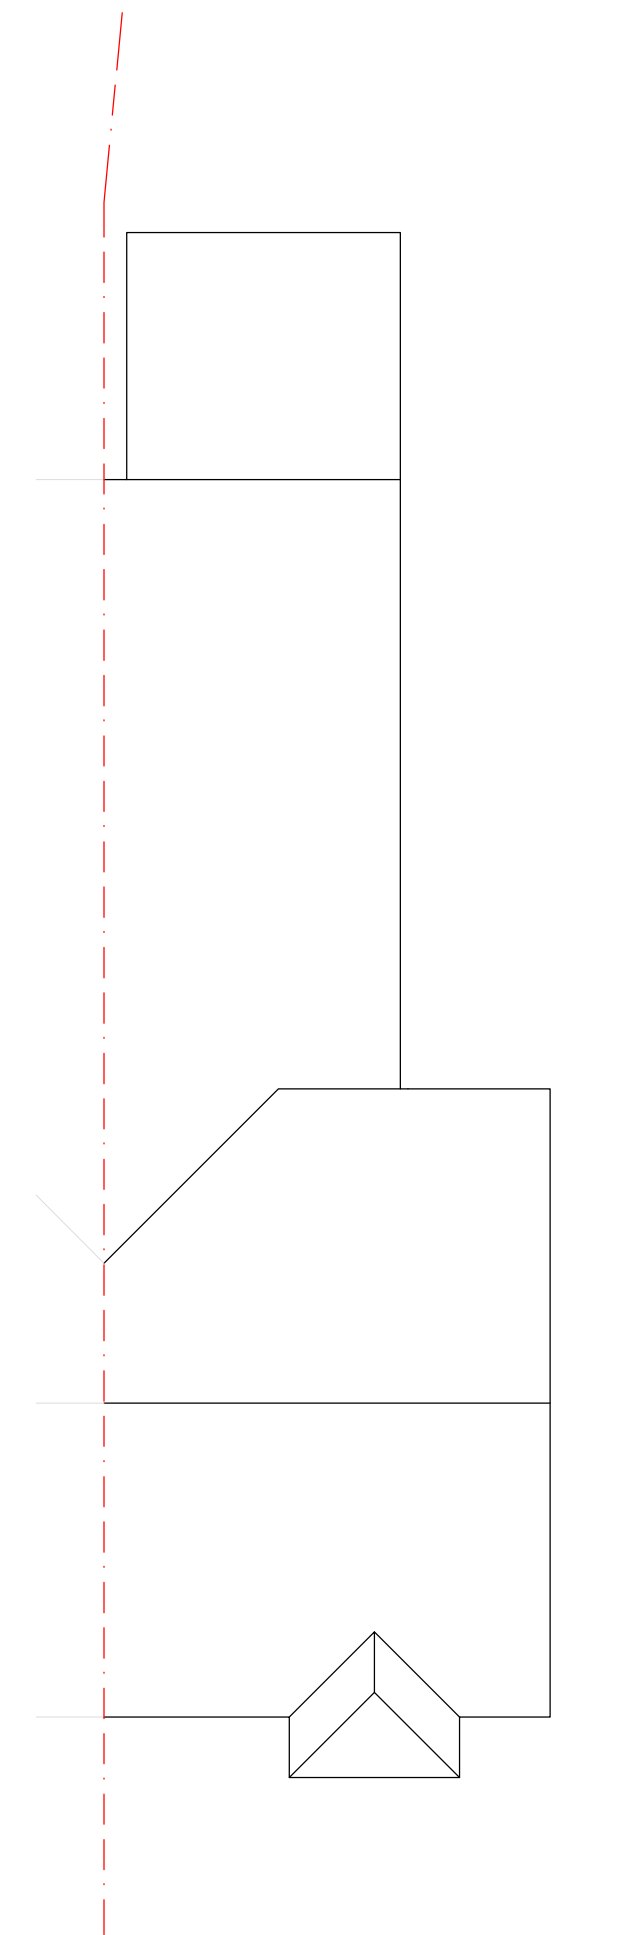

Roof Plan

EXISTING FLOOR PLANS

85 Belmont Road, UXBRIDGE, UB8 1QU

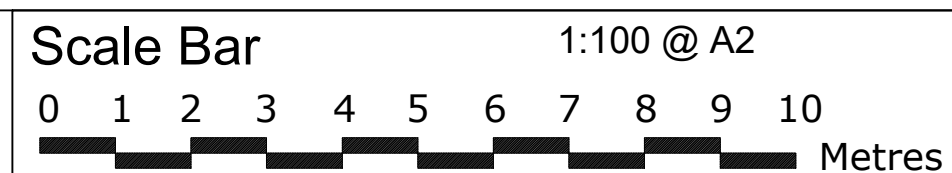

THE GILLETT MACLEOD PARTNERSHIP
Chartered Architects & Town Planning Consultants
1 High Road Old Eastcote Pinner Middlesex HA5 2EW tel. 0208 868 1333

Drg. No. 23/3605/04
Scale 1:100
Date 20/12/23
Drawn by KH

REVISION	
©	drawer