


AMENDMENT		
A	Side extension revised	05 Jan 24
B	All materials to match existing	05 Jan 24

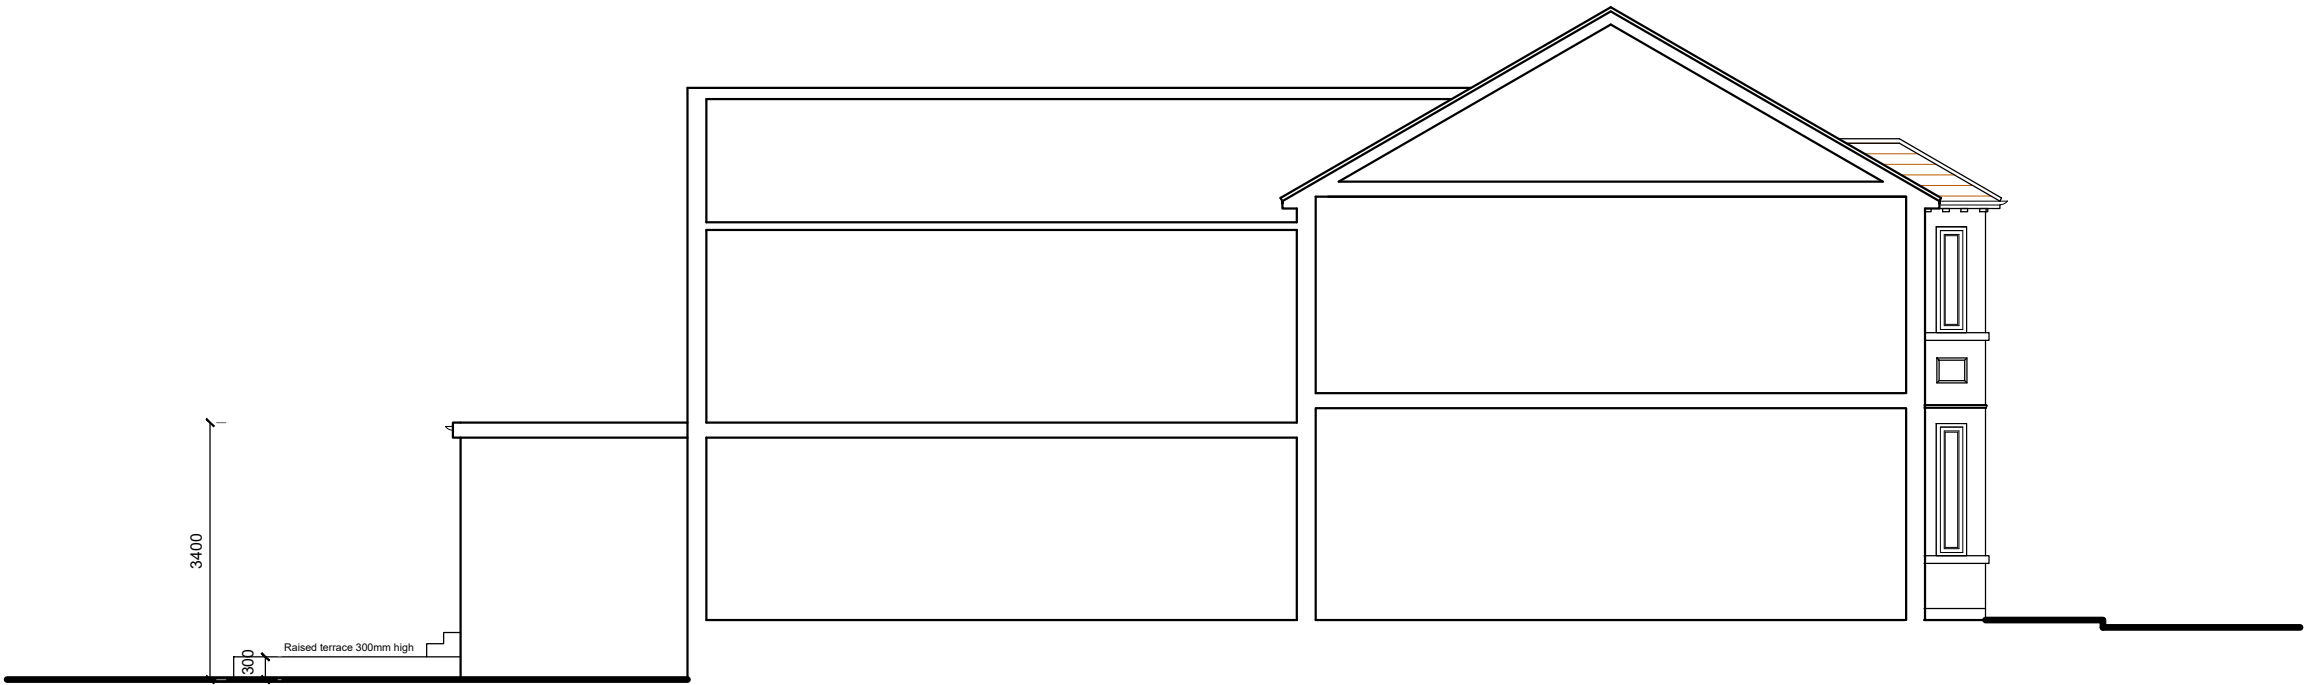


South Elevation




West Elevation

ALL MATERIALS TO MATCH EXISTING

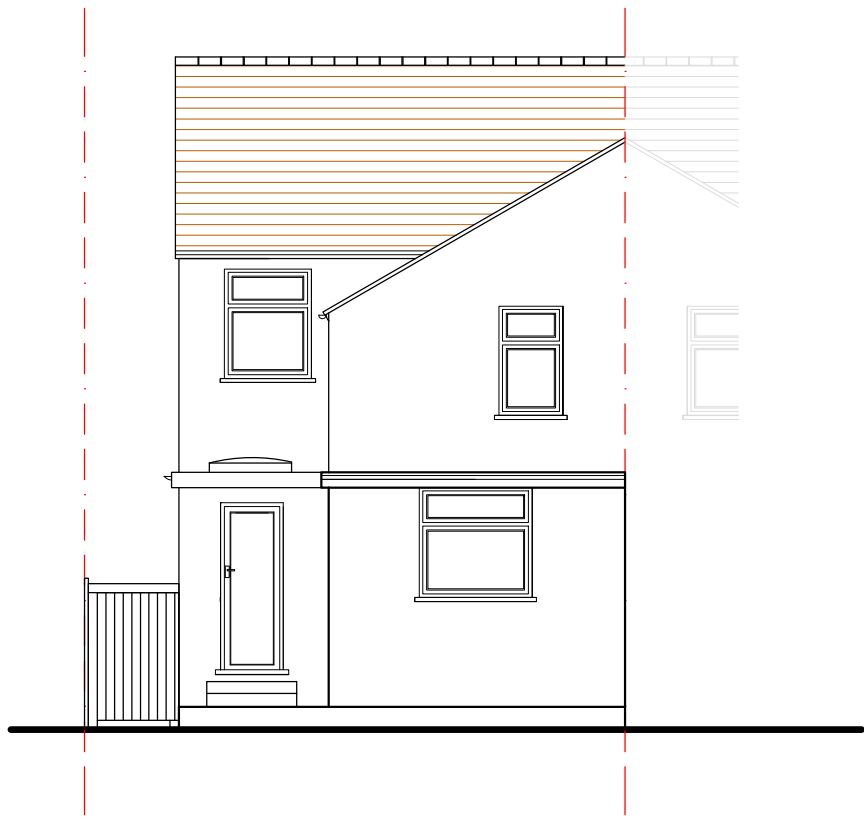


North Elevation

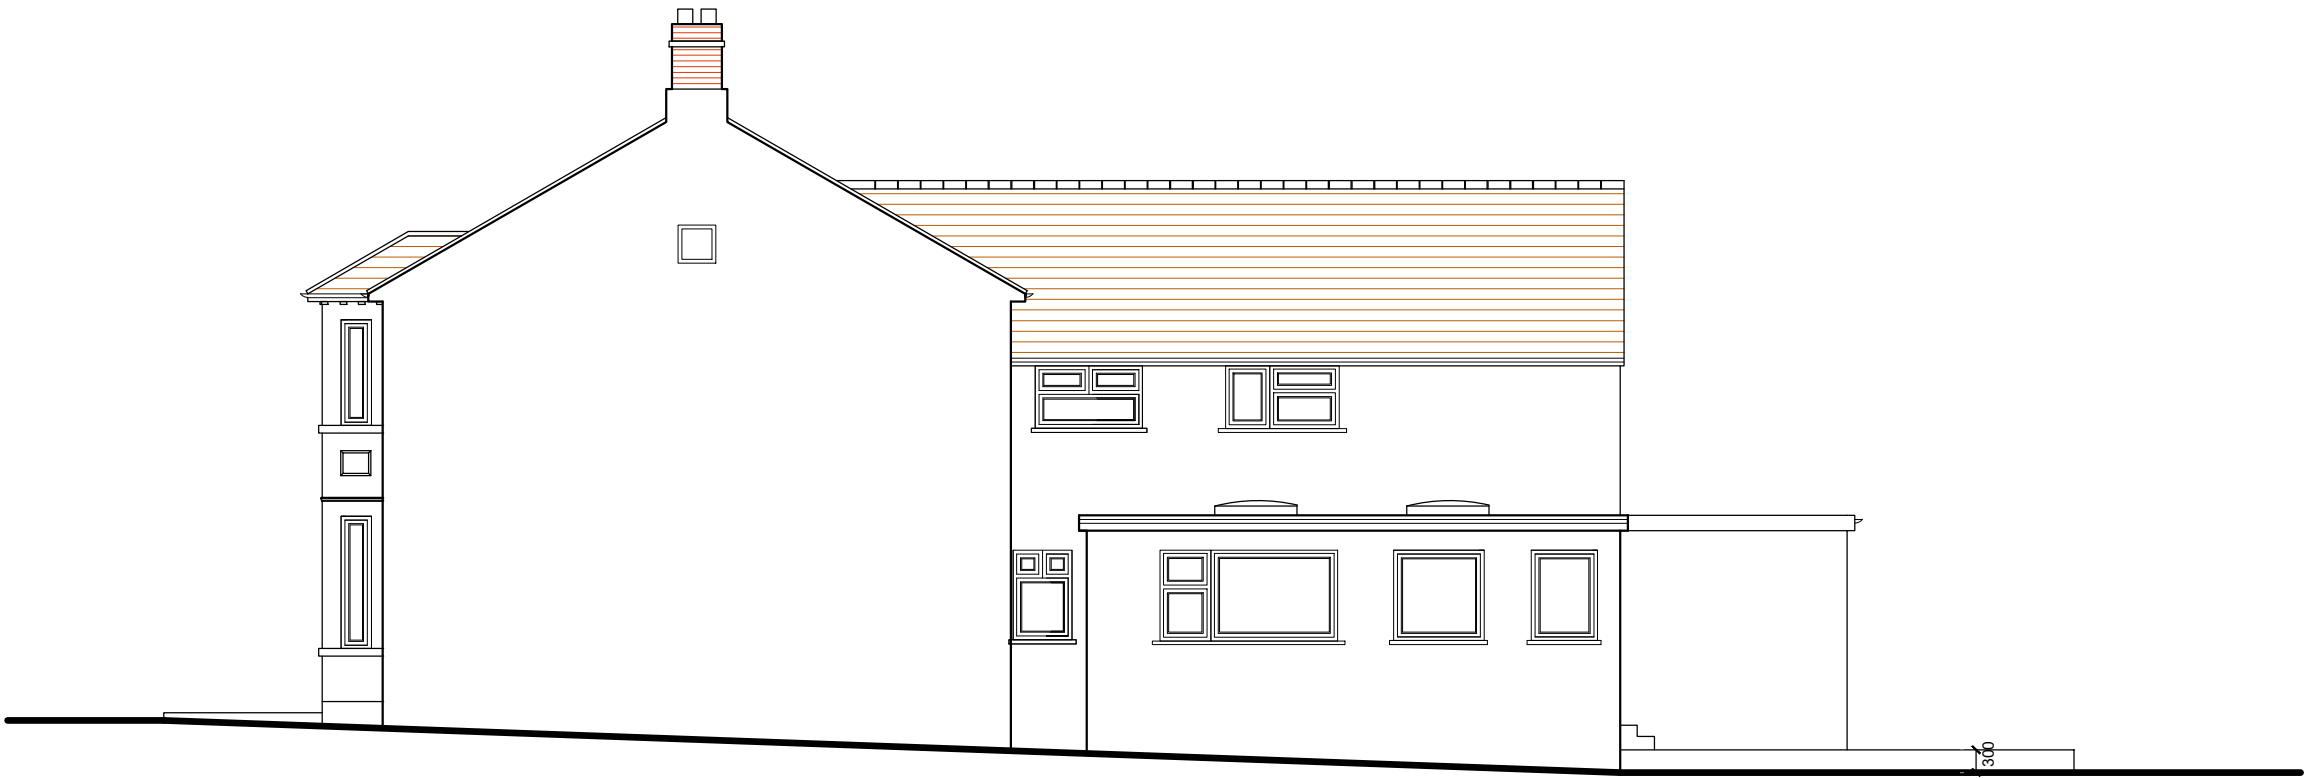

East Elevation

PROPOSED ELEVATIONS

85 Belmont Road, UXBRIDGE, UB8 1QU

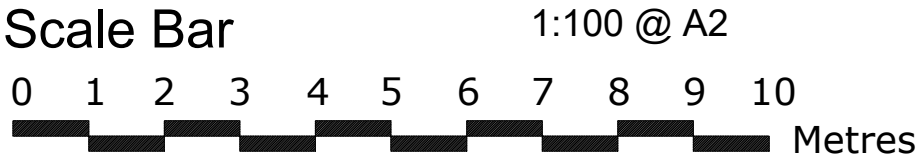

THE GILLETT MACLEOD PARTNERSHIP
Chartered Architects & Town Planning Consultants
1 High Road Old Eastcote Pinner Middlesex HA5 2EW tel. 0208 868 1333

Drg. No. 23/3605/07B
Scale 1:100
Date 20/12/23
Drawn by KH

REVISION	
B	
C	drawer