





4 Existing Front Elevation

Scale 1/100

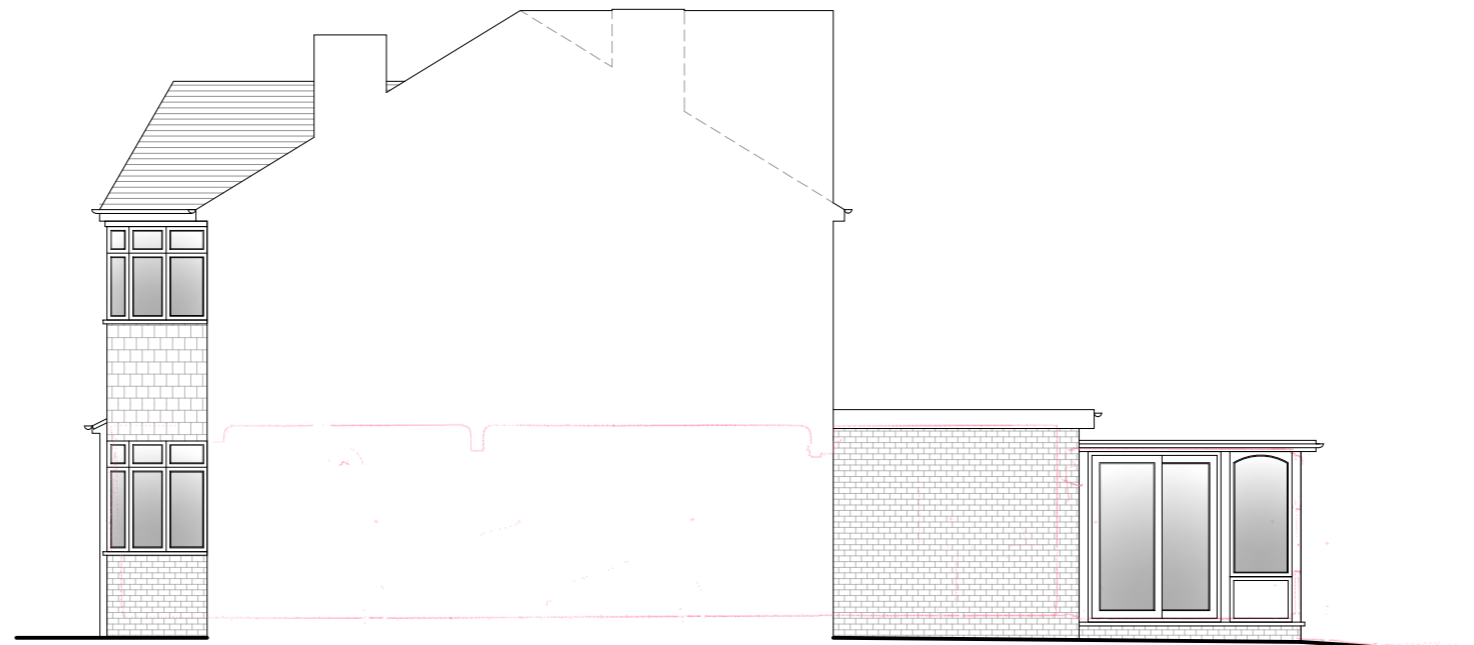

5 Existing Side Elevation

Scale 1/100

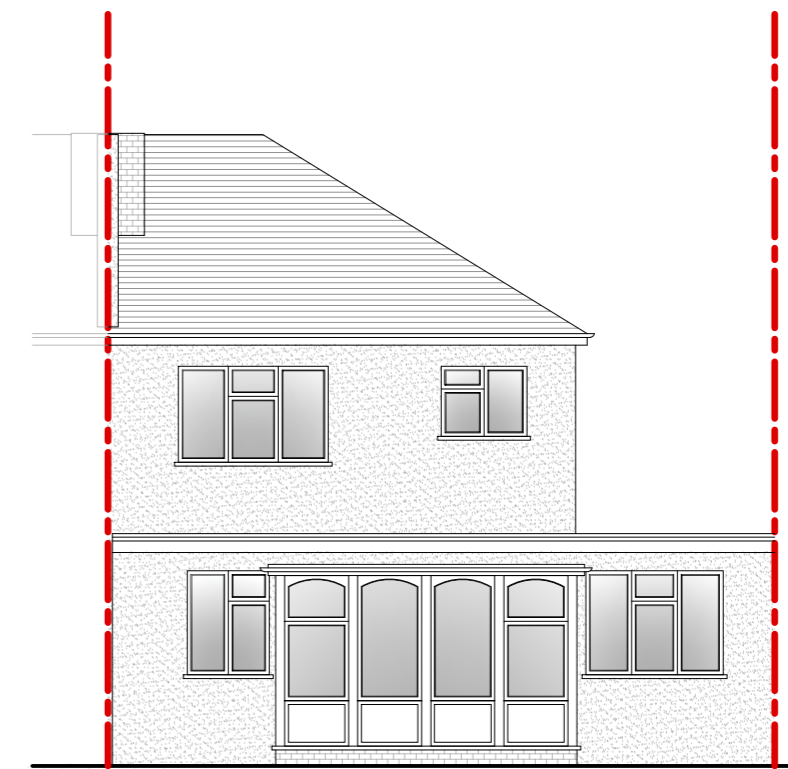


6 Existing Rear Elevation

Scale 1/100


Scale 1 : 50

Scale 1 : 1250

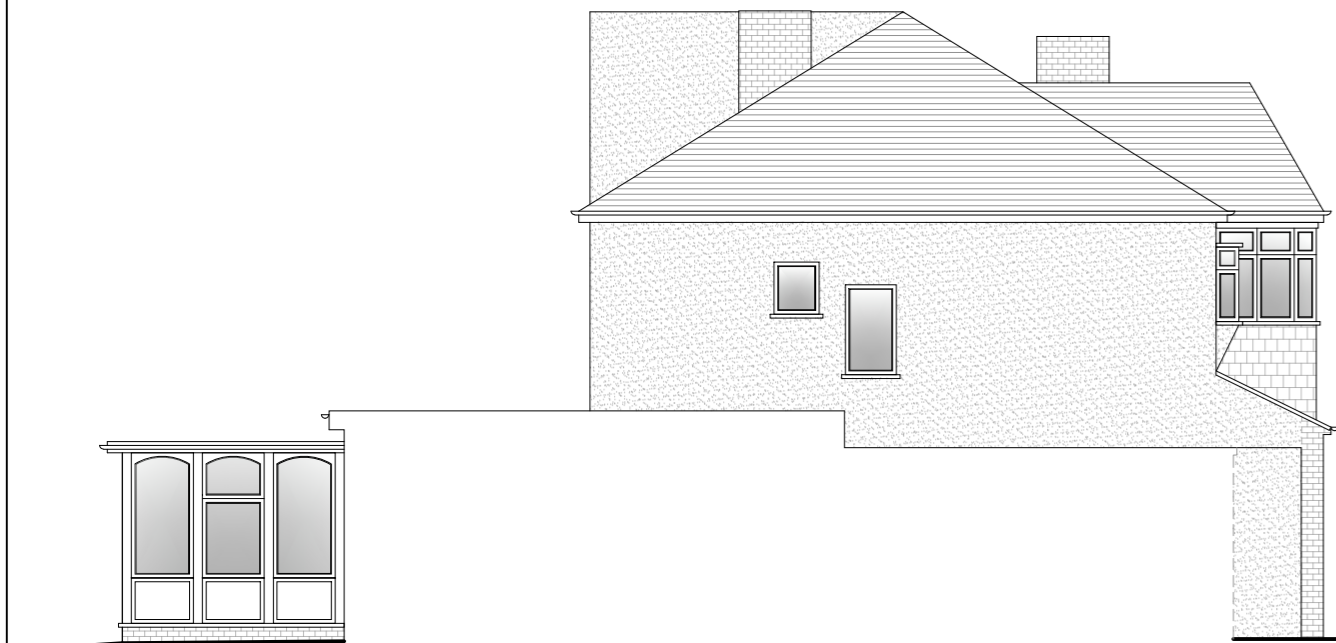

7 Existing Side Elevation

Scale 1/100

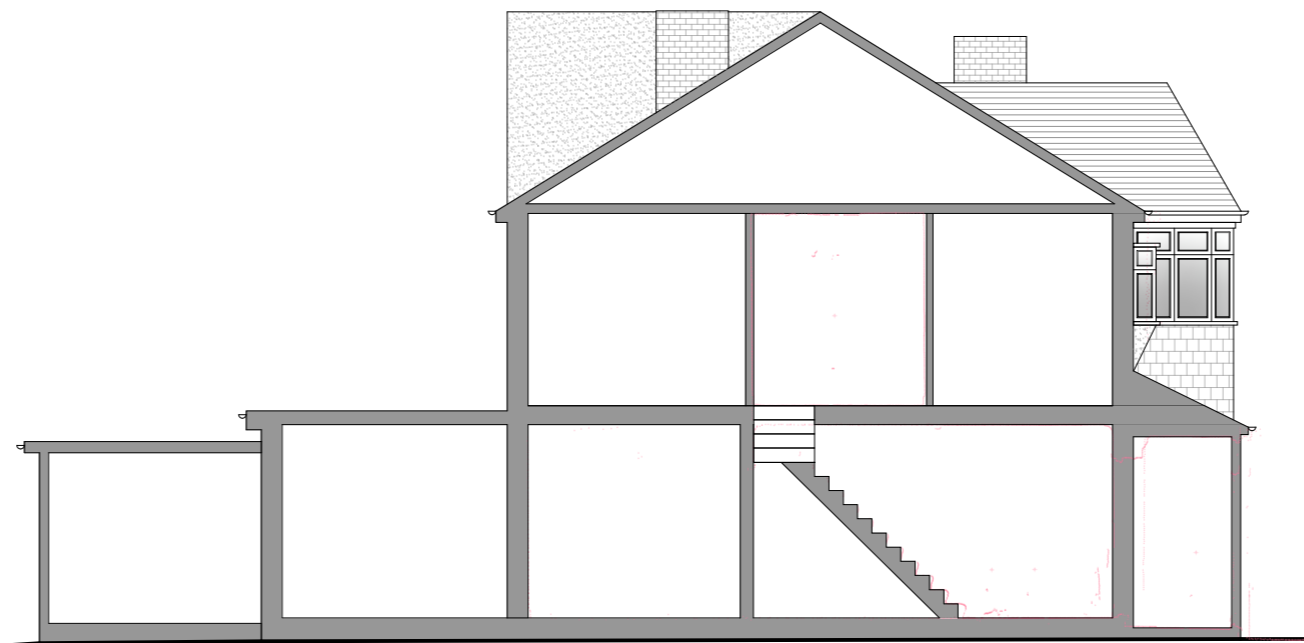

8 Existing Side Section

Scale 1/100



9 Existing Side Section

Scale 1/100

Existing	Paving
Proposed	Lawn
Removed	Proposed Extension
Boundary Line	Digital Scan Data
Sound Separating Wall	

PARTY WALL ACT 1996
OWNERS MUST ENSURE ALL
PARTY WALL AGREEMENTS
ARE IN PLACE BEFORE
ANY BUILDING
WORKS ARE TO COMMENCE

IMPORTANT GENERAL NOTE
The specification is to be read in conjunction with the plans/section details, and other associated structural details as may be provided.
All work is to be carried out to the Local Authority Planning and Building Regulations Approval, and the Codes of Practice and British Standards as necessary.
All dimensions, levels, sizes, positions and locations of particulars as indicated on drawings are to be verified by the appointed Contractor on site prior to engaging in works. Any discrepancies must be reported to the Architect/Surveyor/Engineer or responsible person's immediate.
The Contractor is responsible for ensuring compliance with the CDM Regulations, and appropriate Health & Safety on site precautions.
The Client/Building Owner must obtain any necessary PARTY WALL AGREEMENTS, prior to engaging in the works on site.

Revision	Date	Description

Page Size	A2
Scale	1:100
Revision	1st

Drawn By	RA
Checked By	AAP

DontMoveExtend.com
Planning Permission Specialists

50 Lowlands Road
Pinner
HAS 1TU

Existing Elevations
Drawing No: LR50-01-1002

Date: Mar-26

COPYRIGHT © 2026