

Site Boundary

Site Area 1451 sqm

Applicants land, not part of application

See dwg L01

Existing Outbuildings.
Gross External Area.

Ground Floor 325 sqm
First Floor 63 sqm
Total 388 sqm


Existing hedge and tree
identification and treatment. Please
see DPA Existing Site Tree Survey
Drawing and report.

Photograph location
Indicator. see
Photographic
Schedule 135 S100

Co-Ordinate Table					
Station	Easting	Northing	Level		
1	507096.985	188144.404	59.941		
2	507091.883	188118.310	60.940		
3	507078.772	188140.760	59.835		
4	507065.621	188130.730	58.783		
5	507050.029	188114.982	59.639		

Topographic survey carried out by Teron Surveys
All levels related to Ordnance Survey active GPS
network, at survey station 2.

Survey Station.

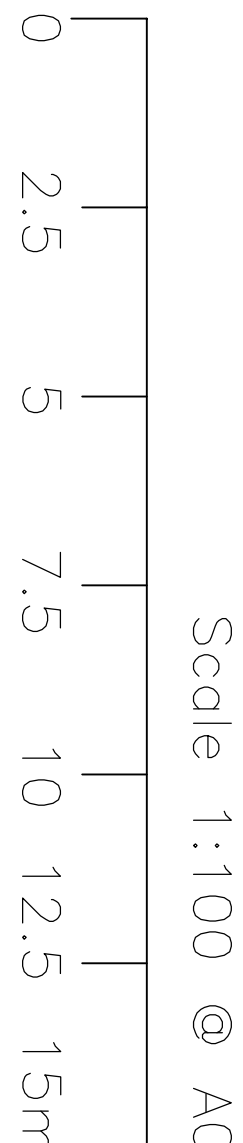

McDOUGALL ARCHITECTS

McDougall Architects Ltd, 4 Spines Road, Bedfordshire, MK43 0QL.
Tel: 01294 516200, Email: sales@mcDougallarchitects.co.uk.
Web: www.mcdougallarchitects.co.uk

Client
Mr Campbell Mc Auley
Project
Pylon Farm Barn

Existing Site Plan

DWG No. 135 L 02	Status: Planning
Revision: P3	Scale: 1:100
	Page: A0

