


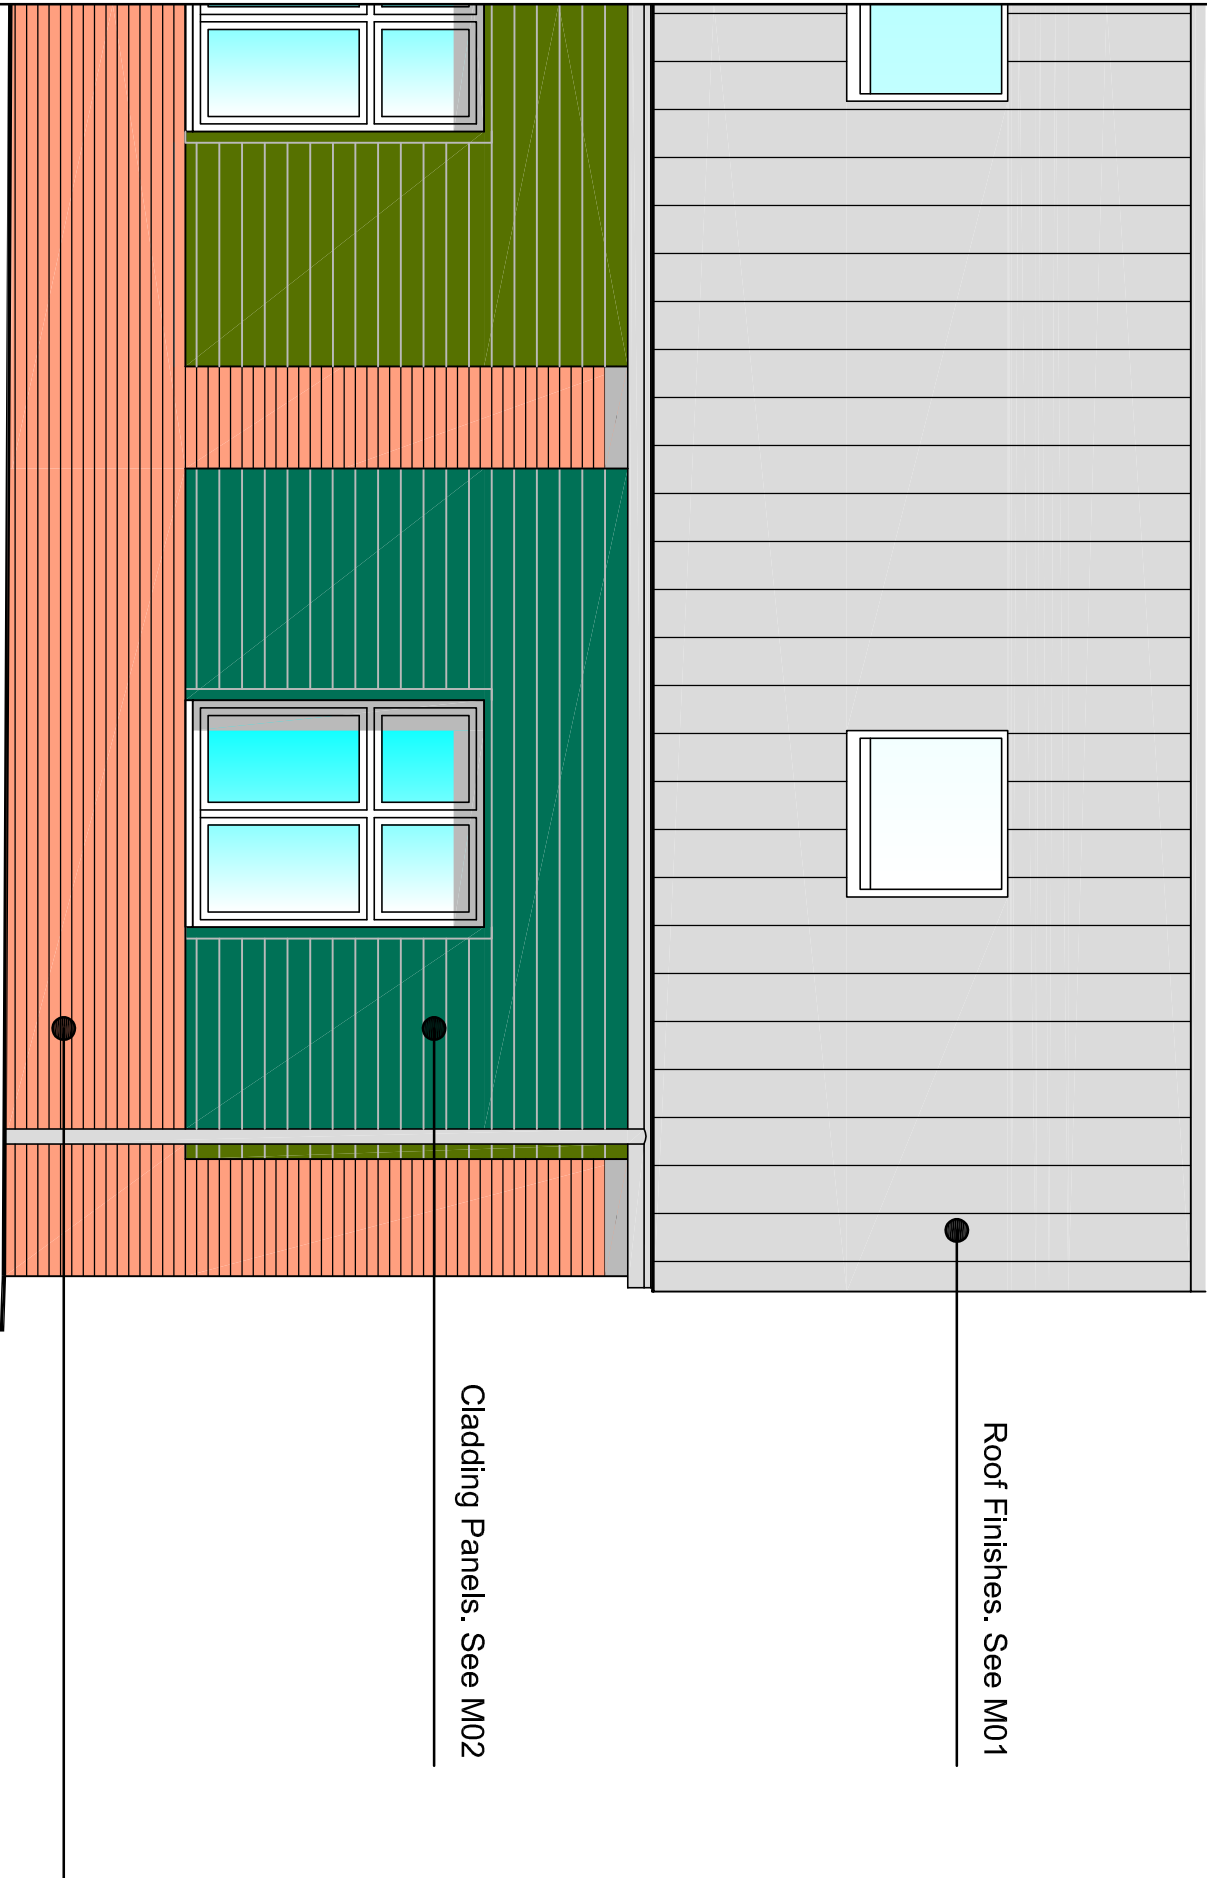

Roof Finishes. See M01

Cladding Panels. See M02



Brickwork plinths and piers.
Standard sized red multi-stock with cream mortar to match existing.

REV	ISSUE	DATE
P0	Planning issue	05.05.22

MCDUGALL ARCHITECTS

McDougal Architects Ltd, 4 Squires Road, Bedfordshire, MK43 0QL:
Tel. 01234 962 263; Email: sean@mcDougal-architects.co.uk;
Web: www.mcdougal-architects.co.uk

See also;

135 L 35 Proposed Ground Floor Plan
135 L 45 - 50 Proposed Elevations and Sections

Client Mr Campbell Mc Auley		Drawing Title Brickwork		
Project Title Pylon Farm Barn		Date Apr' 22	Scale NTS	Paper A3
		Job No. 135	Drawing No. M 03	Status Planning Revision P0